



NOTES

This drawing has been prepared specifically for the purpose of obtaining Planning and or Building Regulations Approval. Its suitability for other purposes without additional supplementary details and specifications cannot be guaranteed.

All dimensions are to be checked on site, any discrepancies are to be reported to the designer before work commences. Use only figured dimensions.

All structural components shown are indicative only. Details / calculations of structural members are to be provided by the Structural Engineer.

This drawing is not to be copied or divulged to a third party without written permission.

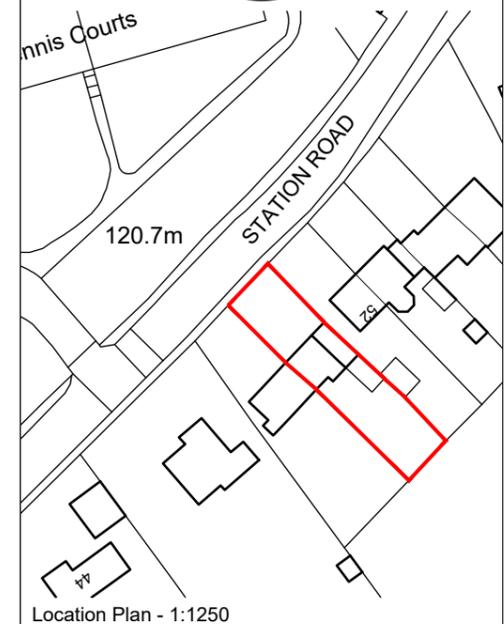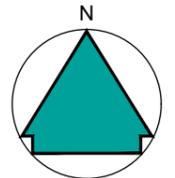

Location Plan - 1:1250



Revisions	
P01 Preliminary Issue	08.02.23

Project:
Single Storey Rear Extension


at 50 Station Road
Honley
Holmfirth

for Mr & Mrs. Taylor


Existing Plans and Location Plan

Purpose of issue: PLANNING


Drawn DRH
Date February 2023
Scales 1:100 @ A3
Drawing No. 2309 - 0101 - P01

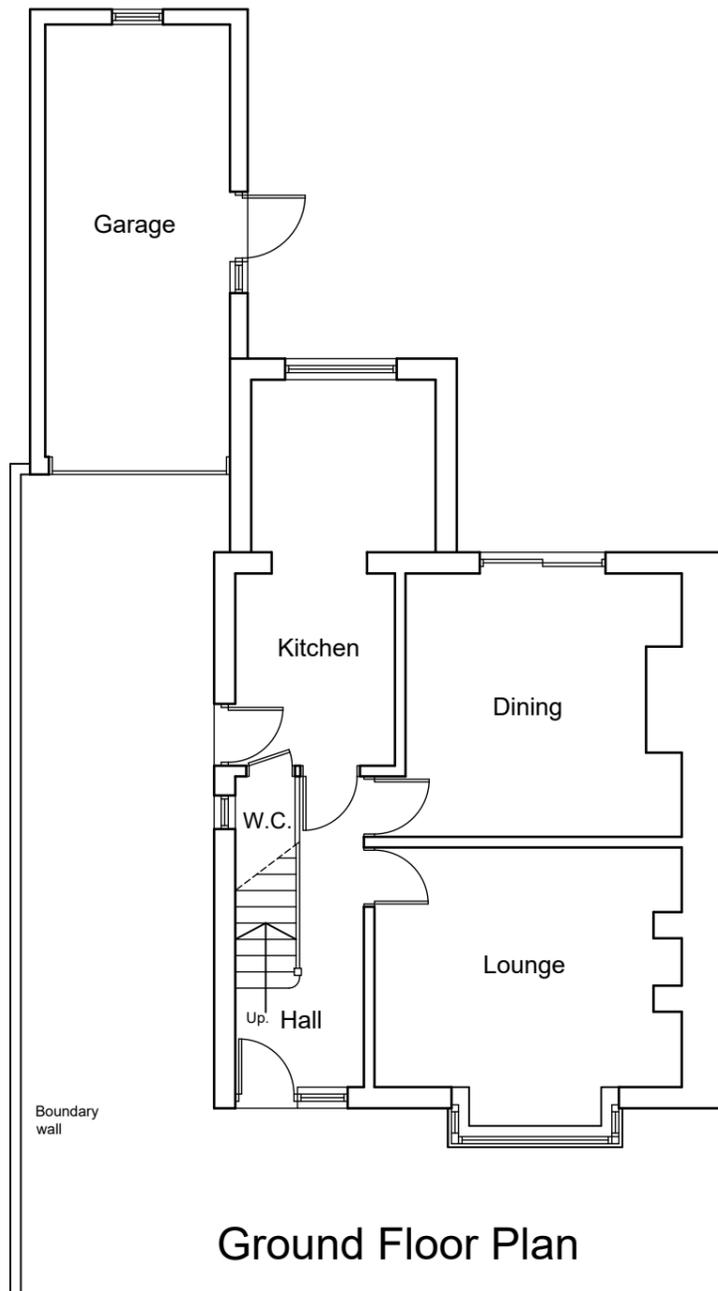

Ground Floor Plan

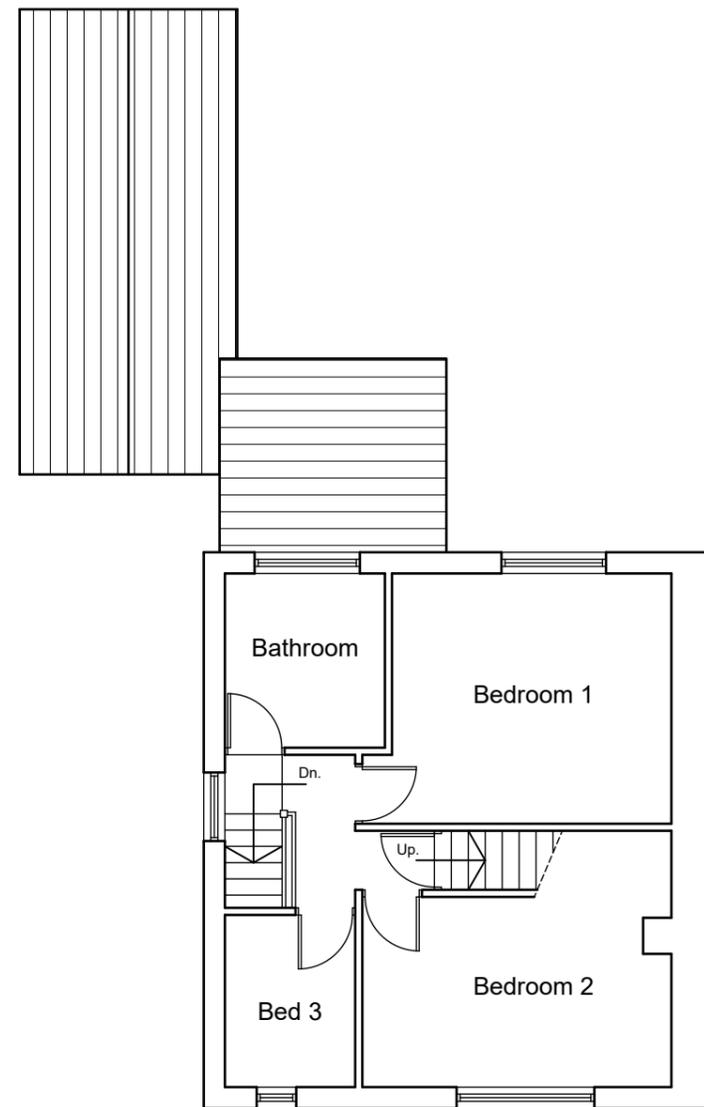

First Floor Plan

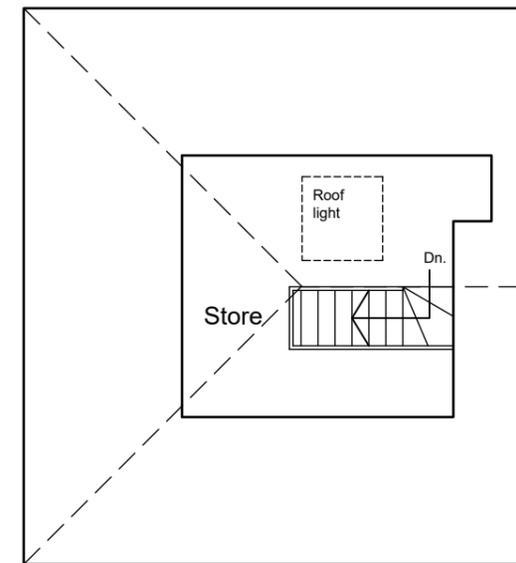

Roof Plan

Scale 1:100

