




North East Elevation 1:100

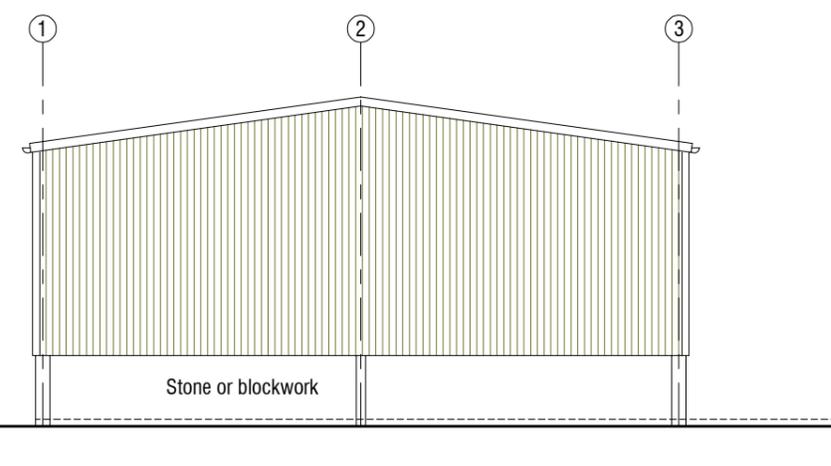


South East Elevation 1:100

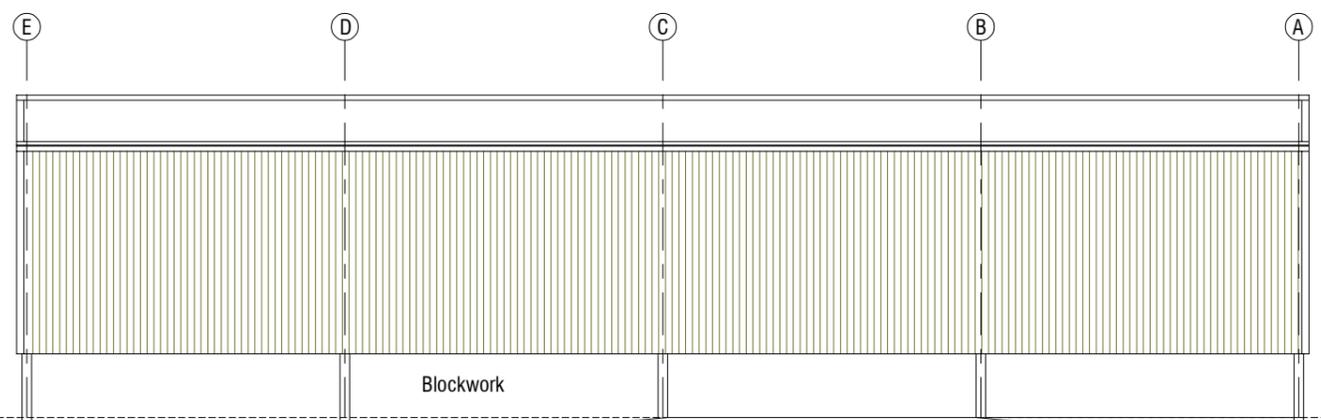

South West Elevation 1:100

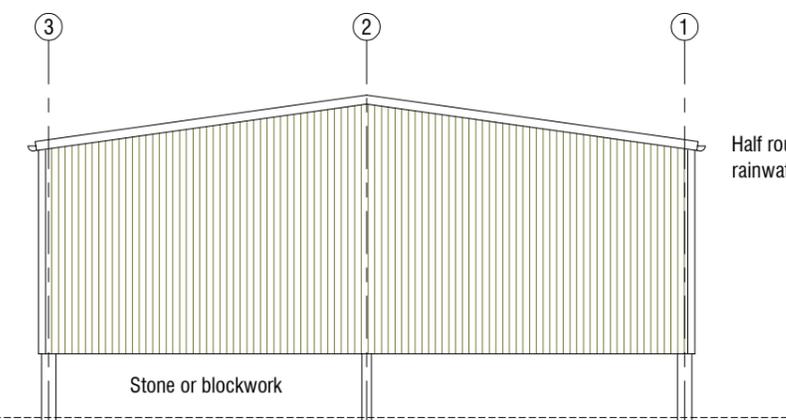

North West Elevation 1:100

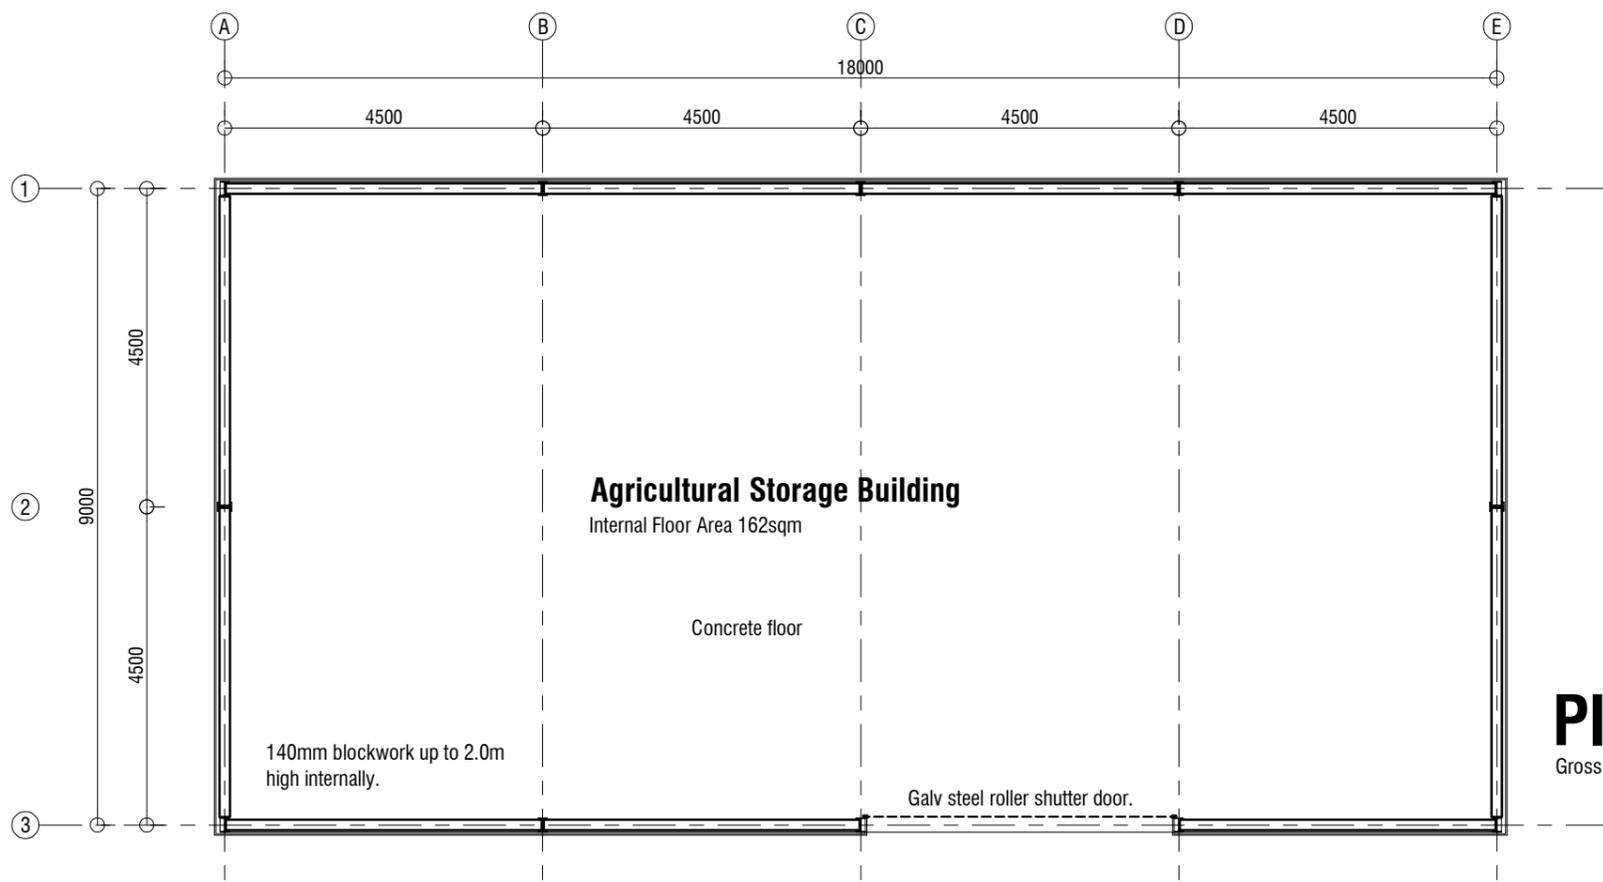

Plan
Gross internal floor area 162 sqm

Agricultural Building
Upper Marsh Farm
Marsh Lane Shepley
Huddersfield HD8 8AZ

Proposed
Plans & Elevations

mboothdesign
architectural design and building consultants

Fairfield House
Barnsley S70 2FL
M: 07881898300
E: mark@mboothdesign.co.uk

Scale	As Shown @ A2	Drawn	MJB
Date	February 2023	Ref.	14.29
Dwg No.	SK04	Rev.	

0cm 2cm 4cm

Copyright mboothdesign Ltd. All dimensions in millimeters unless otherwise stated. Dimensions for setting out in existing buildings are to be checked and verified on site.