




Existing front elevation (1:100)

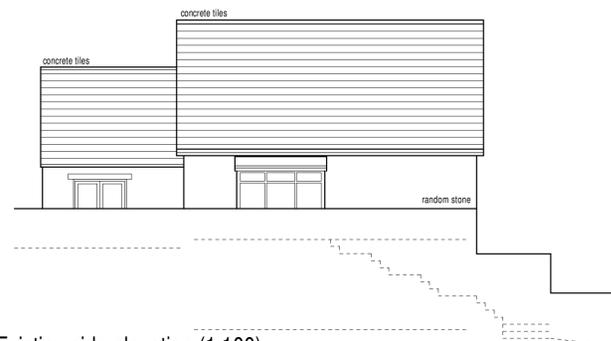


Existing side elevation (1:100)

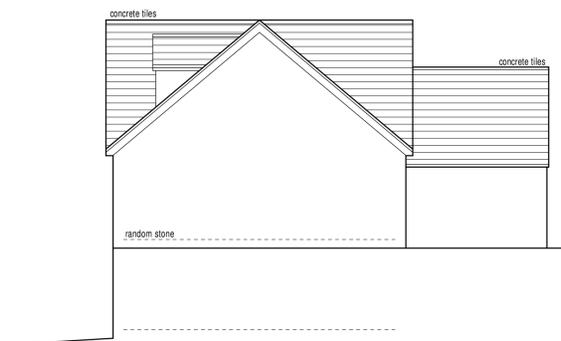


Existing side elevation (1:100)

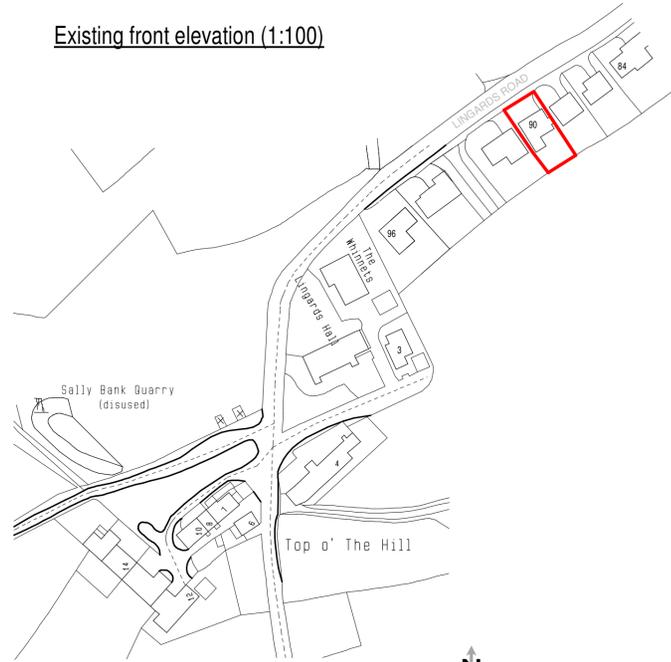


Location plan (1:1250)

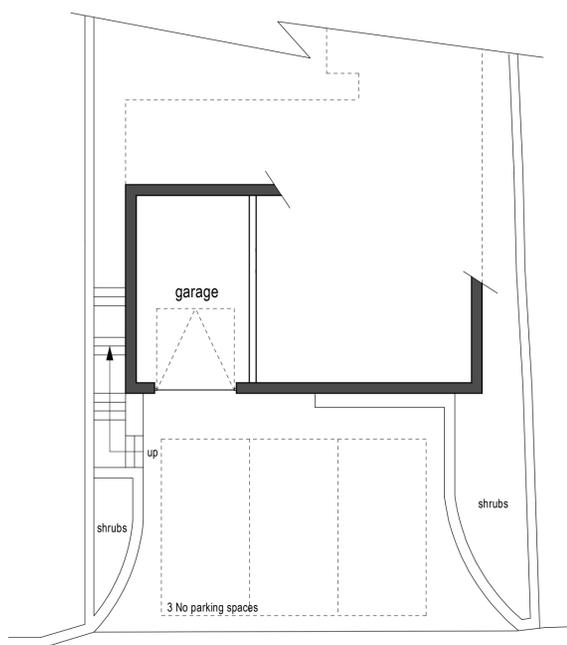

Existing ground floor layout (1:100)

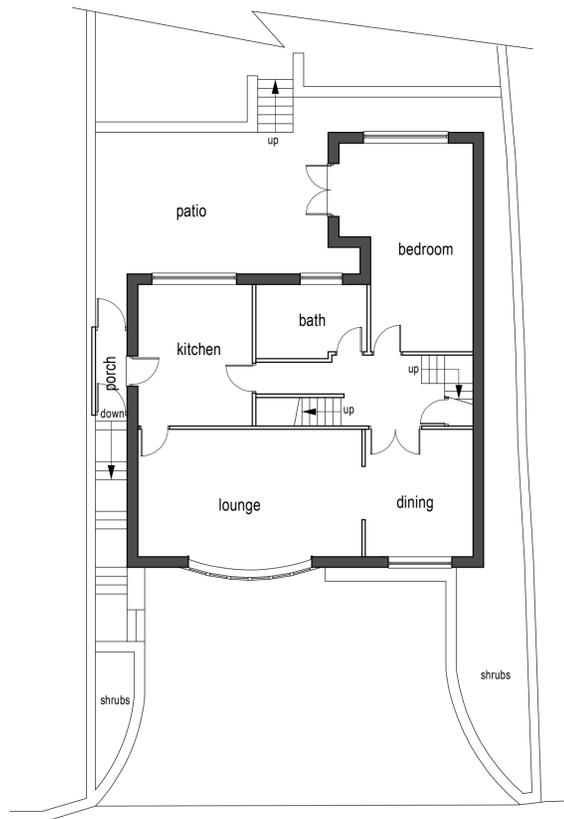

Existing first floor layout (1:100)

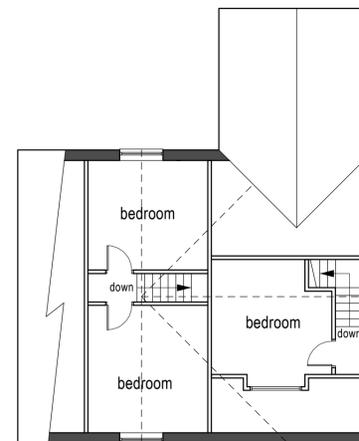


Existing second floor layout (1:100)

**NOTE:**  
'Existing layout plans' indicate layouts prior to recent modifications.

0m	Scale 1:50	4m
0m	Scale 1:100	8m
0m	Scale 1:200	16m
0m	Scale 1:500	40m
0m	Scale 1:1250	100m

(When to scale of original plan bar = 8cm)

- Notes:
1. Setting out to be the responsibility of contractor.
  2. Contractor to pay particular attention to pitch of roof and headroom at stairs.
  3. Any discrepancies to be reported to Colne Valley Design.

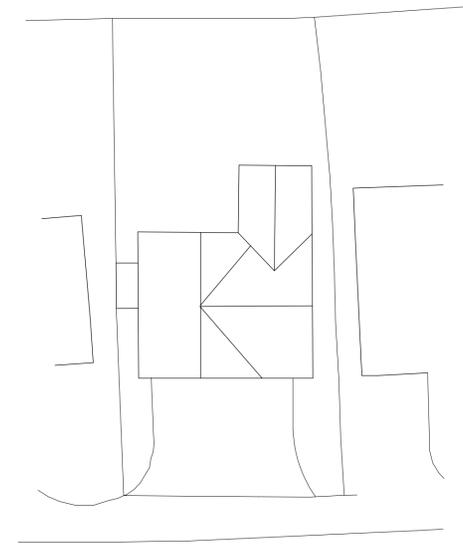

LINGARDS ROAD



Site plan (1:200)

- Rev E 28/04/2021 Amended following comments from planning officer.
- Rev D 24/12/2020 Width of existing drive corrected and parking indicated.
- Rev C 19/11/2020 Existing layouts backdated to pre modification.
- Rev B 10/08/2020 Existing layouts amended.
- Rev A 06/08/2020 Existing layouts amended Second floor added



Colne Valley Design  
8 Meadow Lane  
Slaithwaite  
Huddersfield HD7 5EX

Tel: 01484 842097  
Mobile: 07867 803312  
E-mail: mitchell@sbhomes.co.uk

Proprietor: S.A. Mitchell (A/CIOB)

Project  
Proposed terrace.

For  
Mr & Mrs R Ainley.

Address  
90 Lingards Road  
Slaithwaite  
HD7 5HY.

Title  
Planning Drawing.

Job No. 20 J 56.	Drawing number 01 E.	Date May 2020.
---------------------	-------------------------	-------------------