


This drawing is to be read in conjunction with all related project drawings. Do not scale from this drawing. All dimensions are to be checked and verified on site prior to commencing any works or other detailed drawings. Studio91 Architecture Ltd are to be made aware immediately of any discrepancies. This drawing along with all the designs and proposals indicated are copyright and remain the property of Studio91 Architecture Ltd.

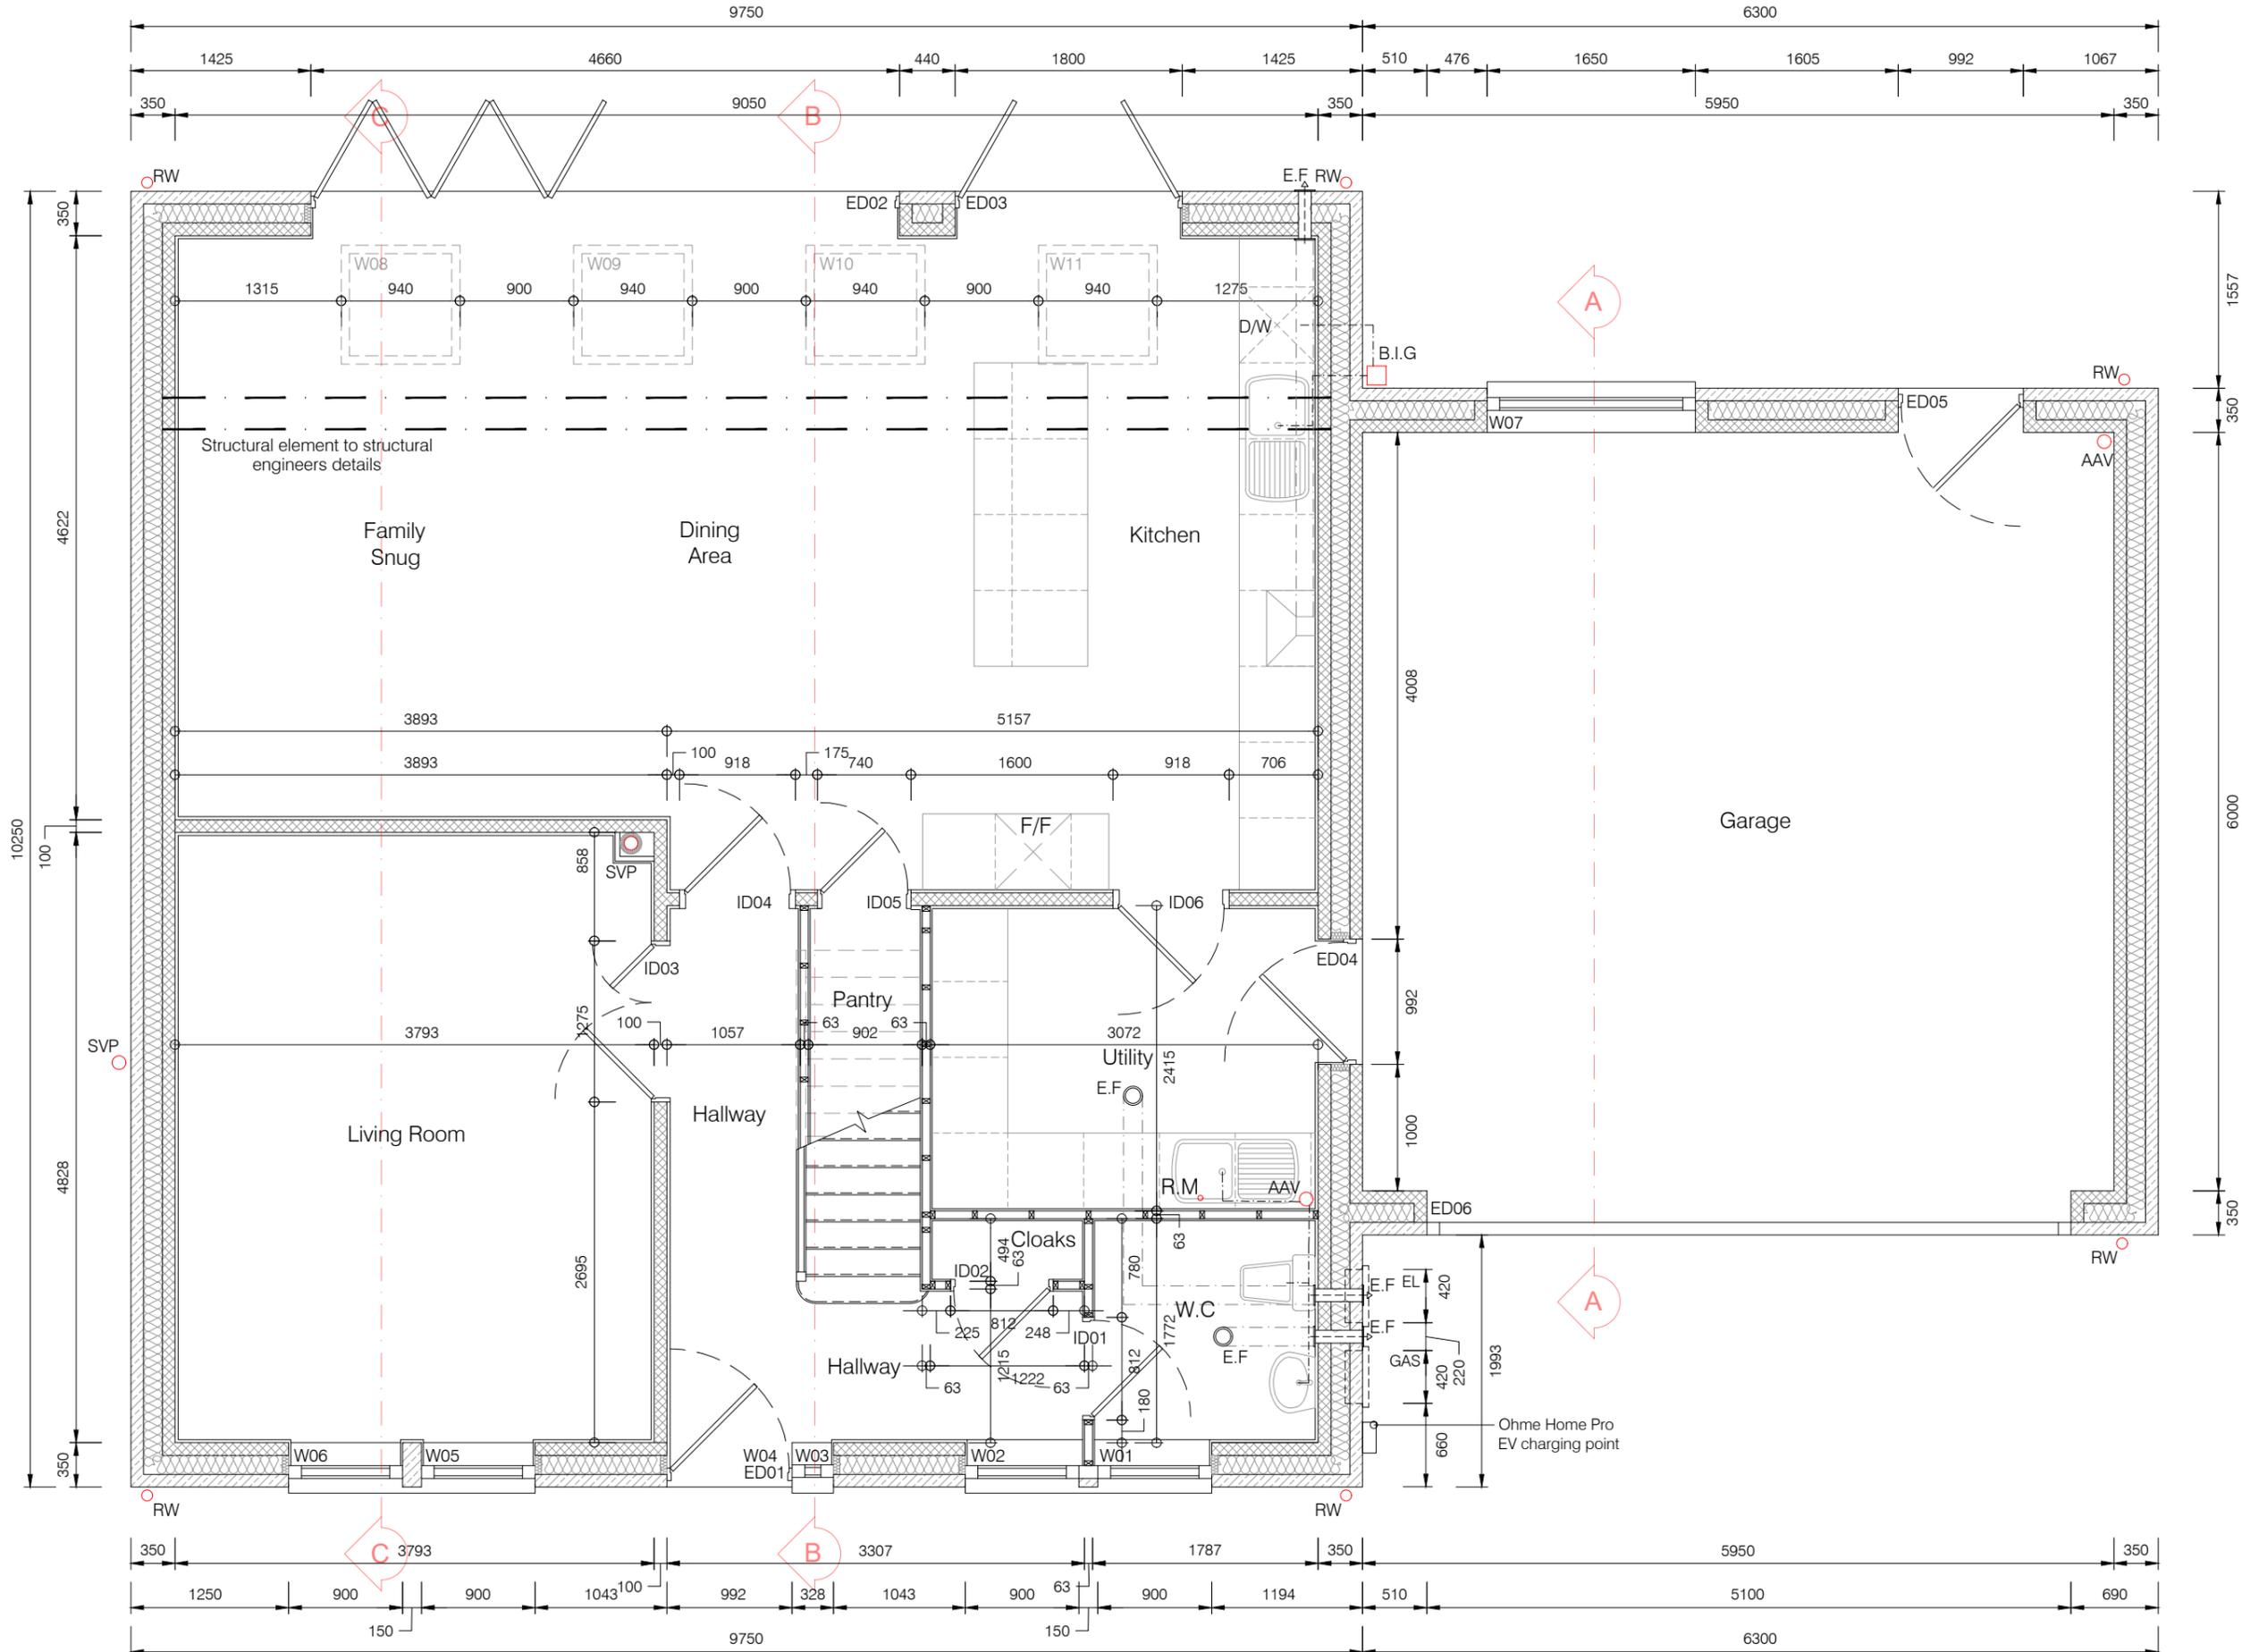

Proposed Ground Floor Plan
Scale 1:50

Rev	Date	Description
Amendments		
Client: Mr Oliver Brierty		
Project Address: Land at Halifax Road, Liversedge, WF15 8HE		
Project Description: Proposed Detached Dwelling		
Drawing: Proposed Ground Floor Setting Out Plan		
Project No: 2019-1017	Drawing No: BR - 201	Rev:
Scale @ A3: 1:50	Date: April 2023	Drawn: SPN

