


FRONT ELEVATION


SIDE ELEVATION

SIDE ELEVATION

REAR ELEVATION

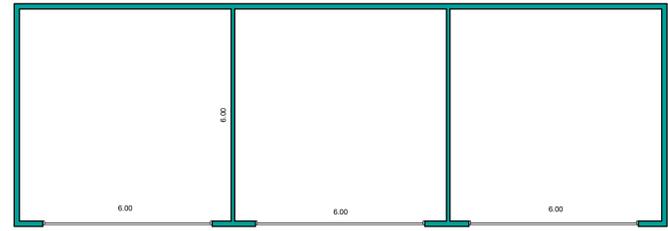

PLOTS 3-5 & 7-11 GARAGE FLOOR PLAN

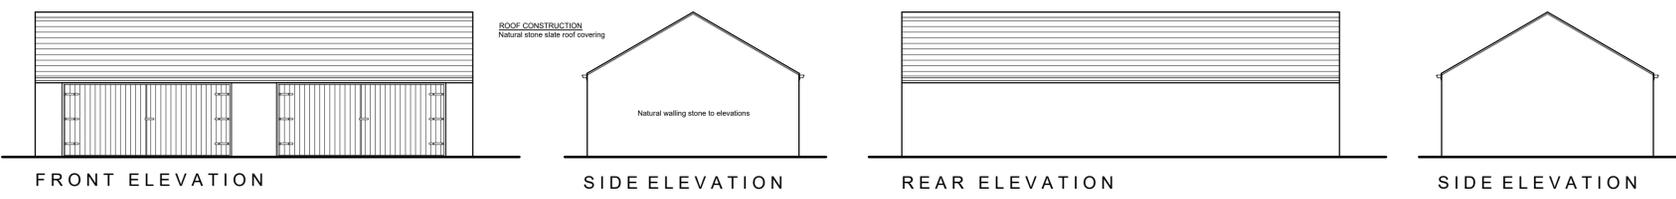

FRONT ELEVATION


SIDE ELEVATION

REAR ELEVATION

SIDE ELEVATION



PLOTS 1 & 2 GARAGE FLOOR PLAN

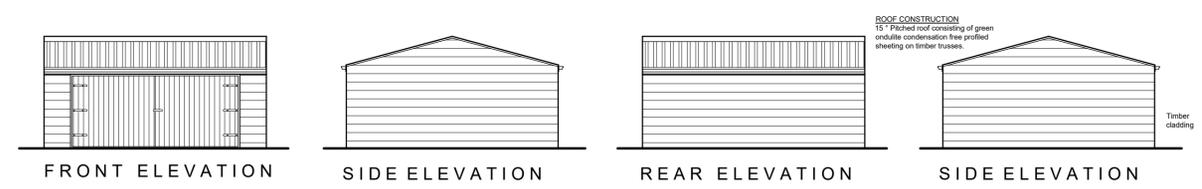


FRONT ELEVATION

SIDE ELEVATION

REAR ELEVATION

SIDE ELEVATION

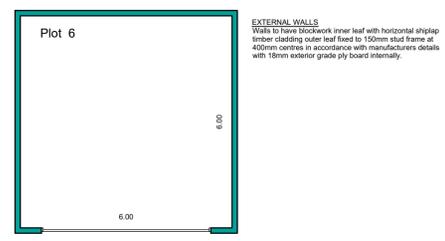

PLOT 6 GARAGE FLOOR PLAN

**NOTES**

This drawing has been prepared specifically for the purpose of obtaining Planning and or Building Regulations Approval. Its suitability for other purposes without additional supplementary details and specifications cannot be guaranteed.

All dimensions are to be checked on site, any discrepancies are to be reported to the designer before work commences. Use only figured dimensions.

All structural components shown are indicative only. Details / calculations of structural members are to be provided by the Structural Engineer.

This drawing is not to be copied or divulged to a third party without written permission.



HOLROYD  
HOMES



Revisions		
P01	Preliminary Issue	15.06.23
P02	Planning amendments	02.01.24

Project:  
Residential Development  
at Seventy Acre Farm  
Honley  
Holmfirth  
for Holroyd Homes  
Proposed Garages

Purpose of issue: PLANNING

Drawn	DRH
Date	June 2023
Scales	1:100 @ A1
Drawing No.	22146 - 0307 - P02

