


**NOTES**

This drawing has been prepared specifically for the purpose of obtaining Planning and/or Building Regulations Approval. Its suitability for other purposes without additional supplementary details and specifications cannot be guaranteed.


All dimensions are to be checked on site, any discrepancies are to be reported to the designer before work commences. Use only figured dimensions.

All structural components shown are indicative only. Details / calculations of structural members are to be provided by the Structural Engineer.

This drawing is not to be copied or divulged to a third party without written permission.

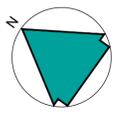

Key:	
	Existing Beams
	Proposed Beams
	Removed Structure
	Existing Walls
	Proposed Walls

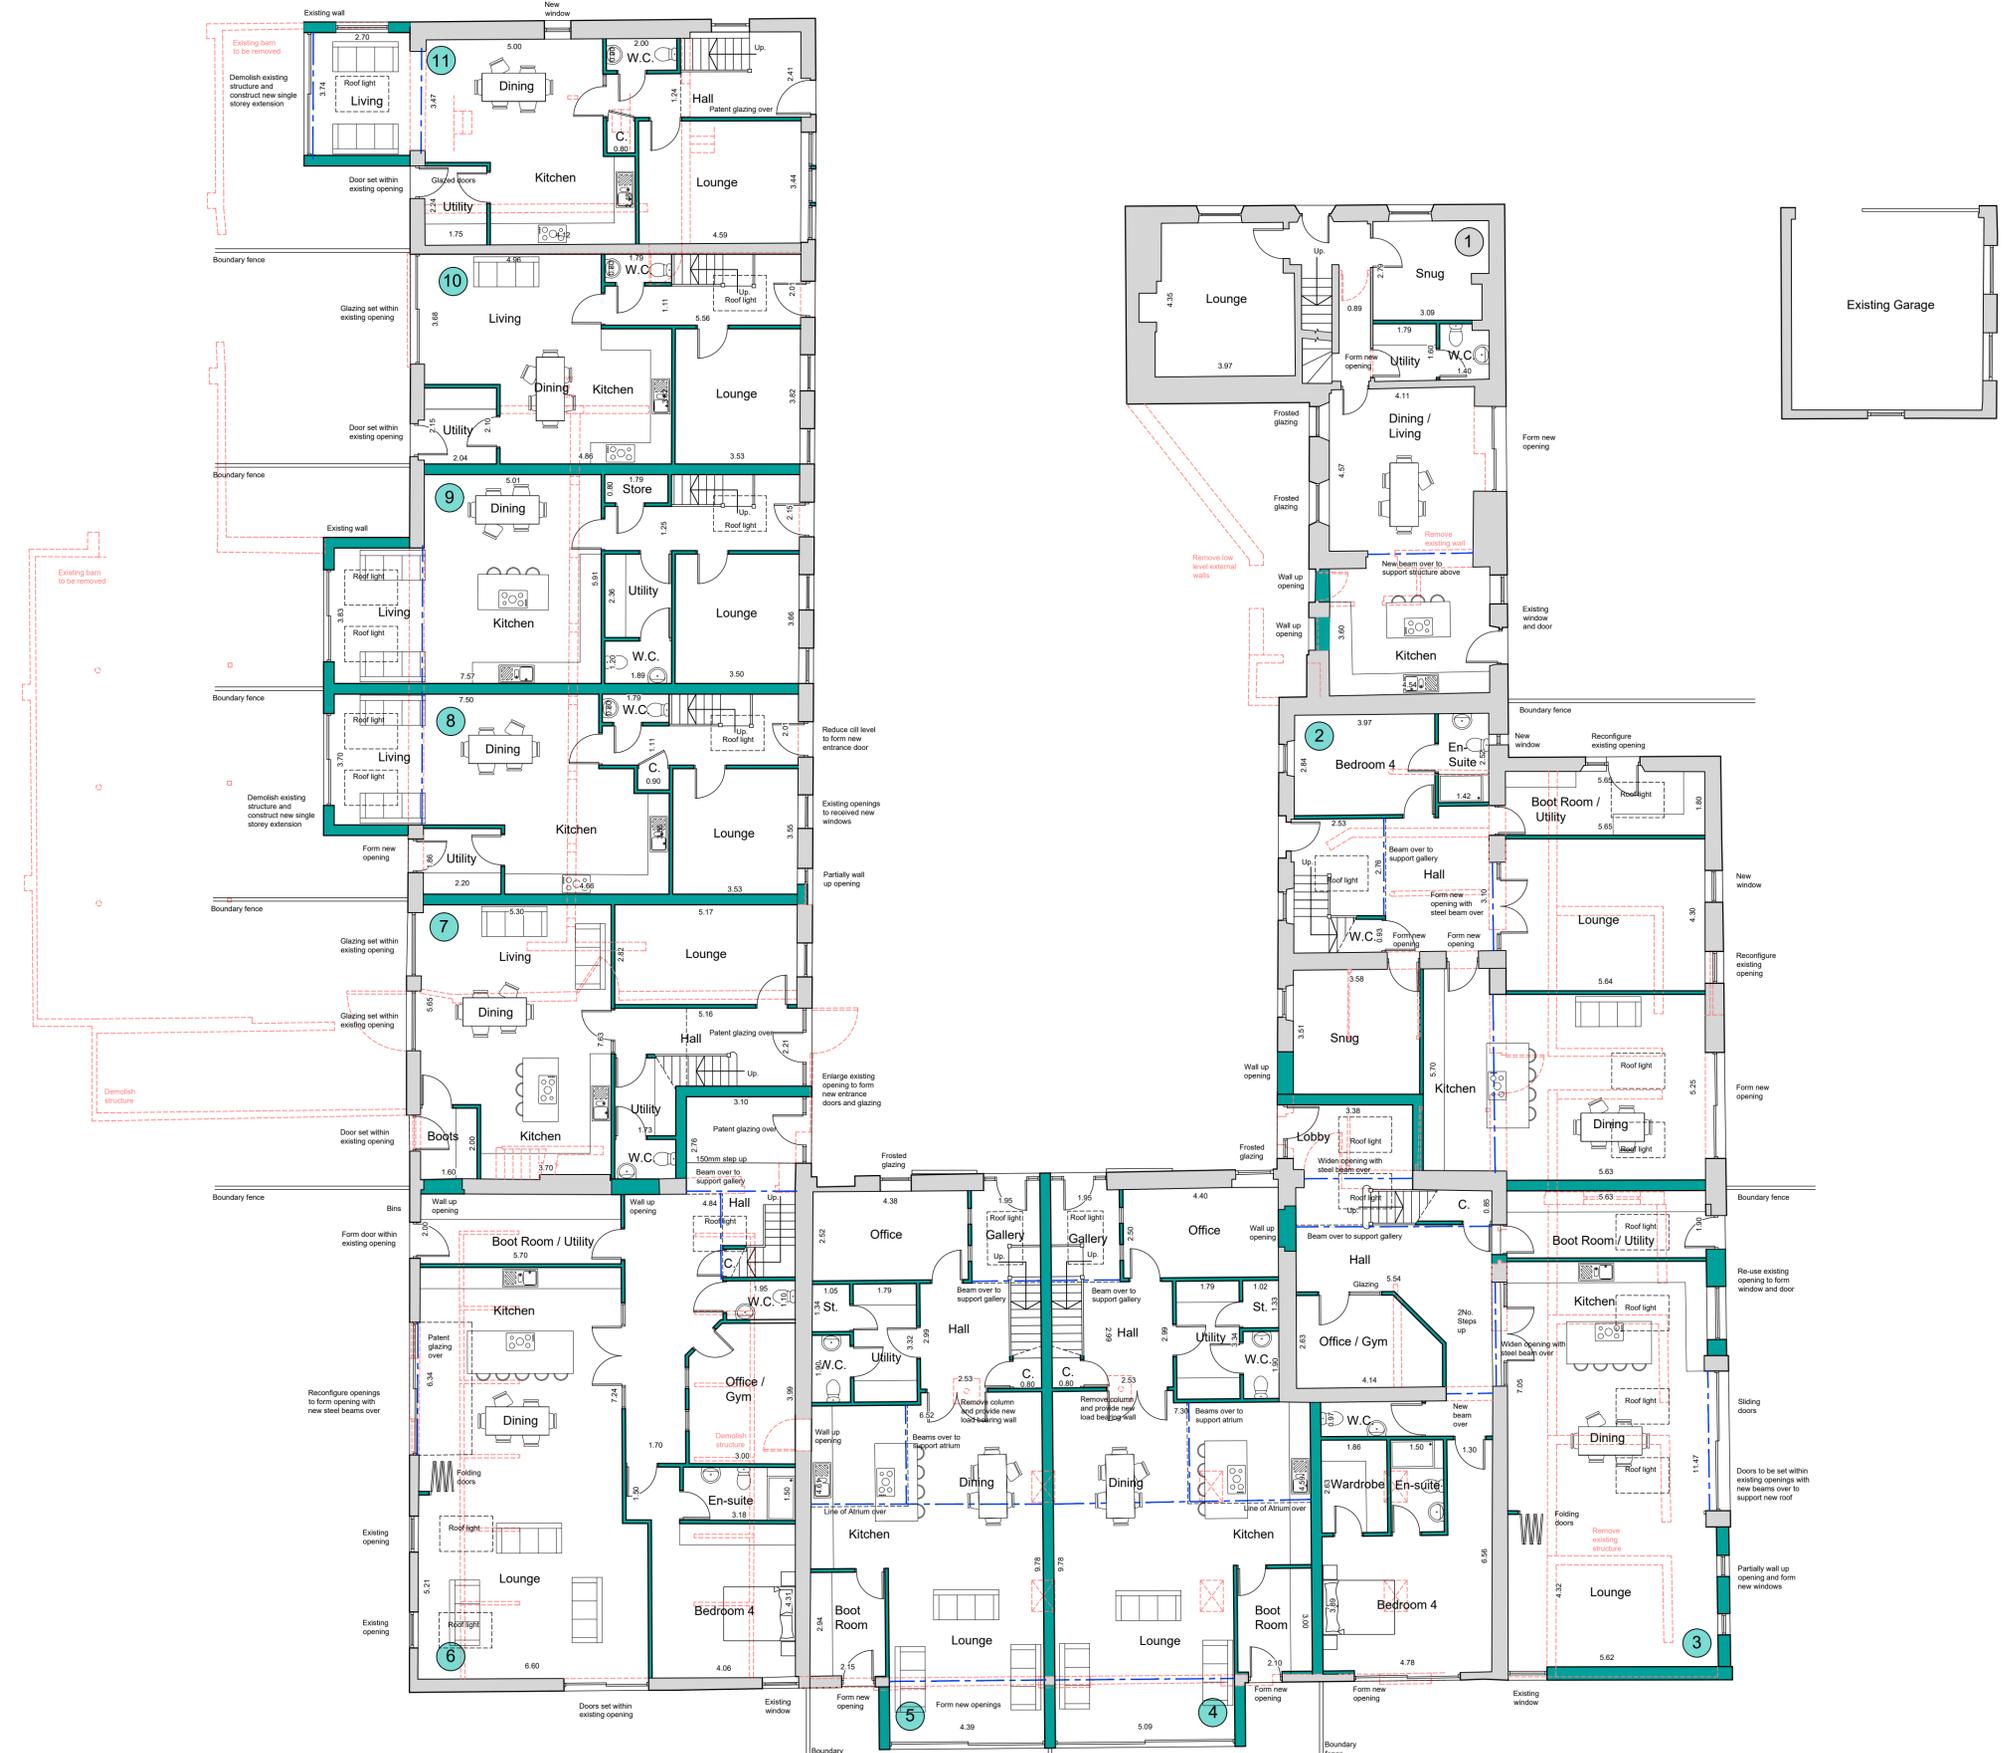

GROUND FLOOR PLAN



**HOLROYD HOMES**

enquiries@heneghanarchitecture.com  
 www.heneghanarchitecture.com

Revisions		
P01	Preliminary Issue	19.04.23
P02	Design Amendments	23.05.23

Project:  
 Residential Development  
 at Seventy Acre Farm  
 Honley  
 Holmfirth  
 for Holroyd Homes  
 Ground Floor Plans

Purpose of issue: PLANNING

Drawn DRH  
 Date April 2023  
 Scales 1:100 @ A1  
 Drawing No. 22146 - 0303 - P02