



Read in conjunction with Specification
 All work to comply with Building Regulations
 Do not scale from drawing and check all governing dimensions on site.

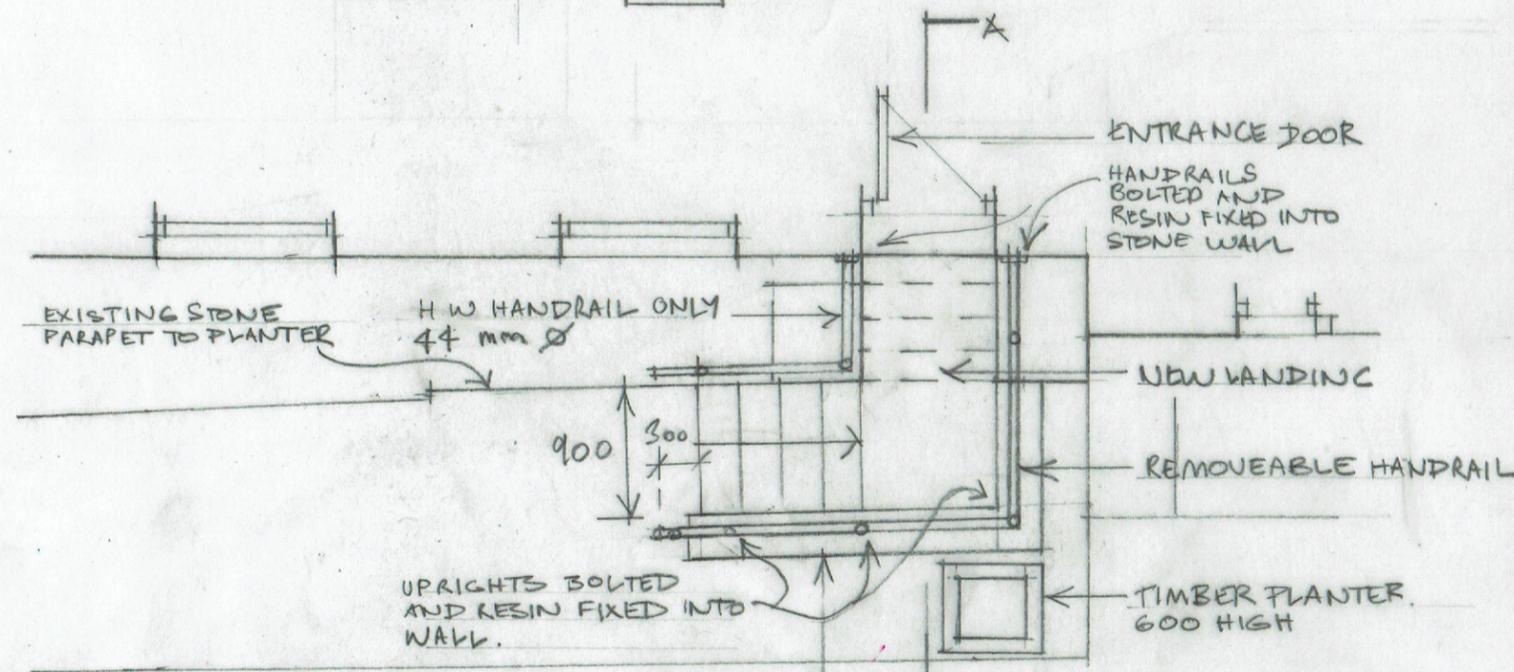

NEW WALL, STEPS AND BALUSTRADING TREADS TO SLIGHT FALL.
 TREADS 300 MM
 RISERS 150 MM (5N°)
 STAINLESS STEEL UPRIGHTS AND GLAZED PANEL FRAMING.
 UPRIGHTS BOLTED AND RESIN FIXED INTO WALLS AND FOUNDATION.
 GLASS PANELS: TOUGHENED.
 SELECT PROPRIETARY SYSTEM.
 UPRIGHTS POWDER COATED
 COLOUR: BLACK.

PLAN

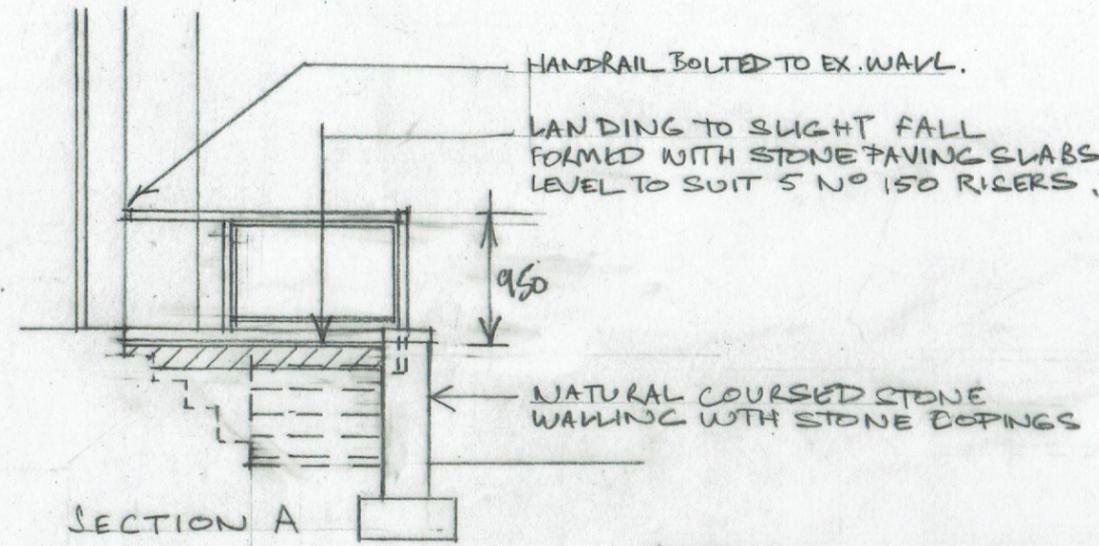

FRONT ELEVATION

RWB 17/07/23 'BLACK' POWDER COATED S.S. ADDED
 RWA 12/07/23 RISERS AMENDED TO 150mm.

Project REPLACEMENT STEPS : 106 LAMB HALL RD.		William Best RIBA The Chapel House 22 Pole Gate Scammonden West Yorkshire HD33FW Tel 01484 845896
Client MR CHRISTOPHER MARSDEN		
Drawing PLANS, ELEVATION & SECTION AS PROPOSED		
Scale 1:50	Date 20 06 23	
Dwg No 2023 737 03	Rev B	