


GROUND FLOOR PLAN SCALE 1:100

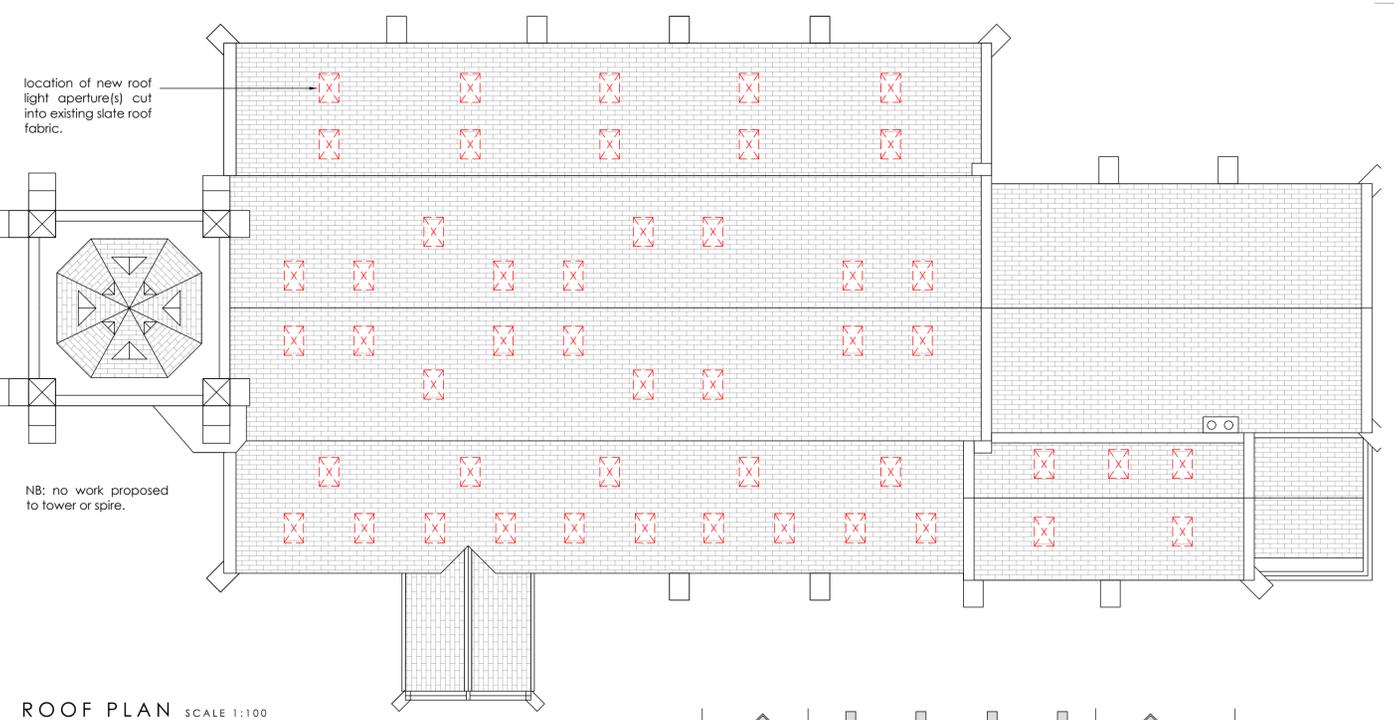


ROOF PLAN SCALE 1:100

**PROPOSED DEMOLITION KEY & NOTES**


- red line denotes extent of existing building fabric to be demolished or adapted to facilitate the proposed new layout.
- green line denotes extent of existing 'soft' fabric to be removed.

NB: \*LAYOUT & DESIGN OF NEW STRUCTURE - AND CORRESPONDING INTERFACE WITH EXISTING FABRIC - IS SHOWN INDICATIVE ONLY PENDING INTRUSIVE SURVEY AND ASCERTAINING CONDITION OF EXISTING BUILDING FABRIC AND GROUND CONDITIONS.


BUILDING & DEMOLITION VOLUMES		
<b>EXISTING BUILDING VOLUME (m3)</b>		4687.65 m3
<b>PROPOSED DEMOLITION OF EXISTING FABRIC (m3)</b>		
TYPE	LOCATION	TOTAL
Column Foundations	Extg Floor	33.00
Steel Beam Connectio	Extg walls	2.75
Rooflights	Extg Roof	24.00
Ventilation	Extg Roof	1.20
<b>TOTAL DEMOLITION</b>		60.95 m3
<b>% OF EXTG FABRIC</b>		<b>1.30%</b>

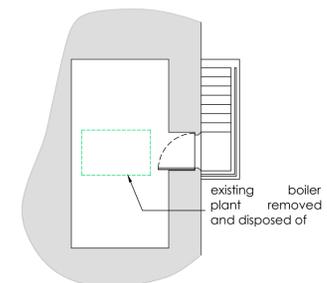


BASEMENT PLAN SCALE 1:100

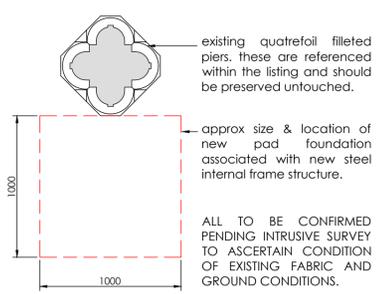


TYPICAL NEW PAD SCALE 1:25

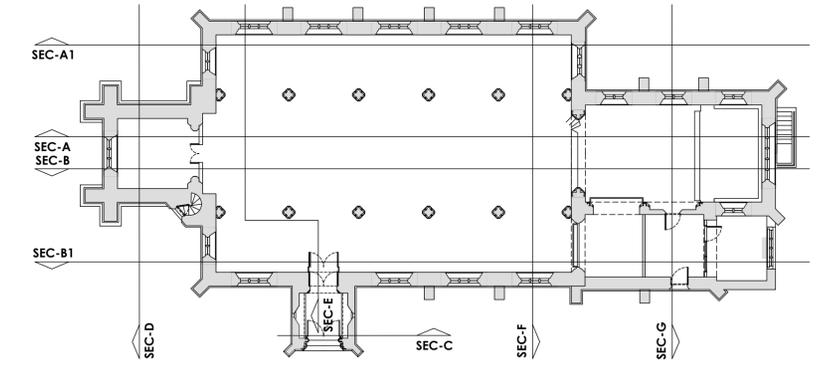


SECTION REFERENCE PLAN SCALE 1:100

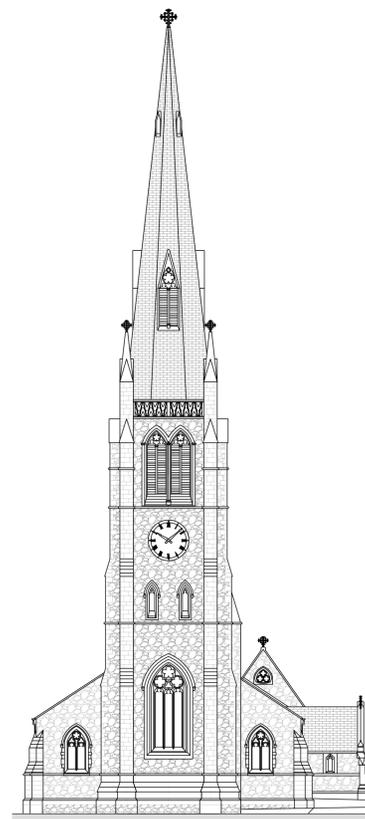

SIDE ELEVATION SCALE 1:200

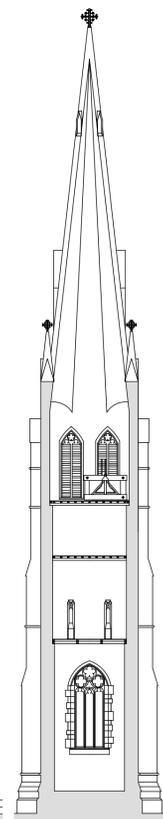


SEC D-D SCALE 1:200

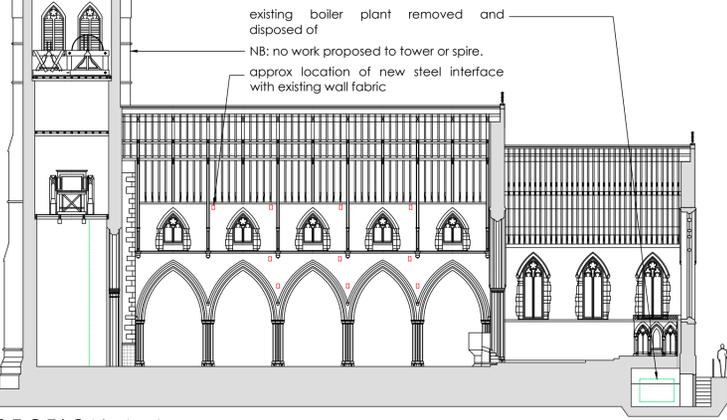


SECTION A-A SCALE 1:200

FRONT ELEVATION SCALE 1:200

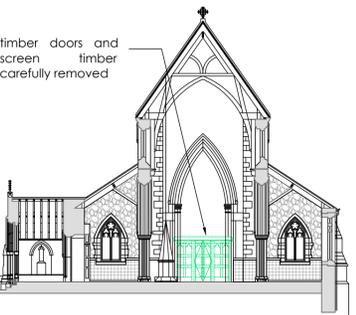

SECTION E-E SCALE 1:200

SIDE ELEVATION SCALE 1:200

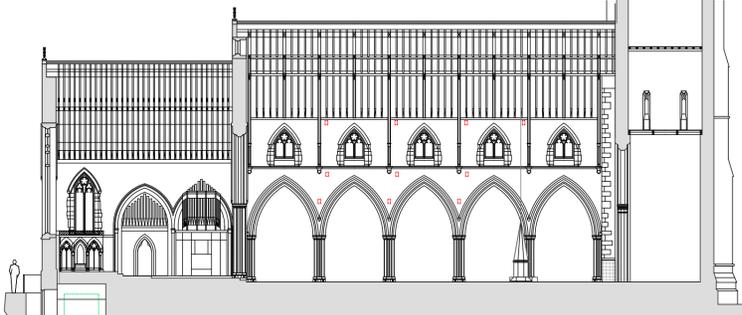

SECTION B-B SCALE 1:200

REAR ELEVATION SCALE 1:200



SECTION F-F SCALE 1:200

Rev	Date	Details	Drawn	Checked
<b>PLANNING</b>				
Project/Client		Project No		
Church of Holy Innocents		22-111		
Vicarage Road		Dwg No		
Dewsbury, WF12 9PD		A11		
		Rev		
Drawing		Scale		
G.A. Information		1:100 @A1		
Proposed Demolition		Drawn By: Date:		
		s.c. Aug 22		
		Checked By: Date:		

**SCIPROPERTY**

SC1 Property Limited  
The Studio, Flockton Chapel, Barnsley Road, Flockton, WF4 4DP  
t: +44 01924 566980  
e: studio@sc1property.co.uk  
w: www.sc1property.co.uk

© SC1 Property Limited. Contractors must work only to figured dimensions which are to be checked on site.  
Registered Office: The Studio, Flockton Chapel, Barnsley Road, Flockton, WF4 4DP Registered Number: 12330597

STANDARD NOTES:  
• Contractor must verify all dimensions on site before commencing any work or shop drawings.  
• If the drawing exceeds square's taken in any way the building designers are to be informed before work is started.  
• Any figures and dimensions to be taken from this drawing. Do not scale off the drawing.  
• Drawing based on Ordnance Survey and/or existing record drawings - design and drawing content subject to Site Survey Structural Survey, Site Investigations, Planning and Statutory Requirements and Approvals.