


Notes

Do not scale from drawing, use figured dimensions only.
 All dimensions must be checked and verified on site prior to commencement of work and Architect to be notified of any discrepancies.
 This drawing is intended to permit overall scheme proposals only and cannot be used for construction purposes without further information.

Rev	Description	Drawn	Date

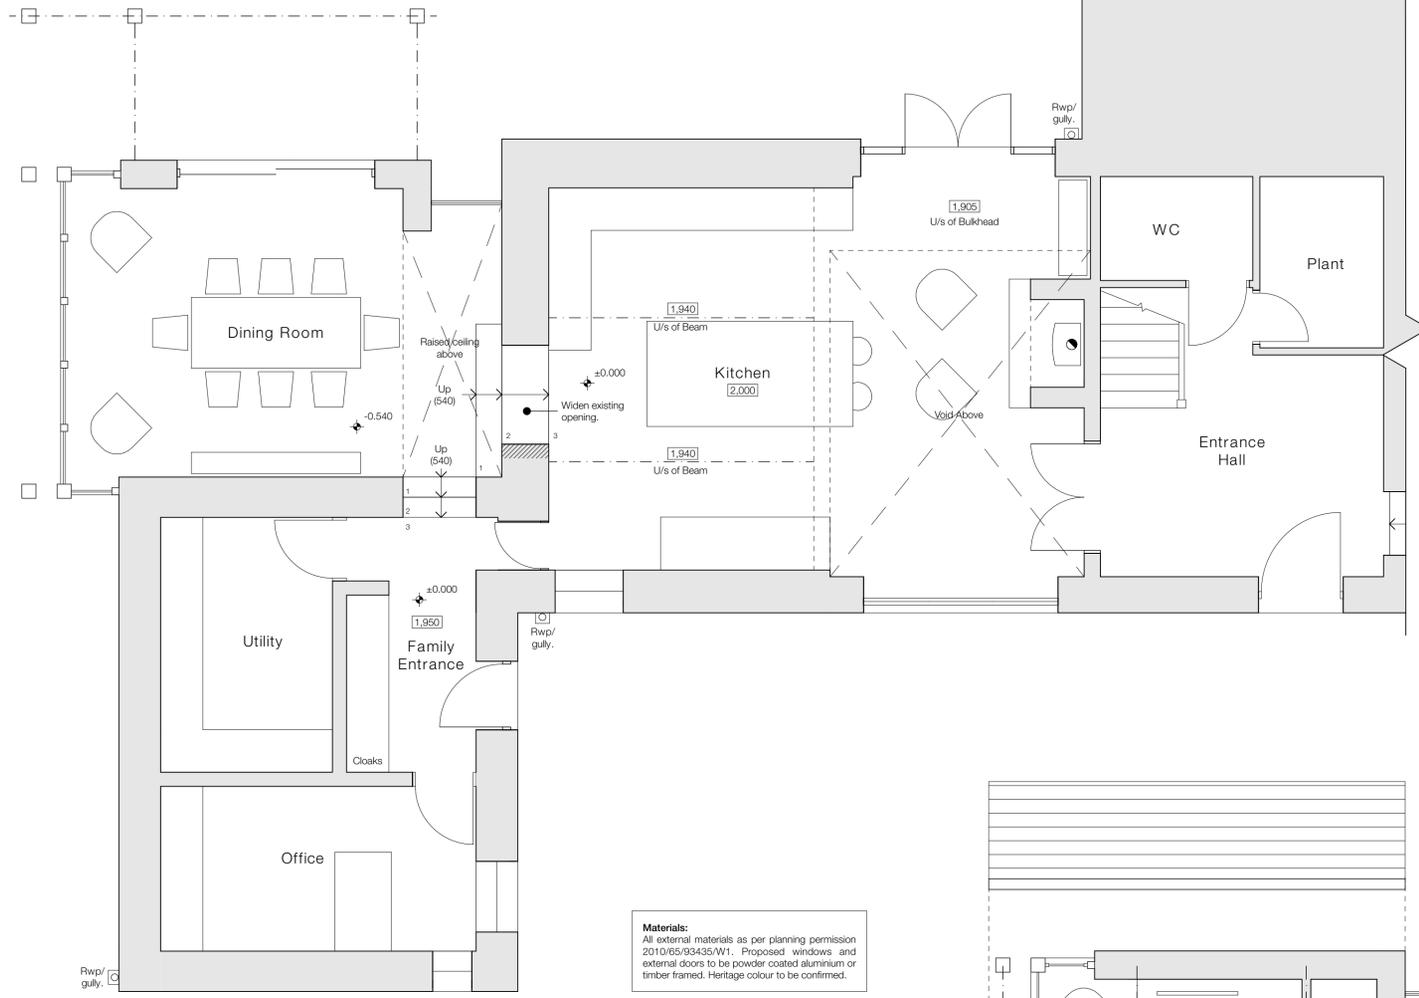


Proposed Ground Floor Plan - 1:50

Materials:
 All external materials as per planning permission 2010/65/93435/W1. Proposed windows and external doors to be powder coated aluminium or timber framed. Heritage colour to be confirmed.




Proposed South East Elevation - 1:100

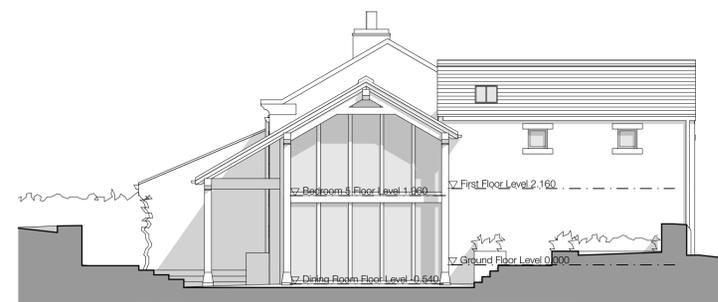

Proposed South West Elevation - 1:100



Proposed North West Elevation - 1:100

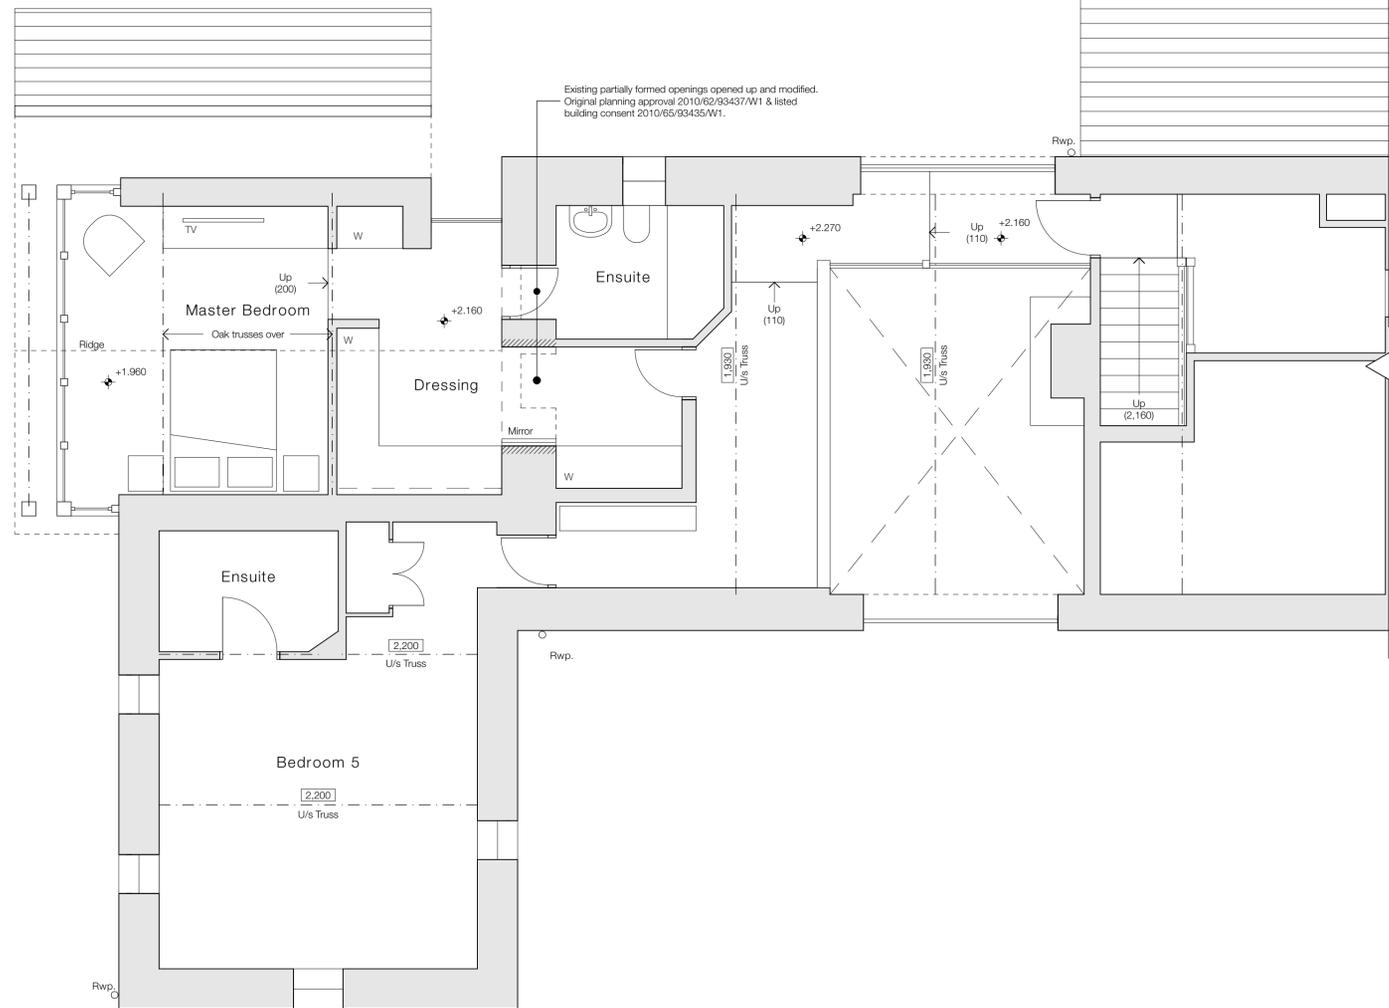

Proposed First Floor plan - 1:50



Project Description Internal Alterations and Extension	
Site Address Holmroyd Nook Farm, Knoll Lane, Holmfirth, HD9 3UR.	
Client Mr & Mrs M Roberts	
Status Planning	Company AD
Drawing Proposed Plans and Elevations	Scale @ A1 1:100, 1:50
Date June 2023	Drawn Checked EB
Drawing No. 3429 (0-) 07	Revision •

ONE17
 ARCHITECTS & INTERIOR DESIGNERS

The Dyehouse, Armitage Bridge
 Huddersfield, West Yorkshire HD4 7PD
 T 01484 668 000 F 01484 668 001
 E solutions@one17design.com
ONE17DESIGN.COM