




| REVISIONS | | | | |
|---------------|----------------------|------|------|---------|
| Rev | Details of Amendment | Date | Name | Checked |
| | | | | |
| | | | | |
| | | | | |
| SPECIFICATION | | | | |

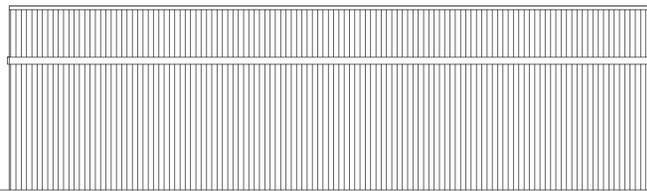


EXISTING ELEVATION A.
SCALE 1:100.

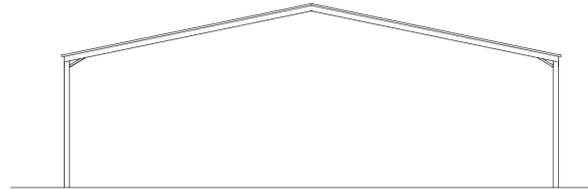

EXISTING ELEVATION C.
SCALE 1:100.

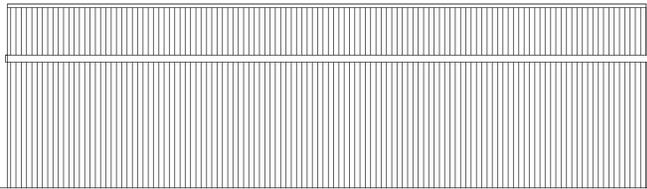

EXISTING ELEVATION B.
SCALE 1:100.

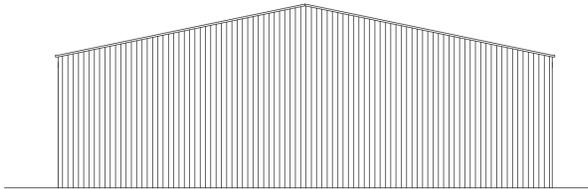


EXISTING ELEVATION D.
SCALE 1:100.

CDM REGULATIONS 2015

- 1) Principal Contractor to provide client with Construction Phase Health and Safety File prior to works commencing on site.
- GENERAL 2) This drawing should be read in conjunction with all relevant drawings and specifications issued by PAD Architecture the Engineer and other specialists.
- 3) Unless agreed otherwise, the client or contractor shall be responsible for serving the local authority or approved inspector any required commencement notice eg. building notice, full plans.
- 4) This drawing is not to be scaled from. Prior to the fabrication of any built in elements, all existing dimensions are to be checked on site and any discrepancy brought to the attention of PAD Architecture immediately.
- 5) Unless stated otherwise, all dimensions shown are in millimetres (mm). CONTACT PAD ARCHITECTURE IN CASE OF QUERIES.



EXISTING FLOOR PLAN.
SCALE 1:50.

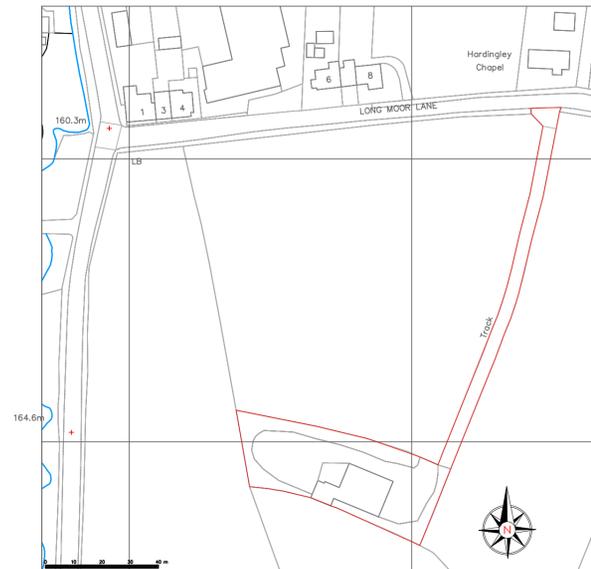

LOCATION PLAN.
SCALE 1:1250.

THIS DRAWING IS THE PROPERTY OF PAD ARCHITECTURE. IT MUST NOT BE COPIED OR REPRODUCED IN ANY WAY WITHOUT THE PRIOR PERMISSION OF THE OWNERS OR THEIR DULY AUTHORISED REPRESENTATIVE

PAD ARCHITECTURE.
MARTIN HOUSE, SUITE 2,
2, MARTIN STREET
BRIGHOUSE
HD6 1DA
Tel: 01484 443191
Web: www.project1designs.co.uk



| | | | |
|---------|--|--|--|
| CLIENT | MR M TAYLOR | | |
| | DRAWING STATUS:PLANNING PERMISSION | | |
| PROJECT | EXISTING PLANS & ELEVATIONS LAND OPP'STE 6, LONGMOOR LANE HD8 8LY | | |
| TITLE | DEMOLITION OF OUTBUILDING & ERECTION OF DETACHED 3 BEDROOM DWELLING | | |

| | | | | | |
|-------|------------|---------|----------------|----------------|----------|
| DATE | 03.07.2023 | SCALES | AS SHOWN @ A1. | DRAWING NUMBER | REVISION |
| DRAWN | M.A | CHECKED | APPROVED | PAD.315.283 | |