



Rear Elevation As Proposed



Side Elevation As Proposed



Front Elevation As Proposed


Proposed extension

0 0.51m 2m 5m
1:100




Side Elevation As Proposed

Proposed Materials
 Proposed Walls - Natural Stone walls to match existing
 Proposed Roof - Dark Grey Slate tiles to match existing
 Proposed External Windows - White UPVC double glazed to match existing
 Proposed External Doors - Composite doorset to match existing
 Proposed Rainwater Goods - Grey Plastic to match existing
 Proposed Fascias - White fascia to match existing

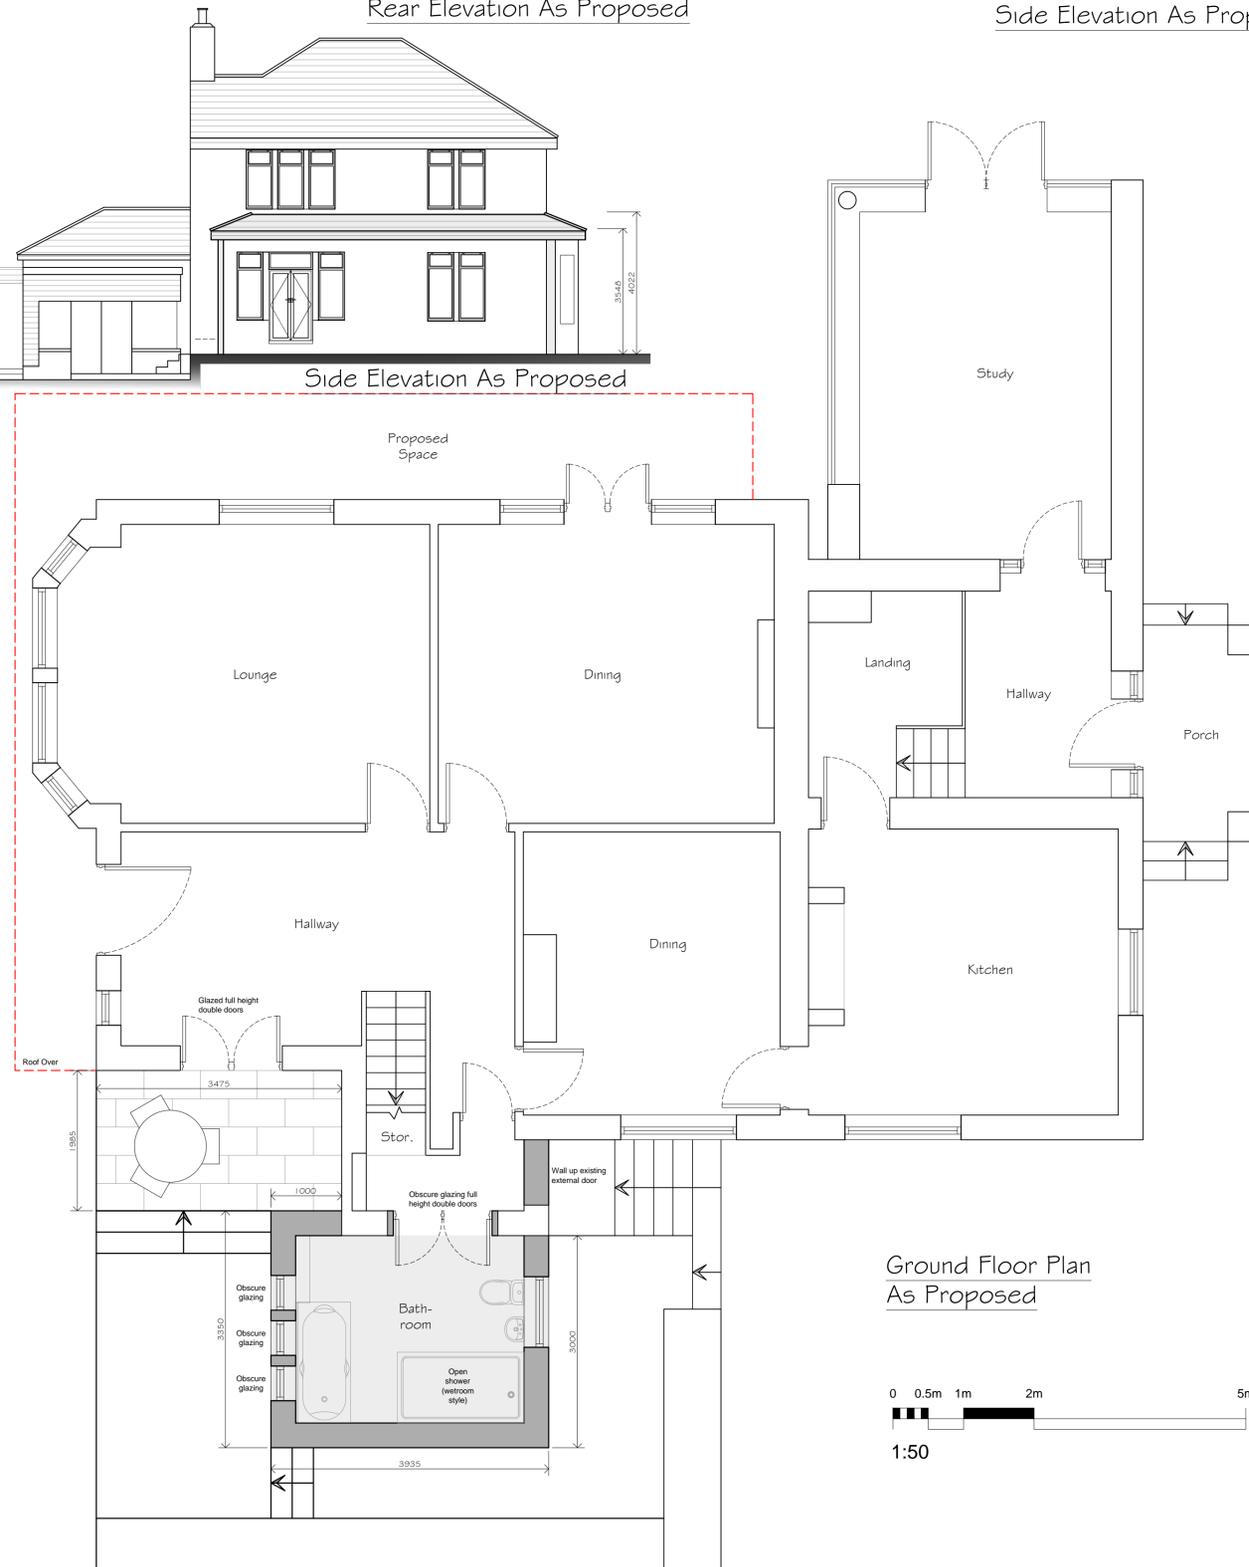

Ground Floor Plan As Proposed

0 0.5m 1m 2m 5m
1:50

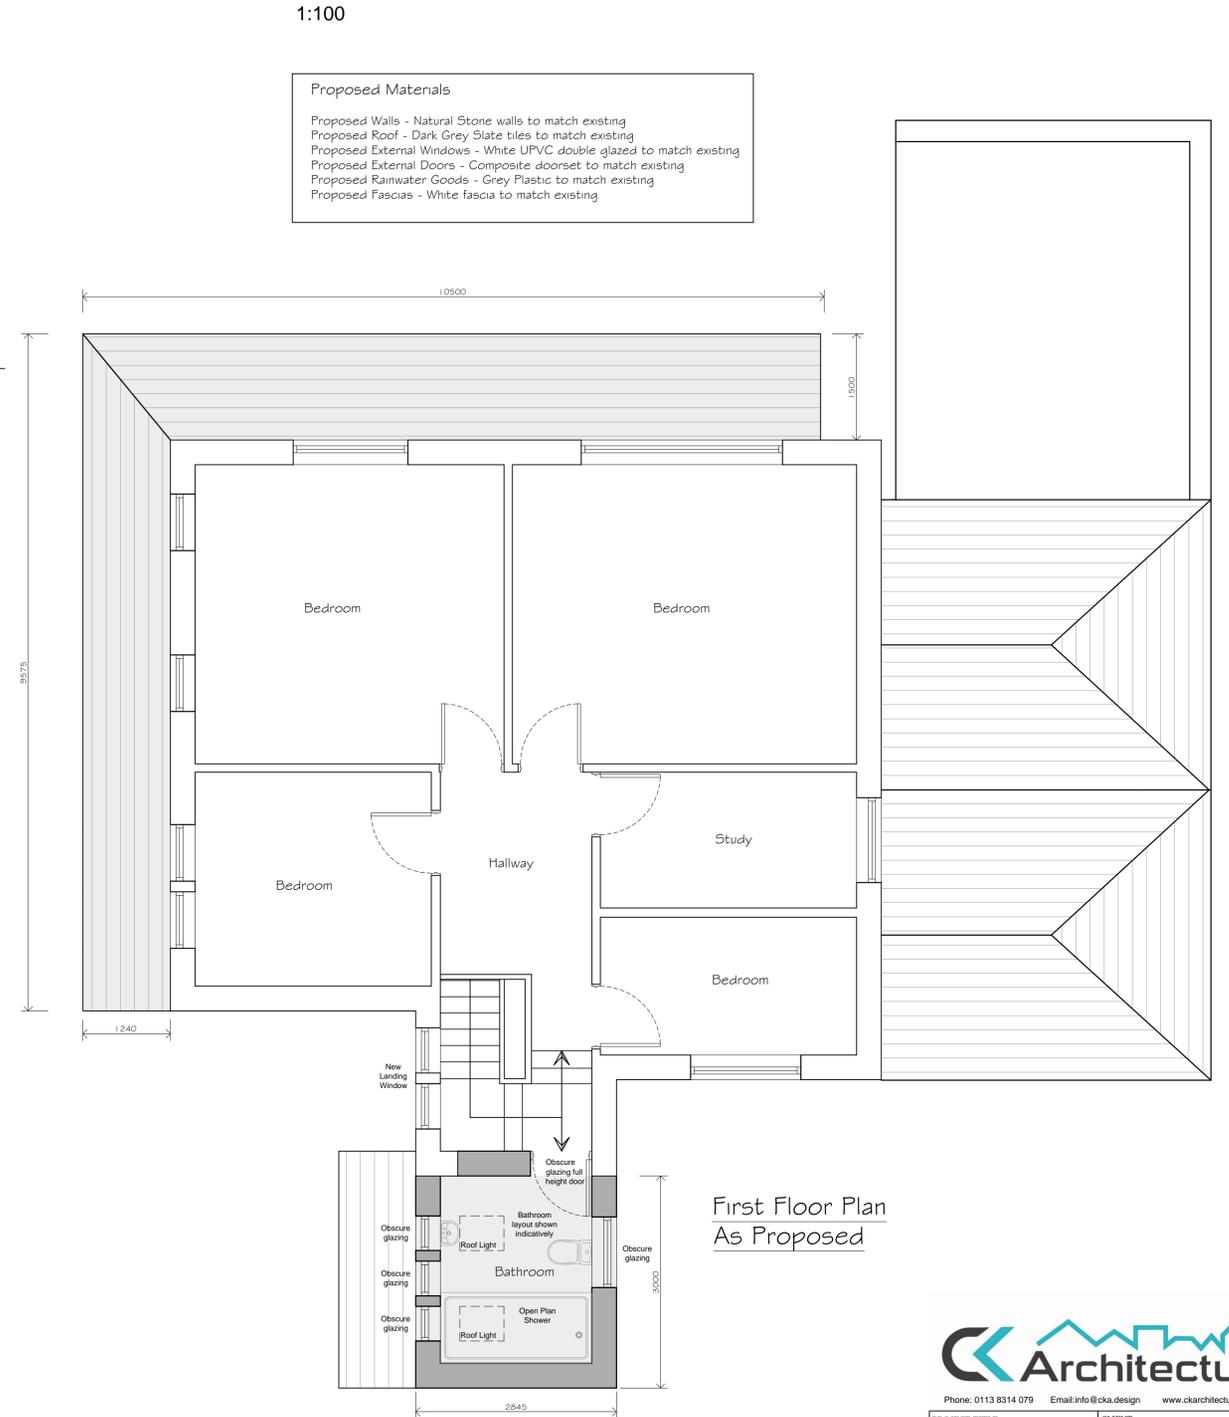

First Floor Plan As Proposed

- SYMBOLS, MATCH & LINETYPE KEY**
- WARNING SIGNIFICANT HAZARD OR INFORMATION WHICH IS USEFUL
 - ACTION (DO)
 - AVOID OR REFRAIN FROM (DON'T)
 - ON-SITE MEASUREMENTS REQUIRED
 - RELEVANT INFORMATION
 - STRUCTURAL ENGINEER ITEM
 - BUILDING CONTROL ITEM
 - BRICK
 - CONCRETE
 - BLOCK
 - SAND
 - HARDCORE
 - PROPOSED
 - GLAZING
 - OBSCURE GLAZING
 - BOUNDARY
 - FOIL DRAINAGE
 - SW DRAINAGE
 - INSULATION
 - DPM, DPC, VCL, FLASHING
 - STRUCTURAL BEAMS
 - DEMOLITION AREAS

DATE	NOTES	BY	REV
17/07/23	Issued for Planning Approval	SC	1



Phone: 0113 8314 079 Email: info@cka.design www.ckarchitecturalleeds.co.uk

PROJECT TITLE Proposed Side Extensions, Canopy & Alterations	CLIENT Tom Ward 48 Beaumont Park Road, Huddersfield	CHG. CS	DRAWN BY CS
DRAWING STAGE Planning	SCALE 1:50, 1:100 @ A1	STAGE PLN	REV A
SHEET TITLE Plans and Elevations as Proposed	PROJECT NUMBER HD4-3574	REV A	SHT 002