


Proposed Side Elevation




Proposed Front Elevation

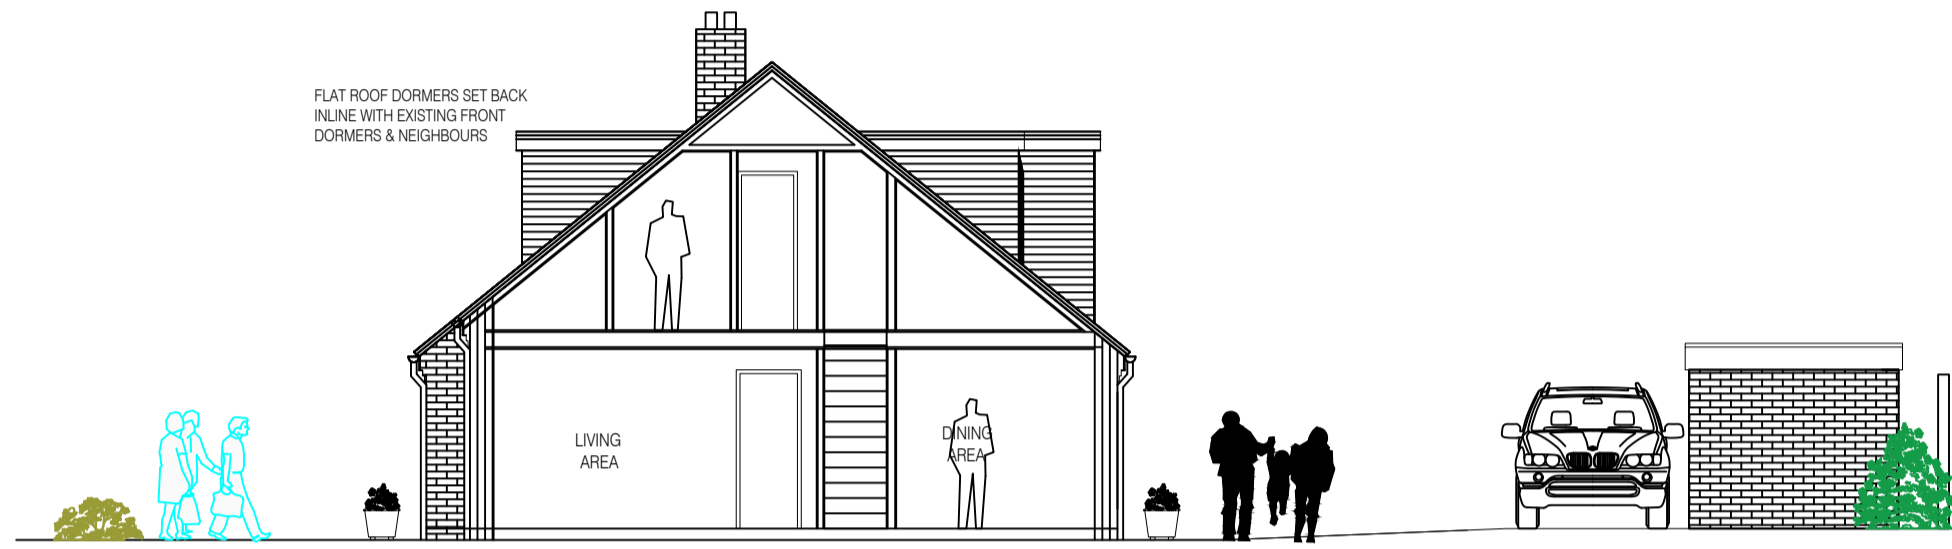



Proposed Side Elevation / Section




Proposed Rear Elevation

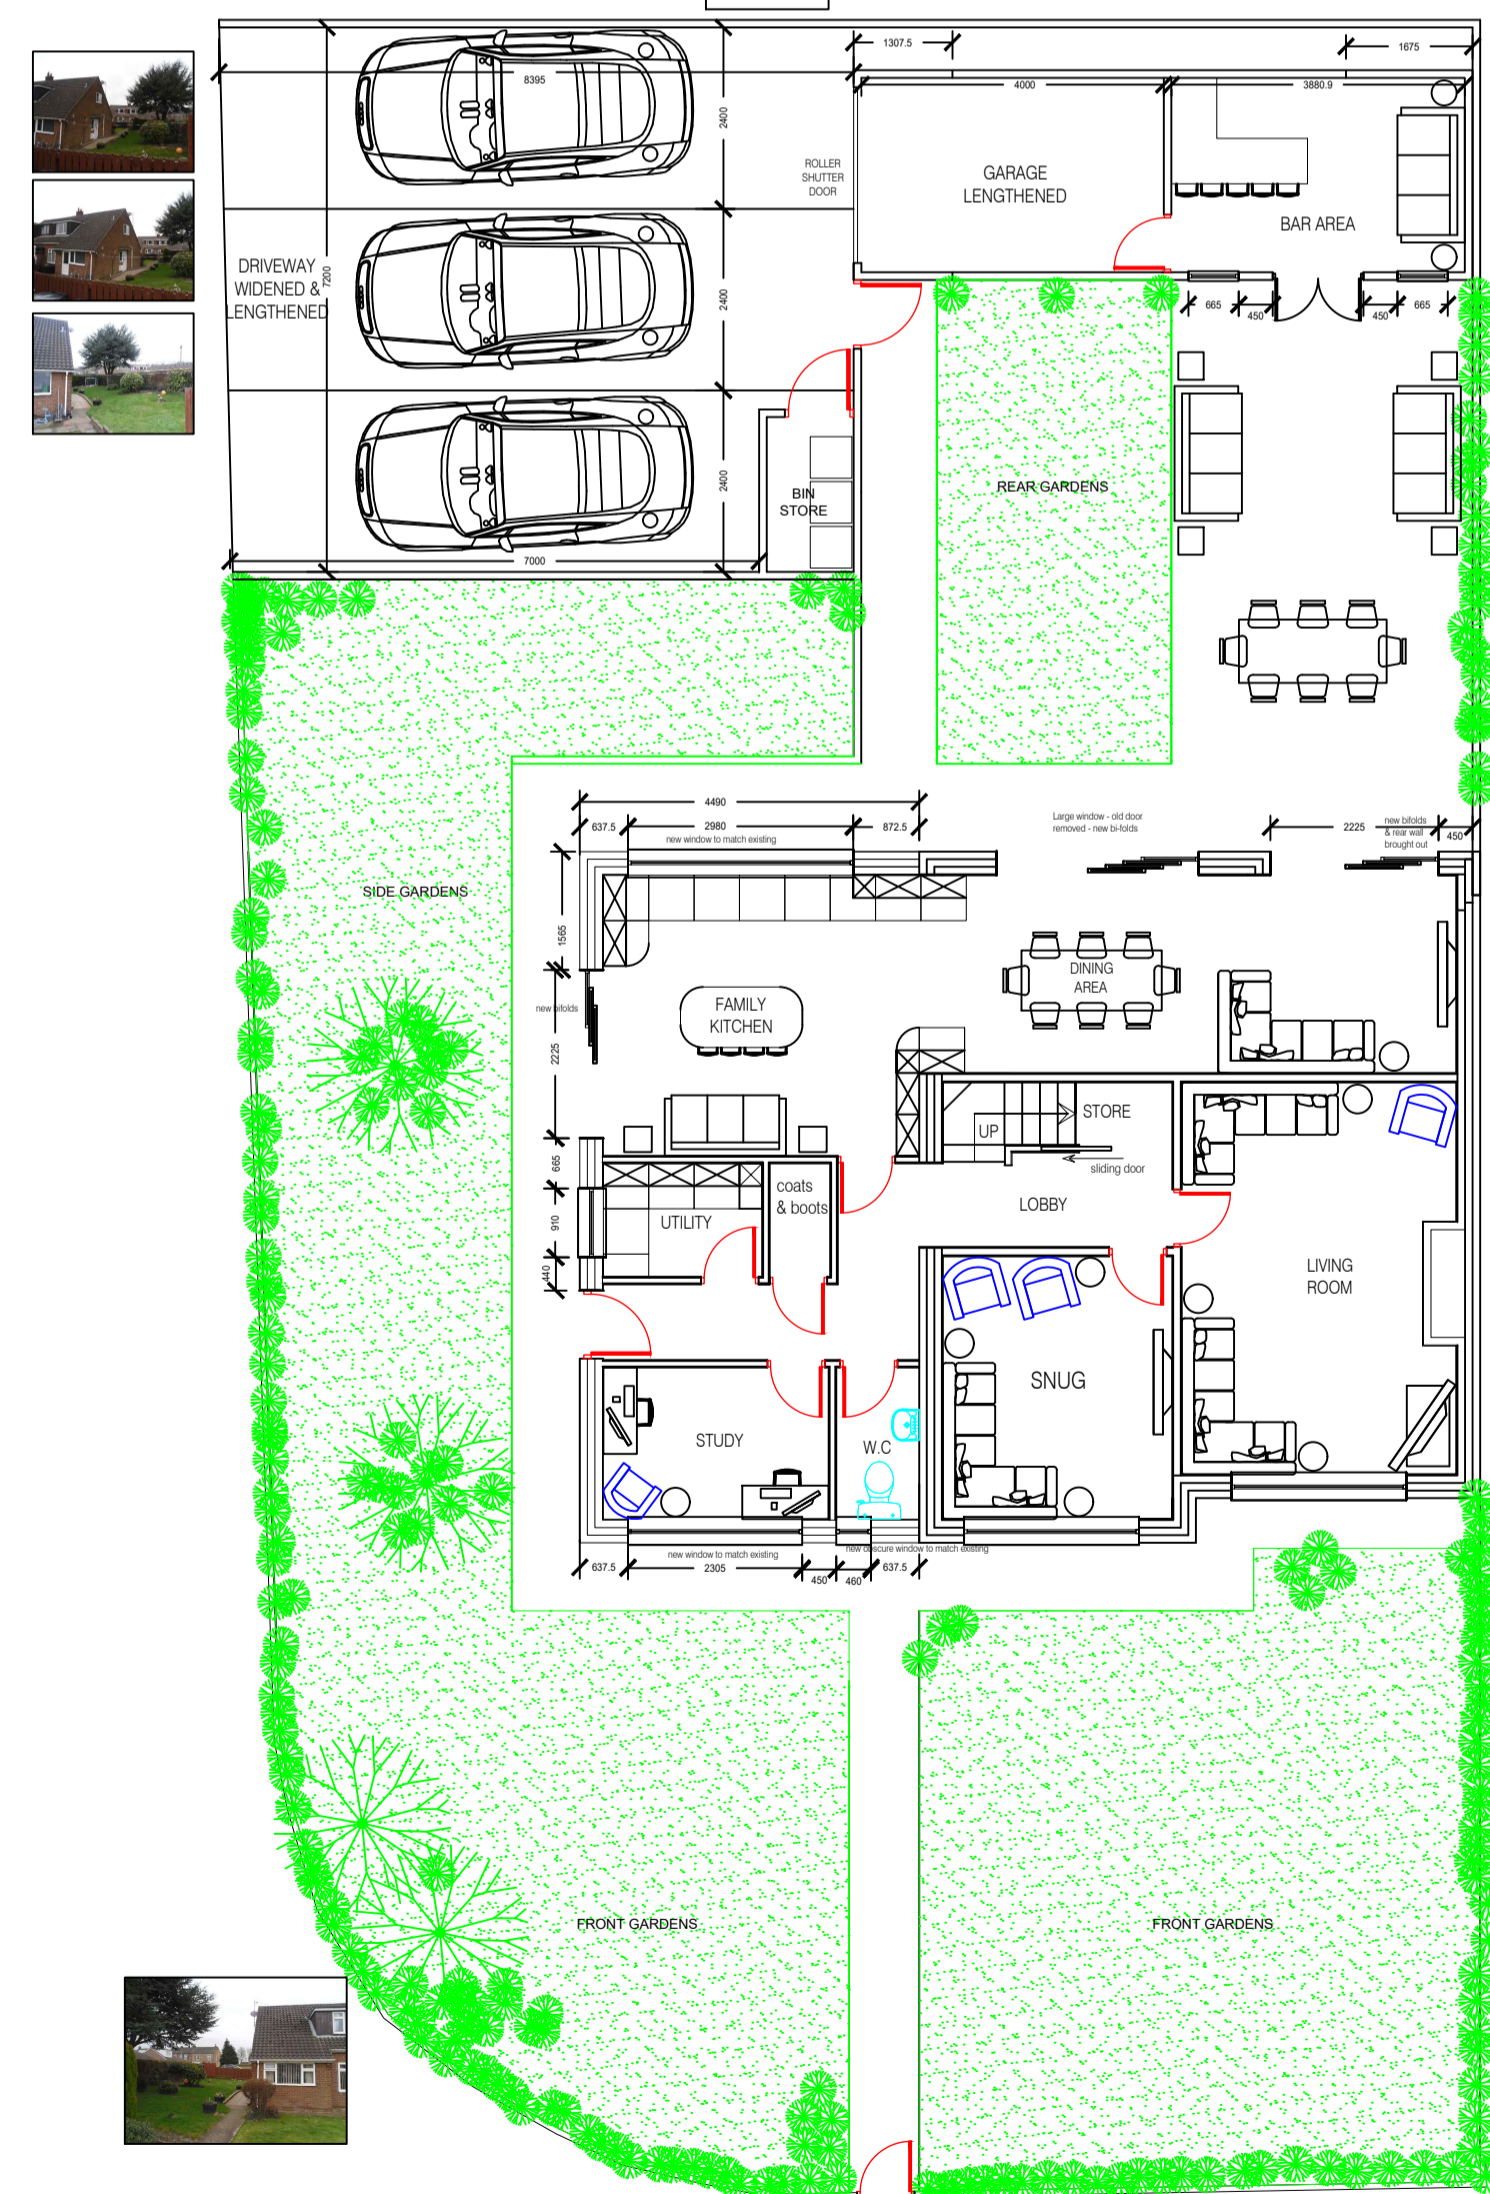


Proposed Ground Floor / Site Plan

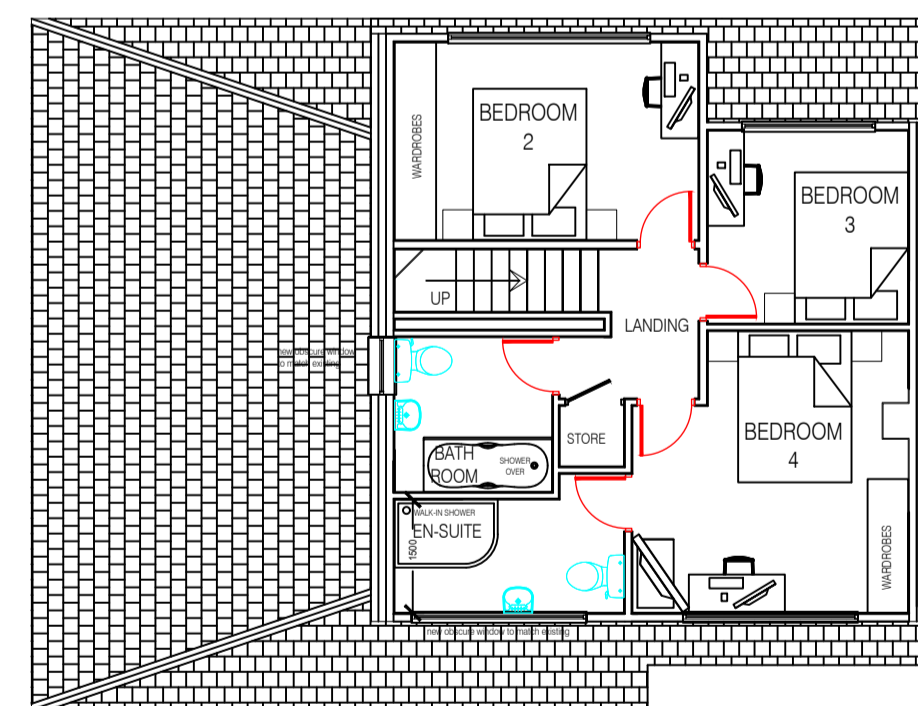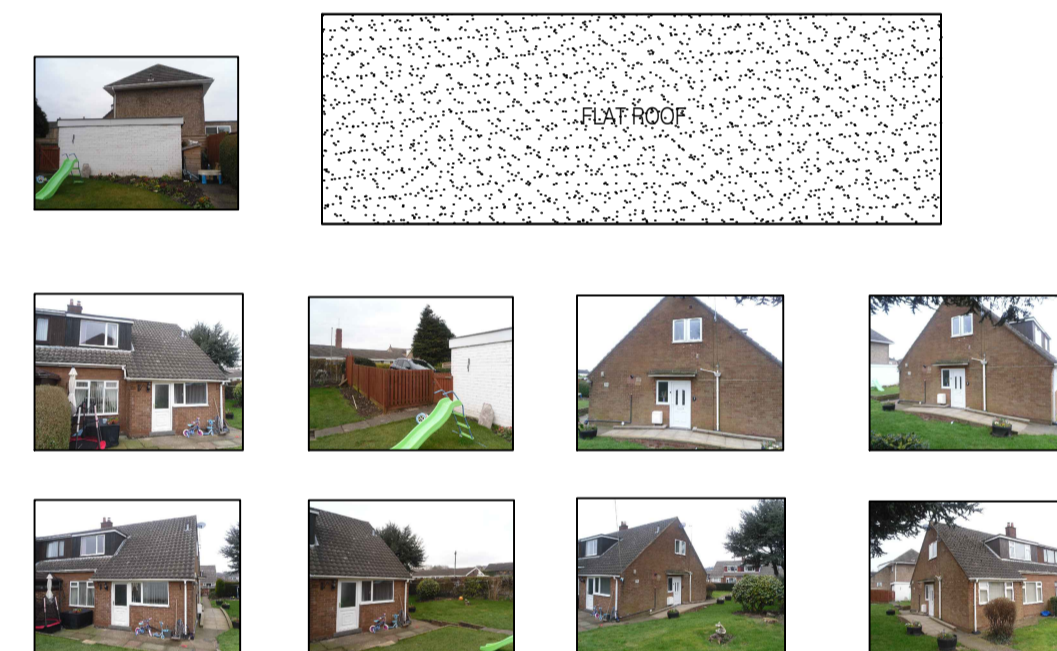


Proposed First Floor Plan

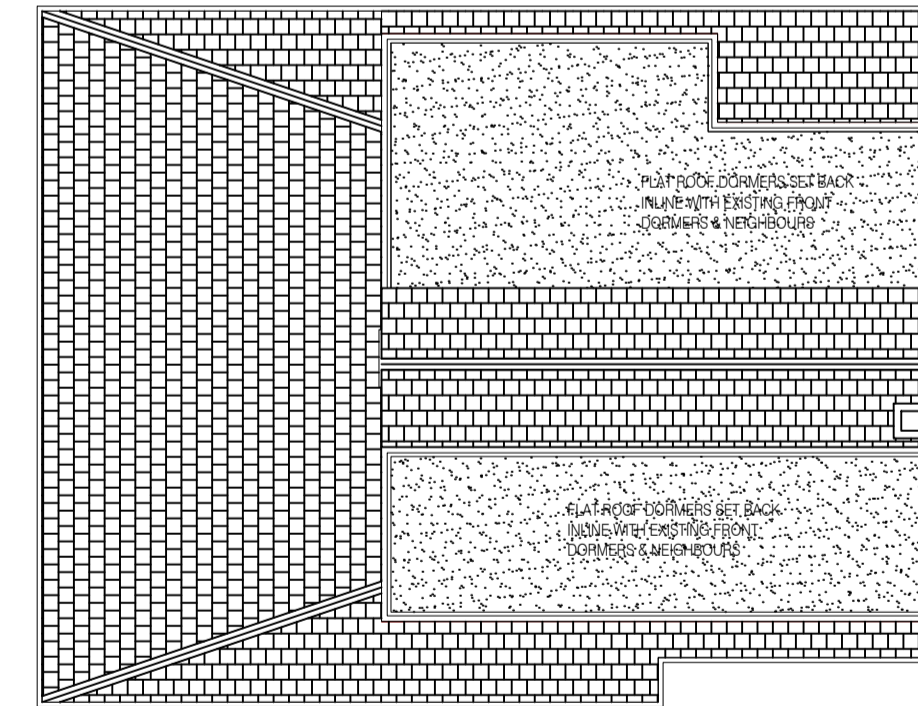

Proposed Roof Plan

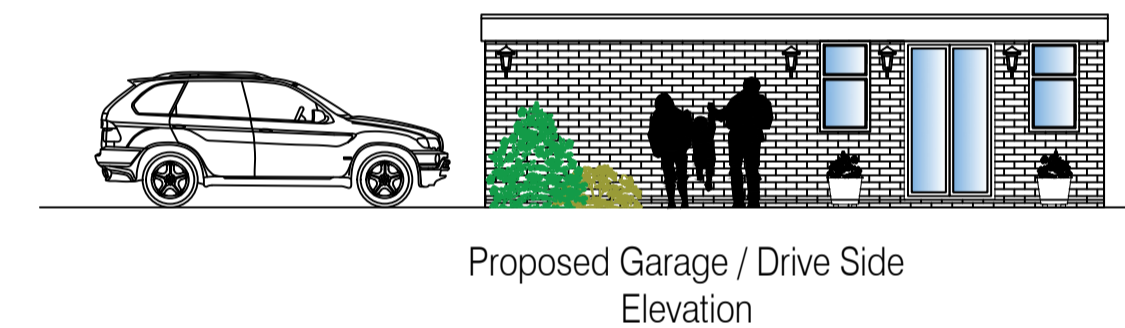


Proposed Garage / Drive Side Elevation

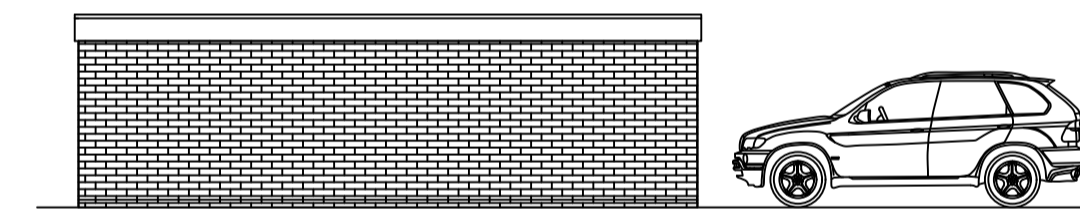

Proposed Garage Side Elevation

Site location plan @1:1250 scale

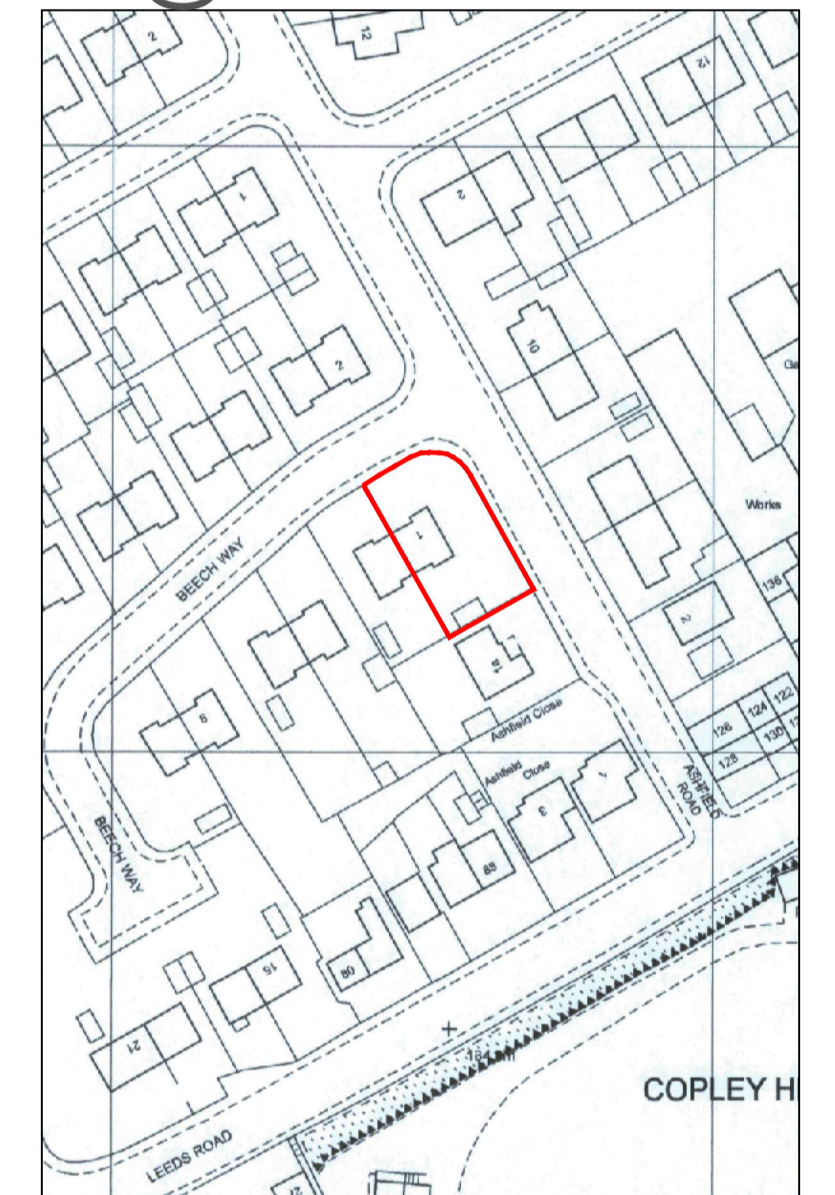

|  |       |            |              |
|--|-------|------------|--------------|
| <ul style="list-style-type: none"> <li>Architectural design</li> <li>Planning &amp; Building Regulations</li> <li>Landscape architecture</li> <li>3D Visualisation &amp; model making</li> </ul> |       |            |              |
| <p>CLIENT</p> <p>MR.&amp;MRS.HEATHER.SCOTT</p>   |       |            |              |
| <p>1.BEECH.WAY..BIRSTALL<br/>LEEDS<br/>WF17.0EG</p>  |       |            |              |
| <p>DRAWING OF</p> <p>PROPOSED.EXTENSION.TO.DWELLING<br/>TO.REAR.SINGLE.STOREY.<br/>&amp;.SIDE.1.5.STOREY.WITH.DORMER.ENLARGEMENTS<br/>TO.CREATE.NEW.BEDROOMS.&amp;ENSUITE</p>                    |       |            |              |
| <p>PROPOSED.PLAN&amp;ELEV</p>  |       |            |              |
| drawing no   | rev   | date       |              |
| DWG-002  | D     | JULY-2023  |              |
| scale  | drawn | checked by | checked date |
| 1:50@A1  | SMT   | HS         | JULY-2023    |