



DO NOT SCALE FROM THIS DRAWING  
ALL DIMENSIONS MUST BE CHECKED ON SITE BY CONTRACTOR  
PRIOR TO CONSTRUCTION

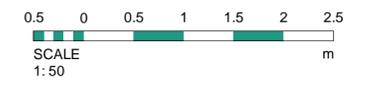

**Front Elevation**  
1 : 50

**Rear Elevation**  
1 : 50

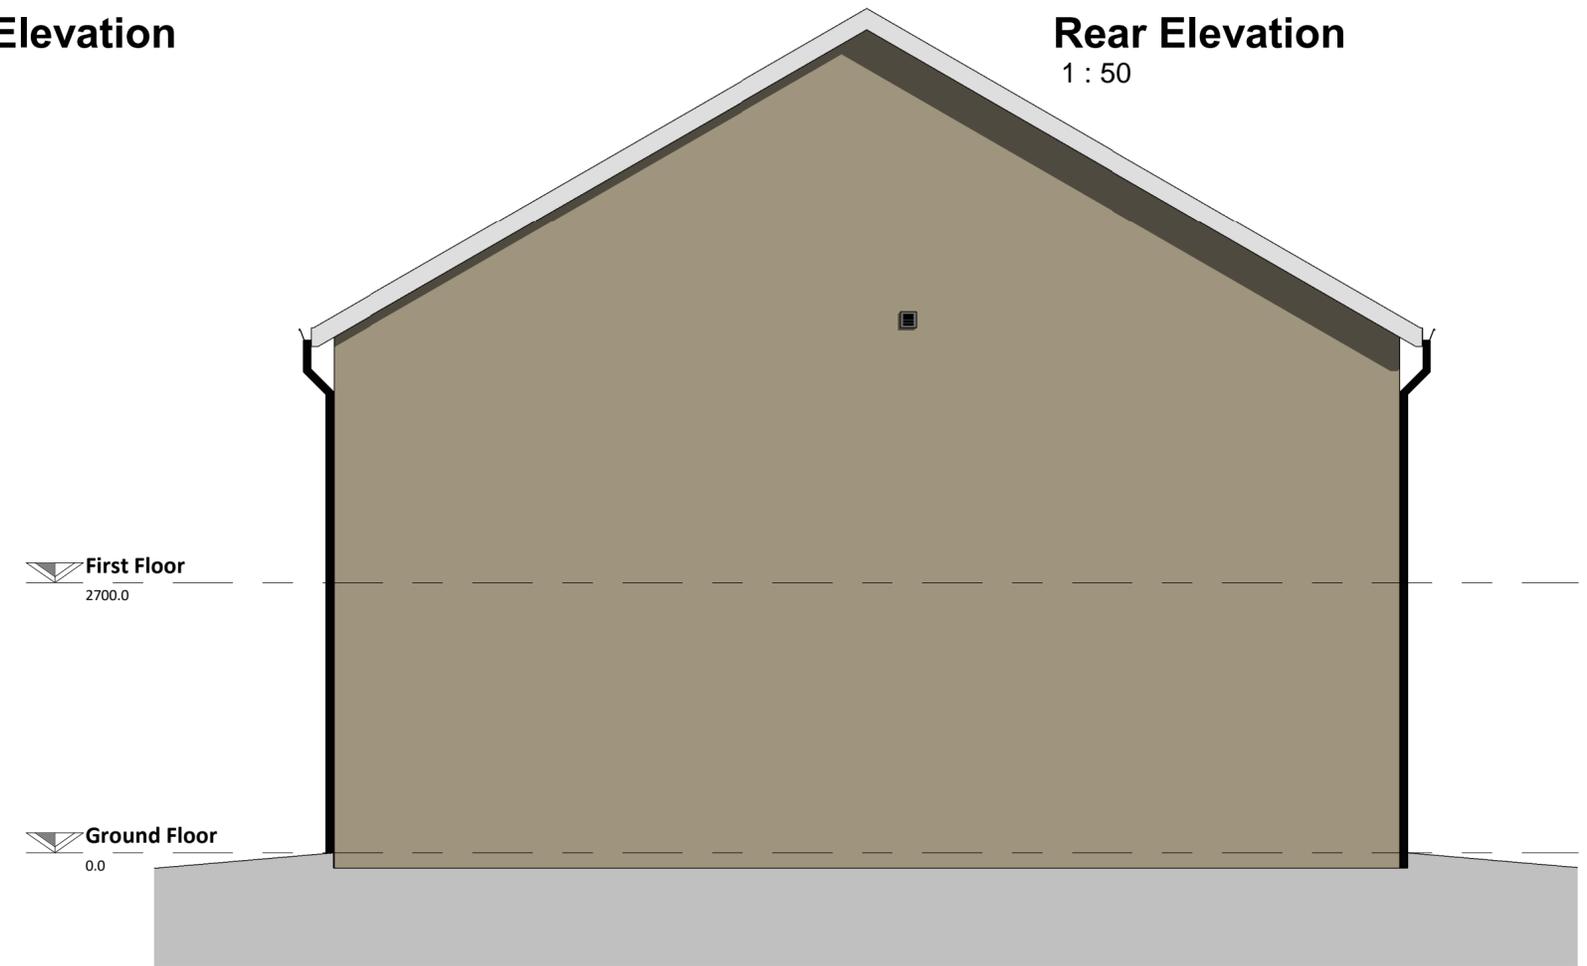

**Gable Elevation**  
1 : 50

Rev	Date	Int	Description
-----	------	-----	-------------

**btp** ARCHITECTS

**RIBA** Chartered Practice

CLIENT:  
Westshield / FCHO

PROJECT:  
Dowker Street, Milnsbridge

DESCRIPTION:  
Cottage Flats Type 1 Elevations

PURPOSE OF ISSUE:  
Planning

DRAWN BY: ED    CHECKED BY: VS    DATE: 11.08.23    SCALE @ A2: 1 : 50

JOB NO: 4016    STATUS CODE: S2    DRAWING NO: 111

FILE IDENTIFIER:  
DS-BTP-01-E-DR-A-4016\_111