





Front Elevation
1 : 50

Rear Elevation
1 : 50

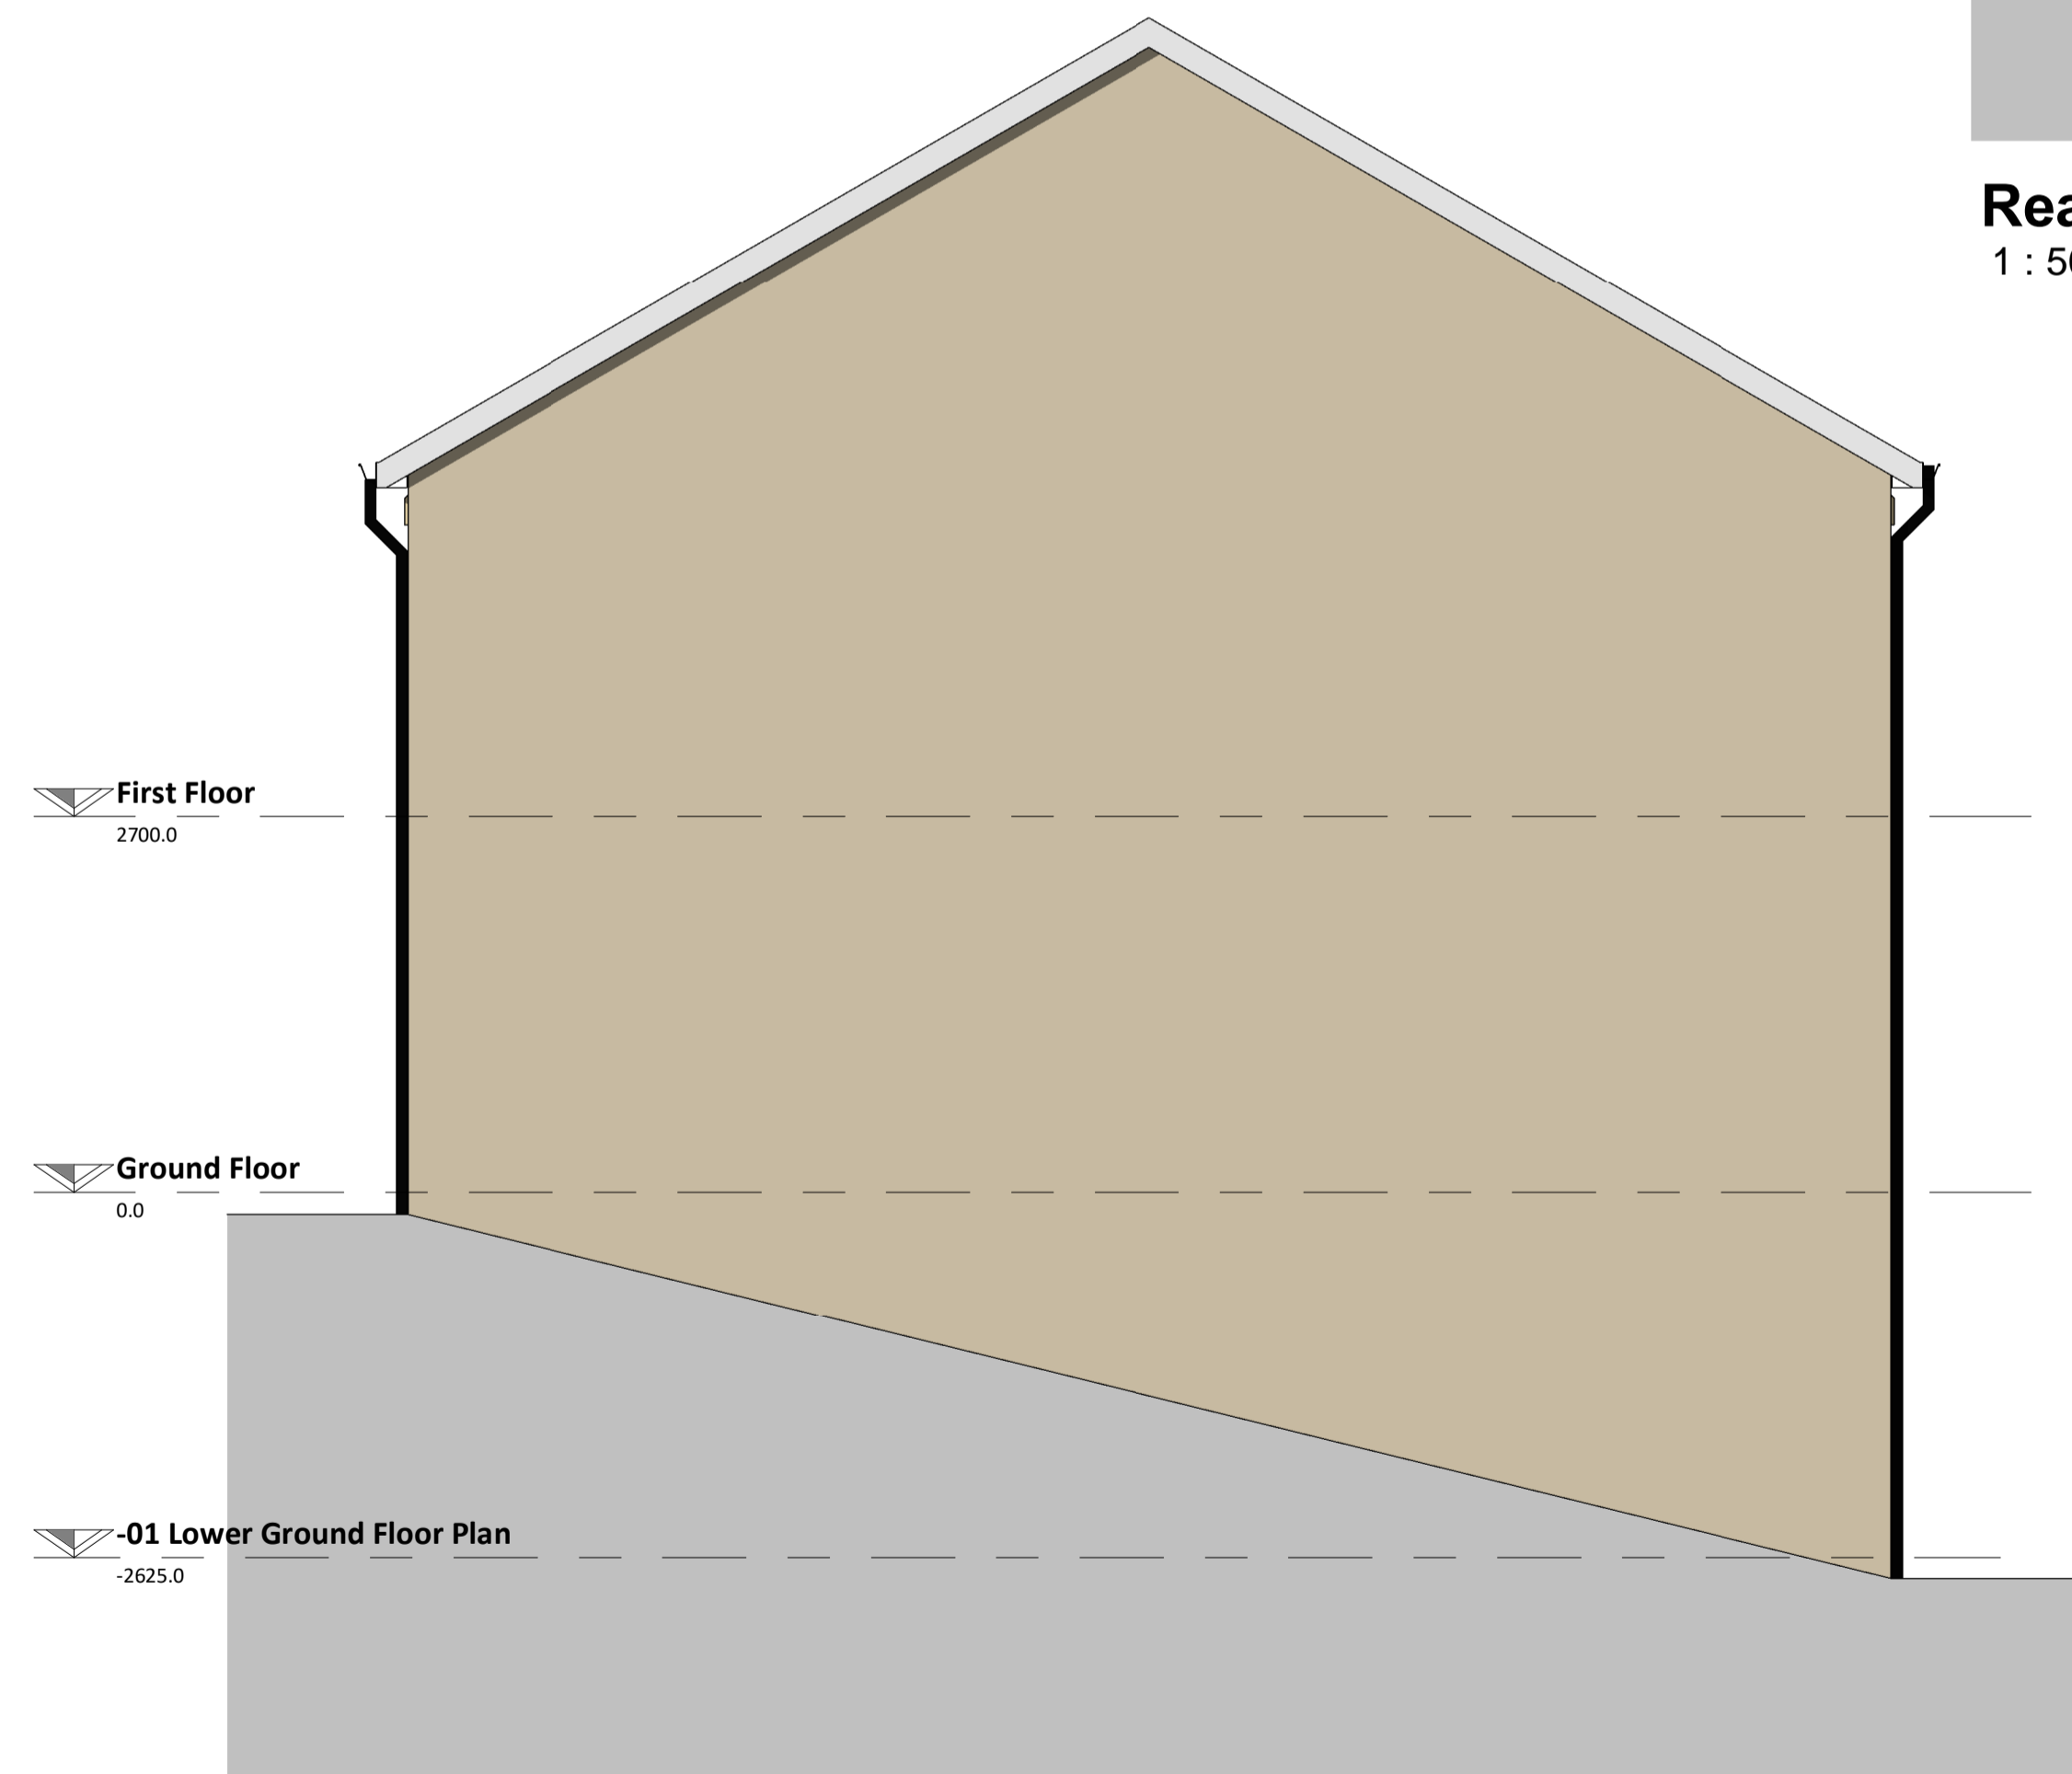

Gable Elevation
1 : 50

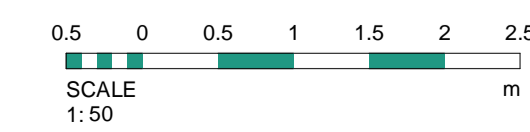

Rev	Date	Int	Description
1	01.02.24	ED	Drawing revised to amend windows as per LPA comments



CLIENT:
Westshield / FCHO

PROJECT:
Dowker Street, Milnsbridge

DESCRIPTION:
Cottage Flats Type 2 Elevations

PURPOSE OF ISSUE:
Planning

DRAWN BY:	CHECKED BY:	DATE:	SCALE @ A1:
ED	VS	11.08.23	1 : 50

JOB NO.:	STATUS CODE:	DRAWING NO.:	REV.:
4016	S2	114	1

FILE IDENTIFIER:
DS-BTP-02-E-DR-A-4016_114.1