



Only figured dimensions should be used.
 Scaled dimensions should be checked with the Architect.
 This drawing together with the design, is the property and copyright
 of the Architect and must not be reproduced without written
 permission




Basement
1 : 100

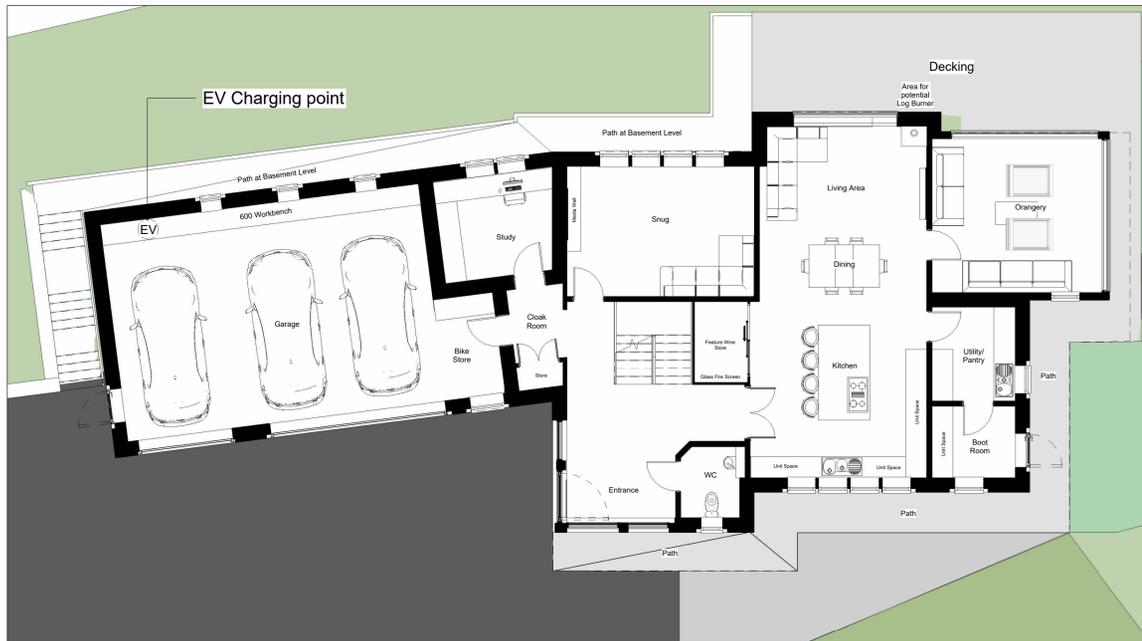


Ground Floor
1 : 100

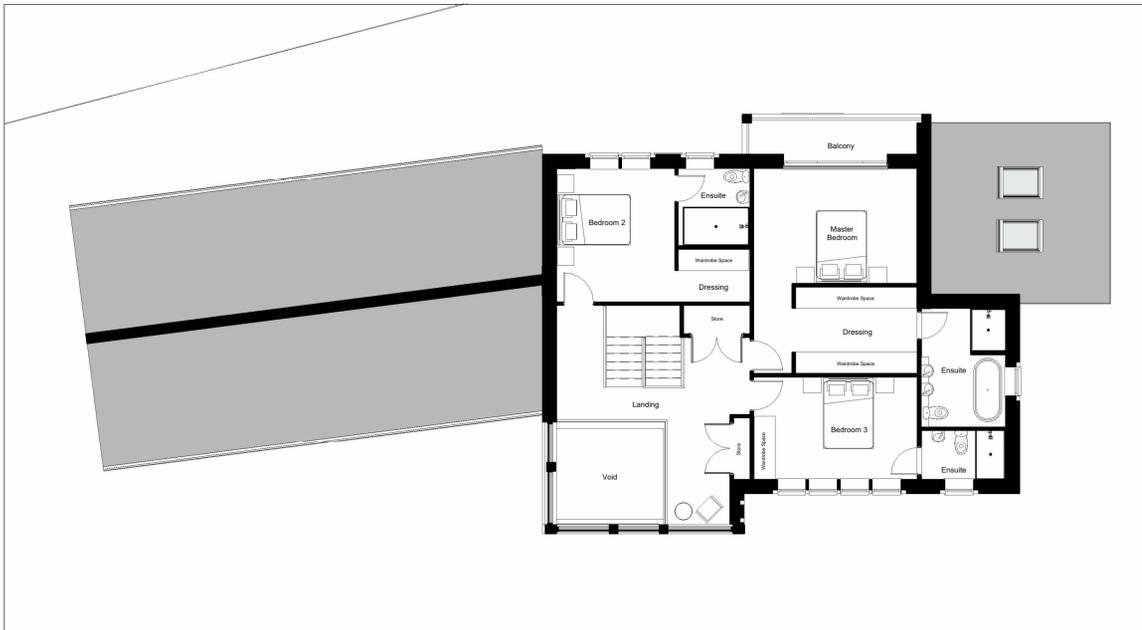

First Floor
1 : 100

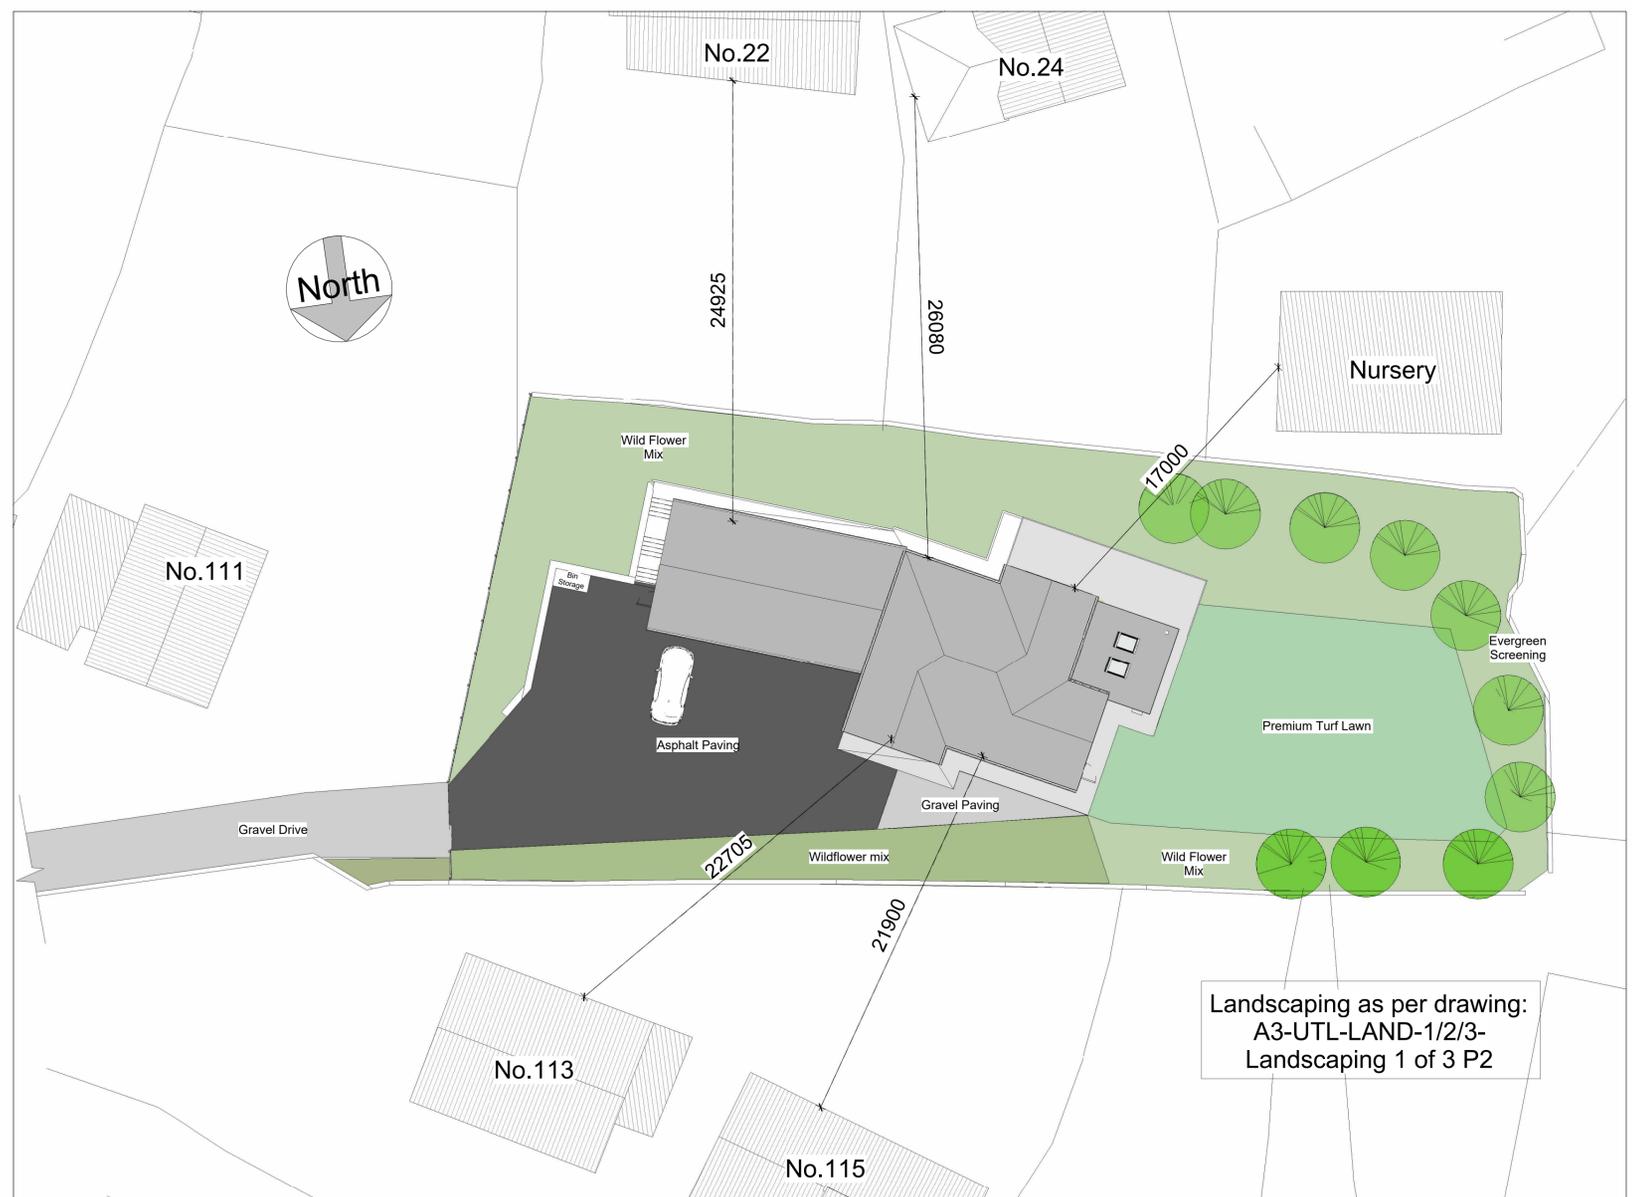

Landscaping as per drawing:
 A3-UTL-LAND-1/2/3-
 Landscaping 1 of 3 P2

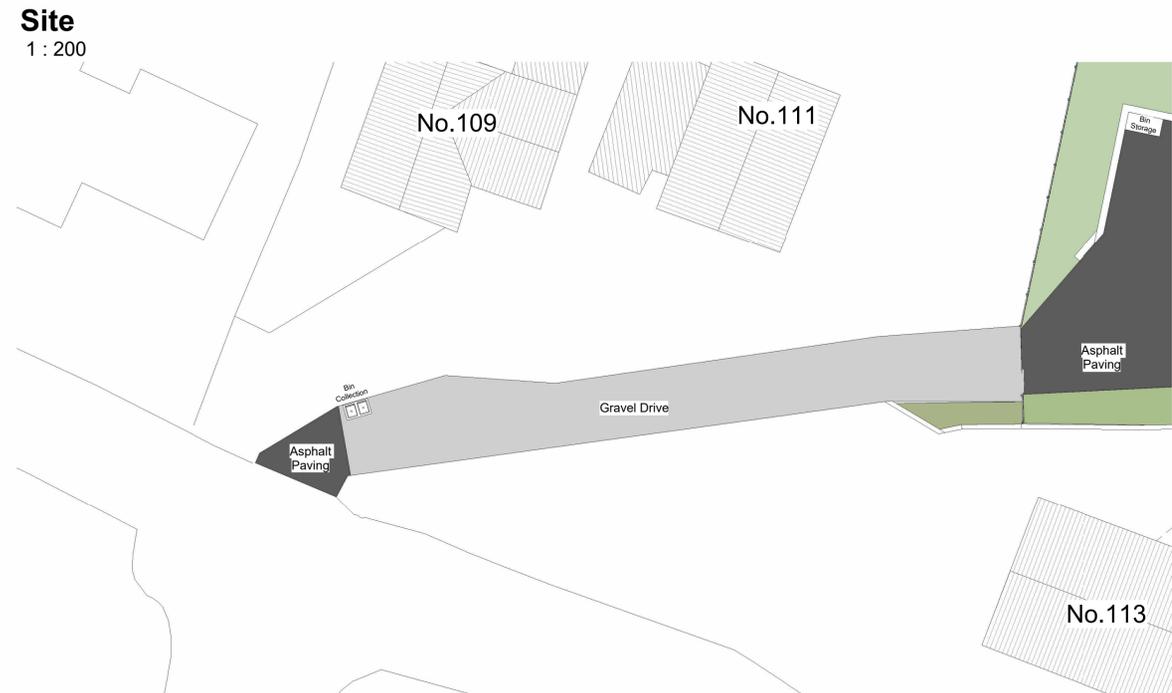

Site Entrance
1 : 200



Rev	Description	Auth	Date
DO NOT SCALE OFF THIS DRAWING			

ACUMEN
 Designers & Architects
 acumenarchitects.co.uk 01484 546 000
 Headrow House, Old Leeds Road, Huddersfield, Huddersfield HD1 1SG

Client MR S ZALEGA			
Project 31 UPPERTHONG LANE, HUDDERSFIELD			
Description FLOOR PLANS AND SITE PLAN AS PROPOSED			
Drawing No 2858_ACU02	Date Drawn 04.09.23	Drawn By AO	Rev No JC
Scale As Indicated	Authorised By JC	Purpose of Issue <input checked="" type="checkbox"/> Planning <input type="checkbox"/> Building Regs <input type="checkbox"/> Tender <input type="checkbox"/> Construction <input type="checkbox"/> Comment <input type="checkbox"/> Info	