



PROPOSED NW ELEVATION
SCALE: 1:50

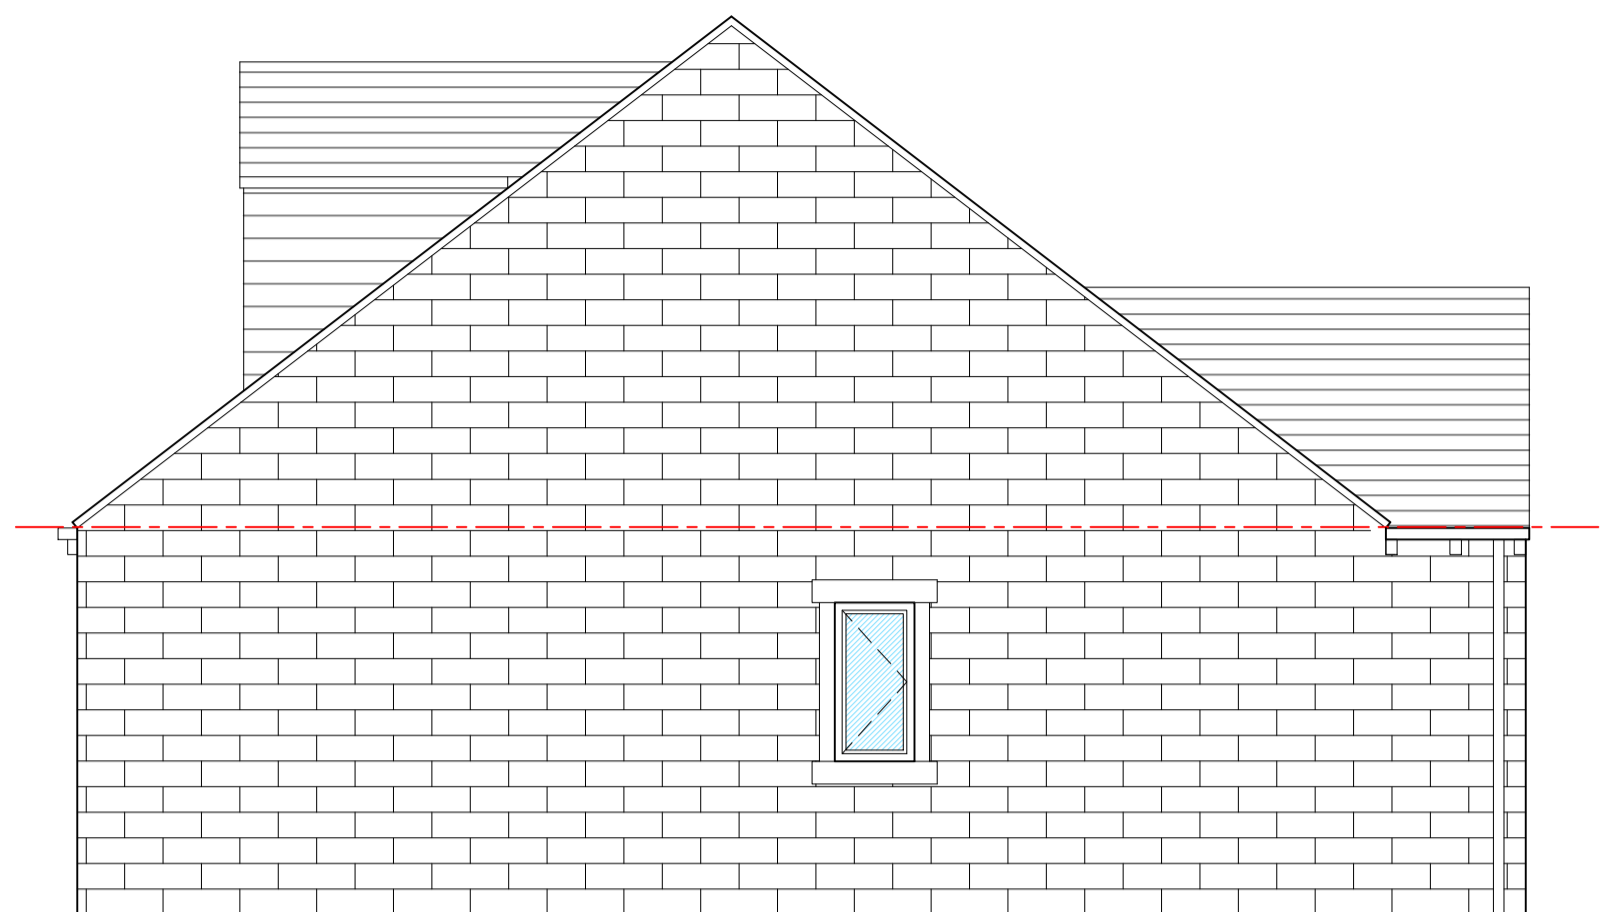


PROPOSED NE ELEVATION
SCALE: 1:50

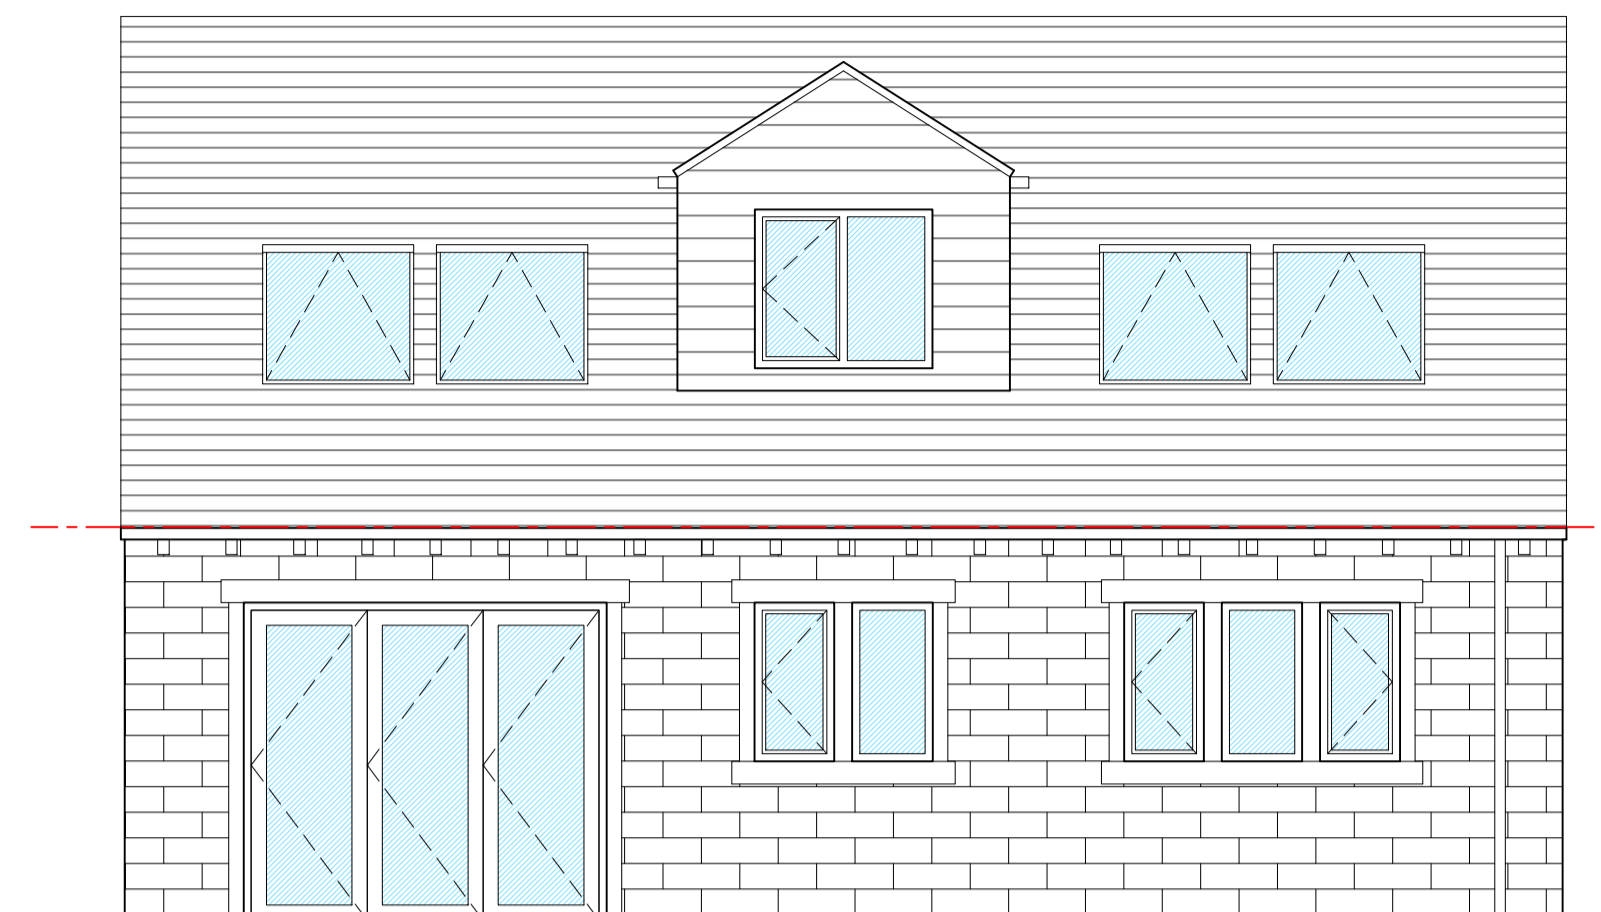


PROPOSED SE ELEVATION
SCALE: 1:50

MATERIALS
Natural Stone Walls
Blue Slate Roof
Grey UPVC Doors
Grey Cladding to Dormer



TOTAL VOLUME 376.3m3

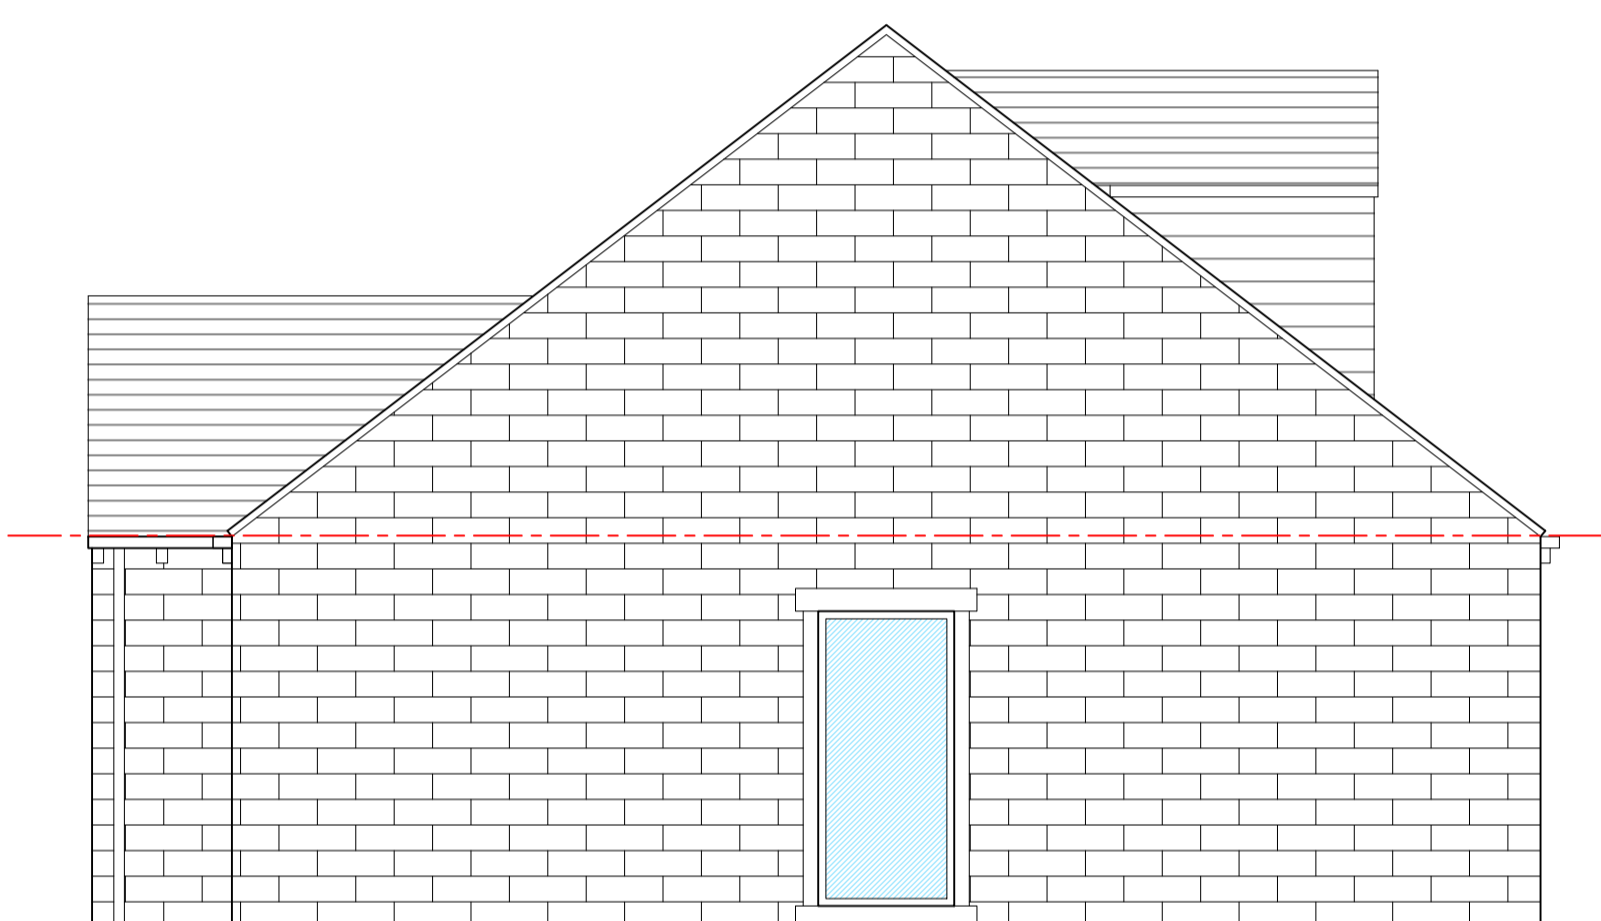


PROPOSED SW ELEVATION
SCALE: 1:50

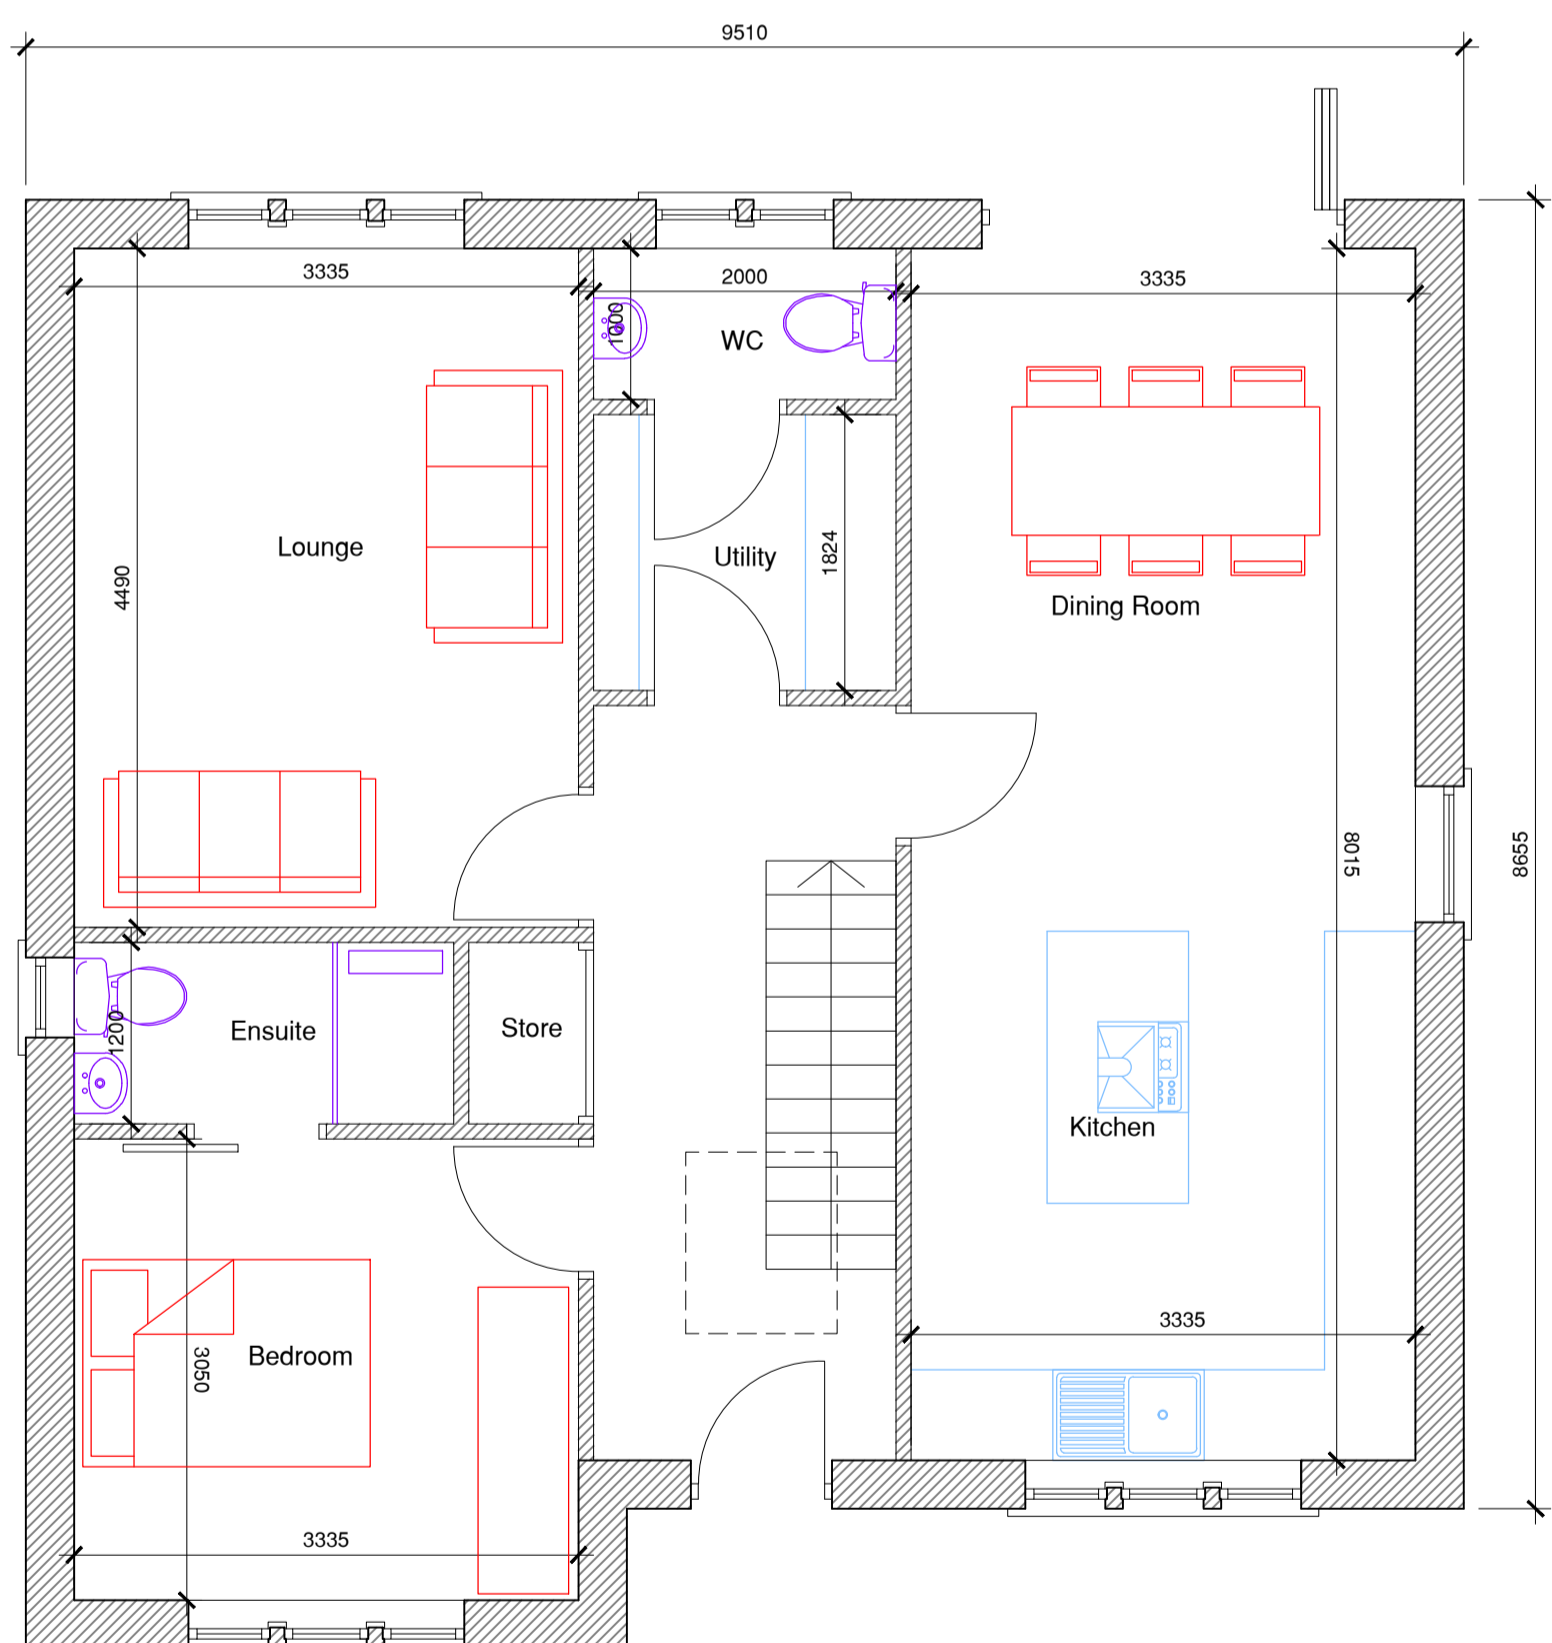

PROPOSED GROUND FLOOR PLAN
SCALE: 1:50

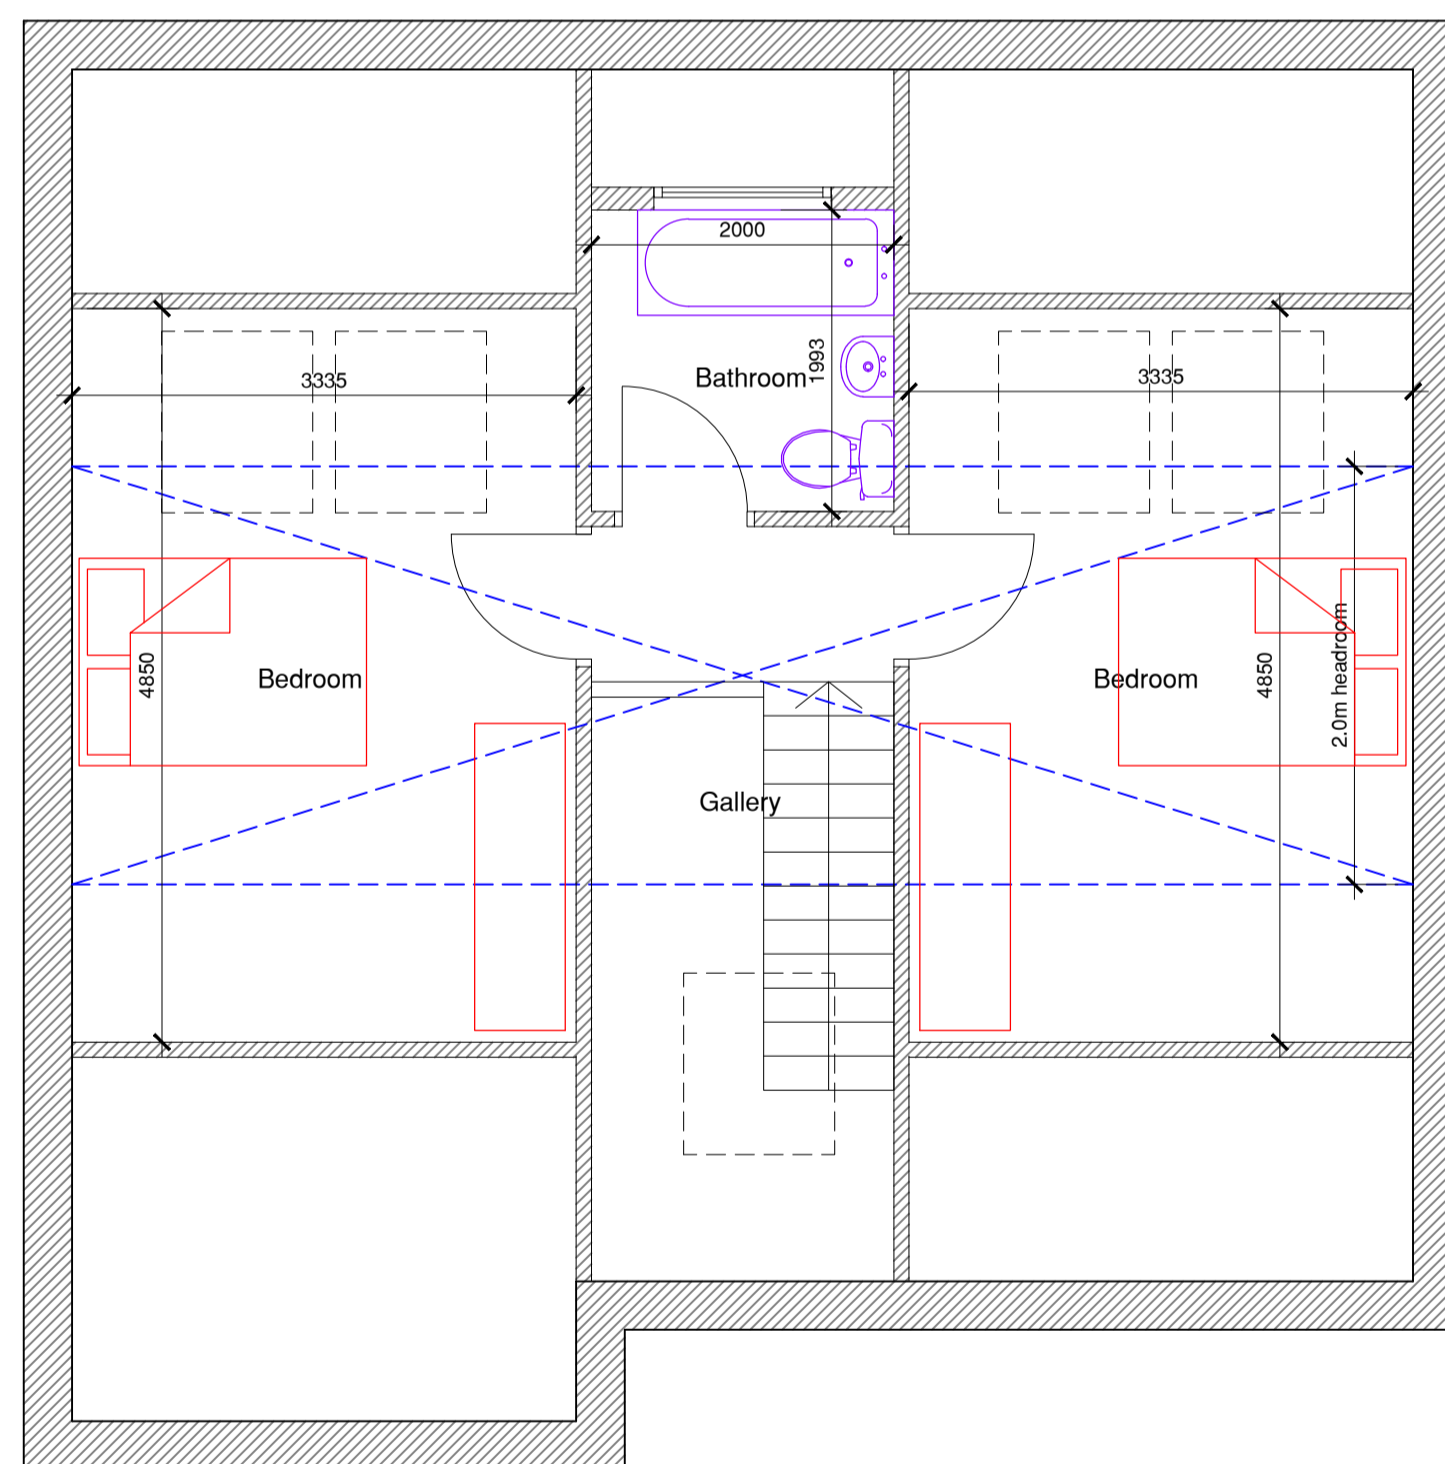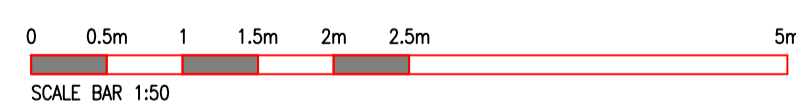

PROPOSED FIRST FLOOR PLAN
SCALE: 1:50

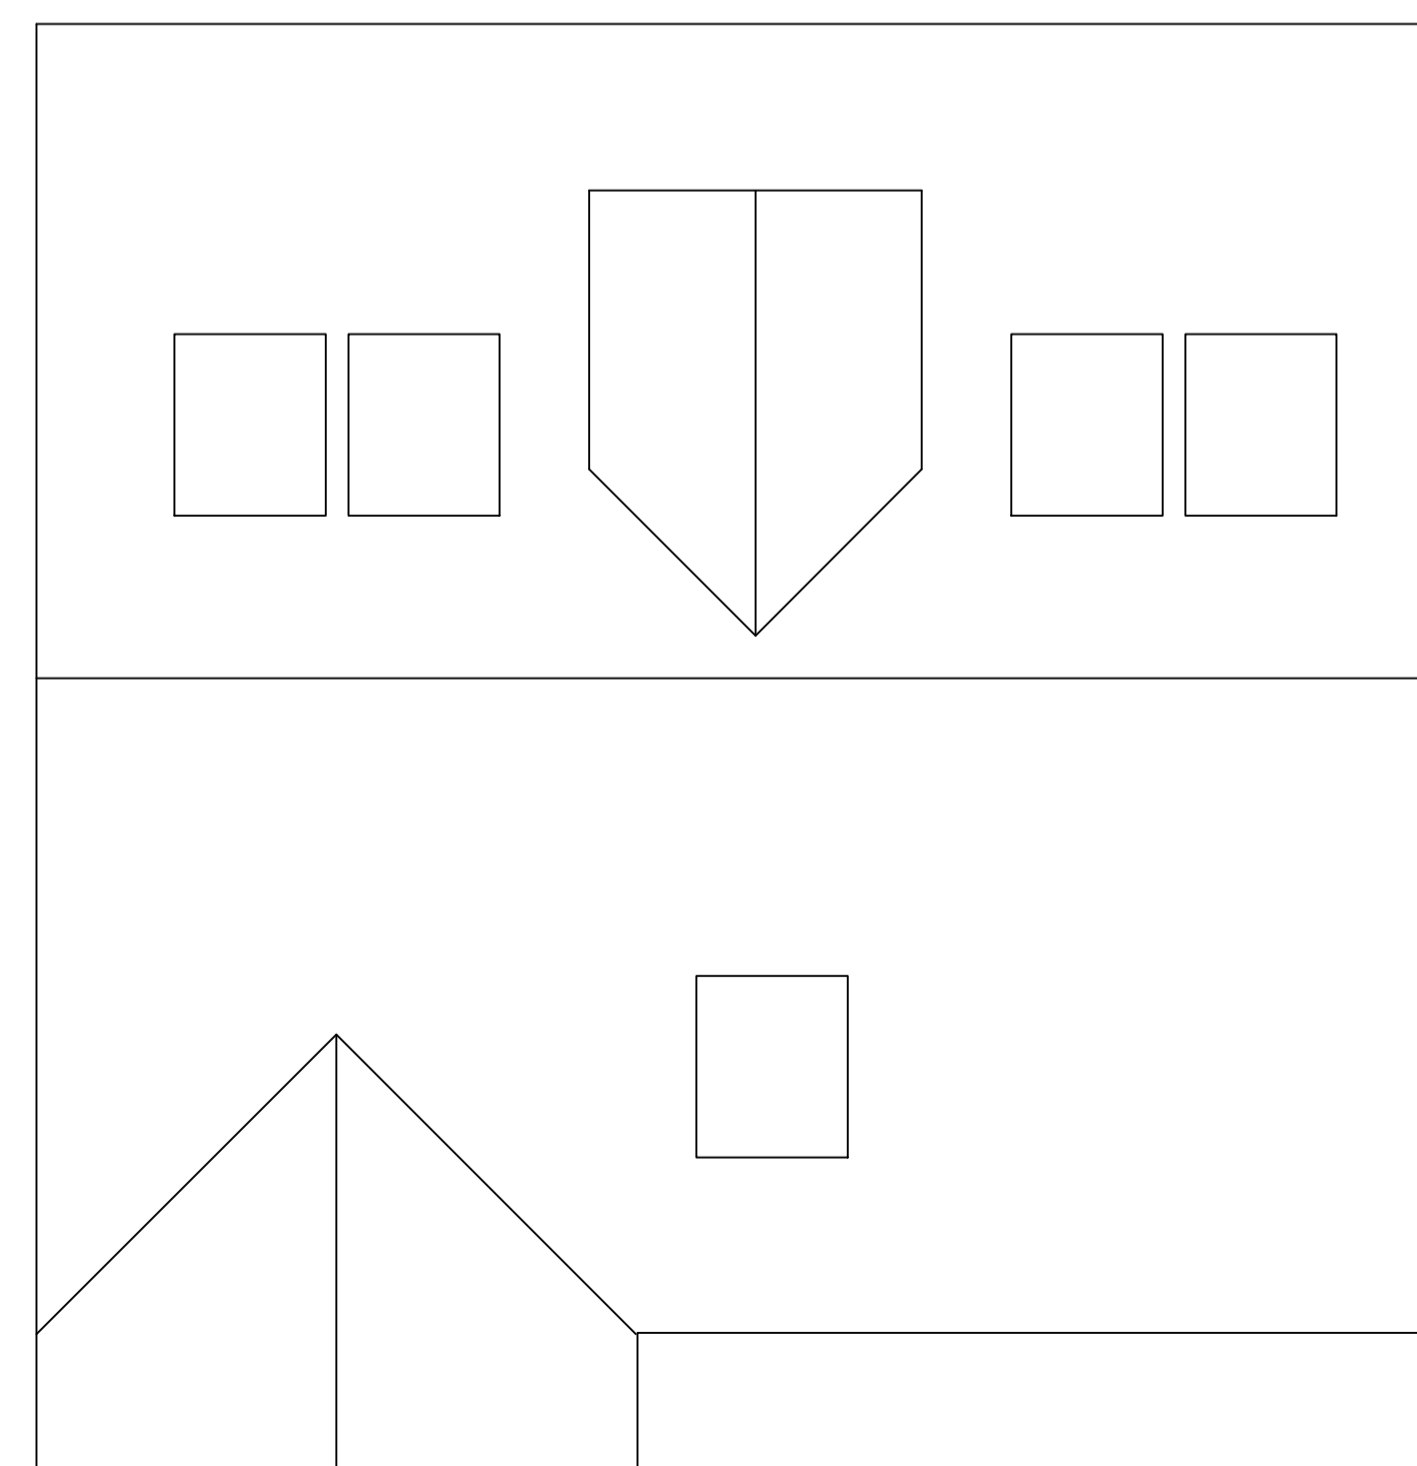

PROPOSED ROOF PLAN
SCALE: 1:50

REV :

CLIENT :
Eastwood

ADDRESS :
**10-12 Windmill Hill Road
Emley
HD8 9TA**

PROJECT :
**Plot 1
Proposed Plans & Elevations**

DATE :
June 2023

ISSUE :
PLANNING: B.REGULATIONS: GENERAL:

DRAWING REF : 2042-23-003 REVISION: - SCALE: 1-50

Drawings are to scale indicated for planning purposes
No scaling permitted for construction purposes
Information on this drawing is copyright. All rights reserved.
No part of this work may be reproduced or transmitted in
any form by any means, either electronically, mechanically,
by photocopying, recording or otherwise stored in any
retrieval system of any nature, without the express consent
of Langley Architectural.