

REV	DATE	AMENDMENTS	BY
A	05/04/2023	Updated Following Client Meeting	SD
B	21/06/2023	Updated To Meet Building Control	SD
C	14/08/2023	Updated Following Client Meeting	SD

NOTES

NO DIMENSIONS TO BE SCALED FROM THIS DRAWING
 ALL PERIMETER FIXTURES TO BE CLASS 1 FIRE RATED UNLESS OTHERWISE SPECIFIED IN THE SCHEDULE
 THE SHOPFITTING CONTRACTOR IS TO ENSURE THAT THE CONSTRUCTION METHOD AND INSTALLATION OF THIS FIXTURE IS FIT FOR THE PURPOSE FOR WHICH IT IS REQUIRED

ASSOCIATED DRAWINGS

FINISHES

METAL TOP	
CARCASS	
PAINT	
PLINTH	
LAMINATE	
.	
.	
.	
.	



www.pearlfitout.com

Client

UTILITA ENERGY

Project

HUDDERSFIELD HUB
 71 New Street, HD1 2BQ

Title

GROUND AND BASEMENT LIGHTING LAYOUT

SCALE: 1:50 @ A1

DATE: 19/01/2023

DRAWN BY: MACS/SD

CHECKED BY:


CONTRACT DWG No: 1822-01-08

REV C


Architect DWG No:

REV

LEDGEND	
○	Emergency Lighting
○	Down Light
○	Till Light
□	600 Panel

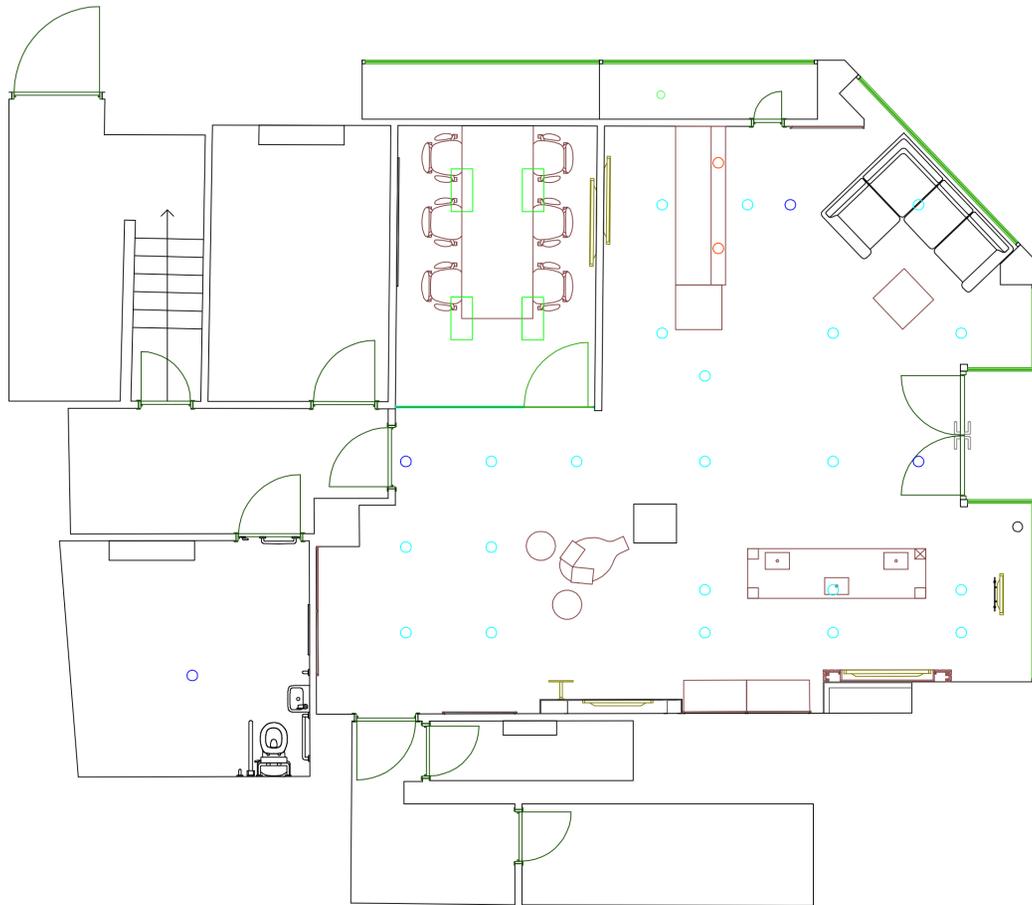

Ground Floor Plan @ 1:50

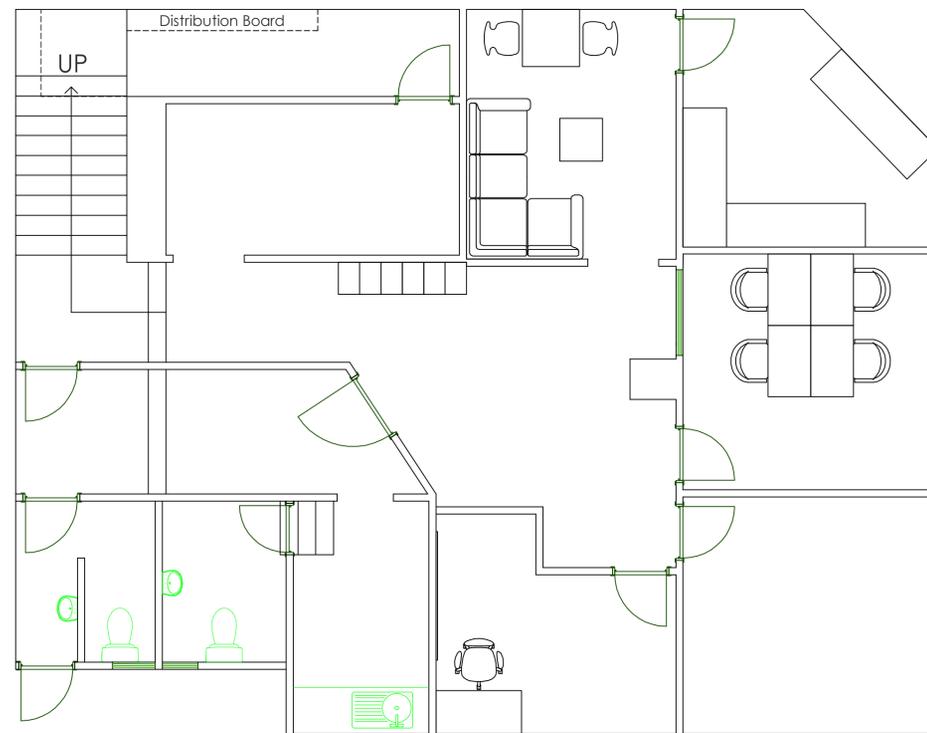

Basement Plan @ 1:50