


**COPYRIGHT RESERVED** ©  
 THIS DRAWING IS COPYRIGHT AND THE INTELLECTUAL PROPERTY OF KUBE ARCHITECTURE. THIS DRAWING MAY NOT BE REPRODUCED IN WHOLE OR IN PART WITHOUT WRITTEN AUTHORITY.


**DO NOT SCALE**  
 NO DIMENSIONS TO BE SCALED FROM THIS DRAWING. ALL DIMENSIONS TO BE CHECKED ON SITE PRIOR TO COMMENCEMENT OF WORKS AND ANY DISCREPANCIES REPORTED TO THE ARCHITECT / ENGINEER / CONTRACTOR  
 ALL INFORMATION ON THIS DRAWING IS SUBJECT TO A FULL AND COMPREHENSIVE TOPOGRAPHICAL SURVEY AND CONFIRMATION OF RELEVANT TITLE.

**ADDITIONAL NOTES**  
 ALL WORK TO BE CARRIED OUT IN ACCORDANCE WITH THE BUILDING REGULATIONS AND THE REQUIREMENTS OF THE LOCAL AUTHORITY


**NOTES**  
 ALL DIMENSIONS BASED ON ORIGINAL DEED PLANS. CONTRACTOR TO ENSURE TO ALL MEASUREMENTS ARE TAKEN PRIOR TO COMMENCING WORKS

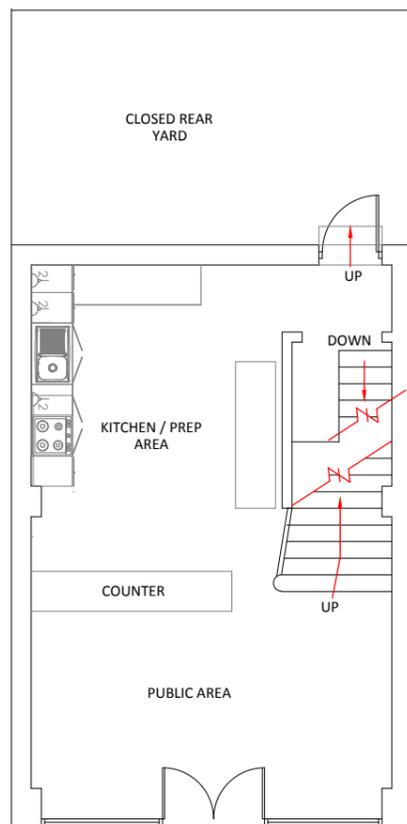


**01 - EXISTING GROUND FLOOR PLAN.**  
 Scale: 1:100

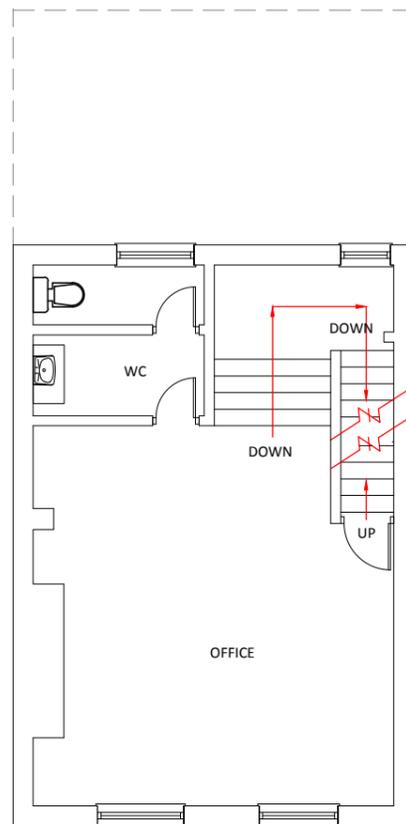

**02 EXISTING FIRST FLOOR PLAN.**  
 Scale: 1:100

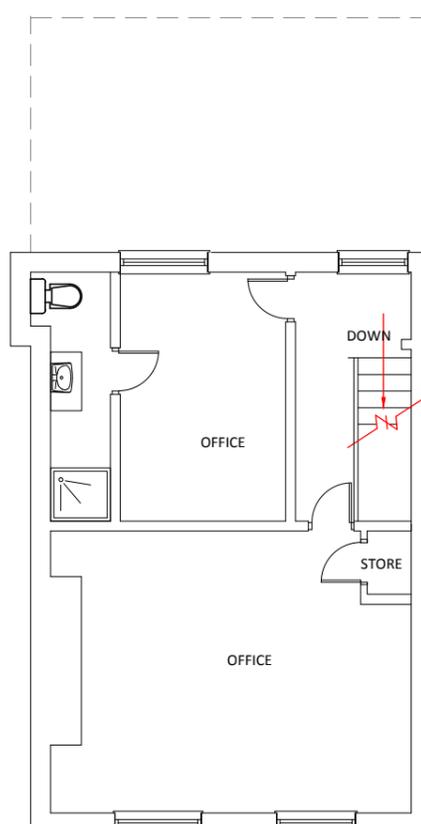

**03 EXISTING SECOND FLOOR PLAN.**  
 Scale: 1:100

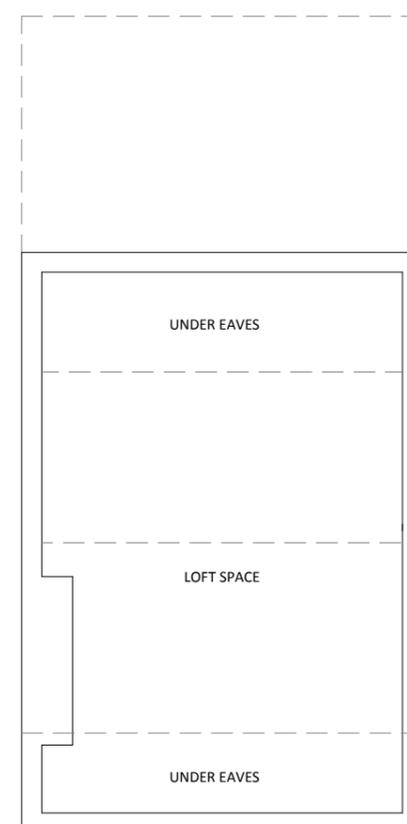

**03 EXISTING LOFT PLAN.**  
 Scale: 1:100

REV	DESCRIPTION	DRWN	CHKD	DATE
A	FIRST ISSUE	SH	AI	24.05.23

**ECO ARCHITECTURE**



CLIENT CHICKEN VILLAGE

PROJECT 23 CROSS CHURCH STREET, HUDDERSFIELD, WEST YORKSHIRE, HD1 2PY

TITLE EXISTING FLOOR PLANS

SCALE 1:100 @ A3 DATE MAY 23

DRAWING NO. 2314/201 REVISION A

DRAWN BY SH CHECKED BY AI

PURPOSE OF ISSUE  
 PLANNING  BUILDING REGS  TENDER   
 APPROVAL  COMMENT  CONSTRUCTION

ECO ARCHITECTURE AND PROJECT MANAGEMENT  
 8 MAPLE GROVE  
 KEIGHLEY, WEST YORKSHIRE BD20 6TY  
 T: 07539 204 504  
 Email: ecoarchltd@outlook.com

CDM 2017	PERCEIVED SIGNIFICANT RESIDUAL RISKS THAT ARE EITHER / OR ANY COMBINATION OF THE FOLLOWING:
AREA	DIFFICULT TO MANAGE

CONSTRUCTION USE MAINTENANCE DECOMMISSION