




01 - EXISTING FRONT ELEVATION.
Scale: 1:100

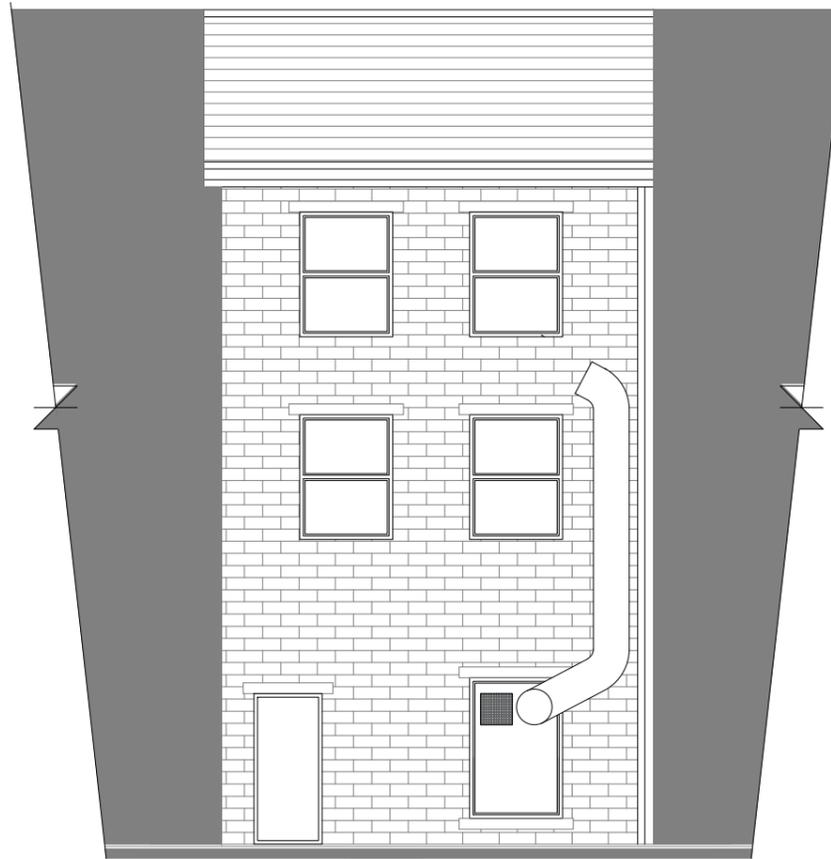


02 - EXISTING REAR ELEVATION.
Scale: 1:100

NOTES
ALL DIMENSIONS BASED ON ORIGINAL DEED PLANS.
CONTRACTOR TO ENSURE TO ALL
MEASUREMENTS ARE TAKEN PRIOR TO COMMENCING
WORKS

COPYRIGHT RESERVED ©
THIS DRAWING IS COPYRIGHT AND THE INTELLECTUAL
PROPERTY OF KUBE ARCHITECTURE.
THIS DRAWING MAY NOT BE REPRODUCED IN WHOLE
OR IN PART WITHOUT WRITTEN AUTHORITY.

DO NOT SCALE
NO DIMENSIONS TO BE SCALED FROM THIS DRAWING.
ALL DIMENSIONS TO BE CHECKED ON SITE PRIOR TO
COMMENCEMENT OF WORKS AND ANY DISCREPANCIES
REPORTED TO THE ARCHITECT / ENGINEER / CONTRACTOR
ALL INFORMATION ON THIS DRAWING IS SUBJECT TO A FULL
AND COMPREHENSIVE TOPOGRAPHICAL SURVEY AND
CONFIRMATION OF RELEVANT TITLE.


ADDITIONAL NOTES
ALL WORK TO BE CARRIED OUT IN ACCORDANCE WITH THE
BUILDING REGULATIONS AND THE REQUIREMENTS OF THE
LOCAL AUTHORITY

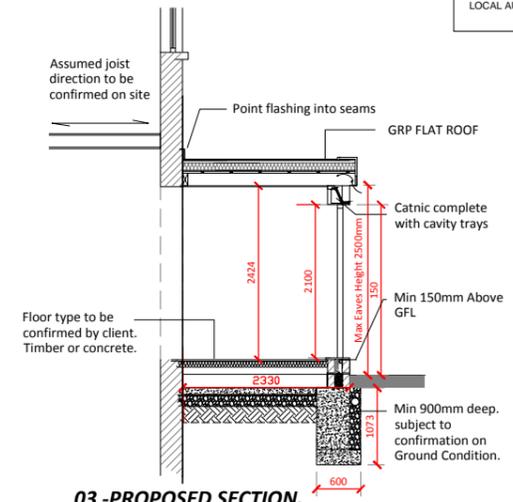

03 - PROPOSED SECTION.
Scale: 1:100



04 - PROPOSED FRONT ELEVATION.
Scale: 1:100

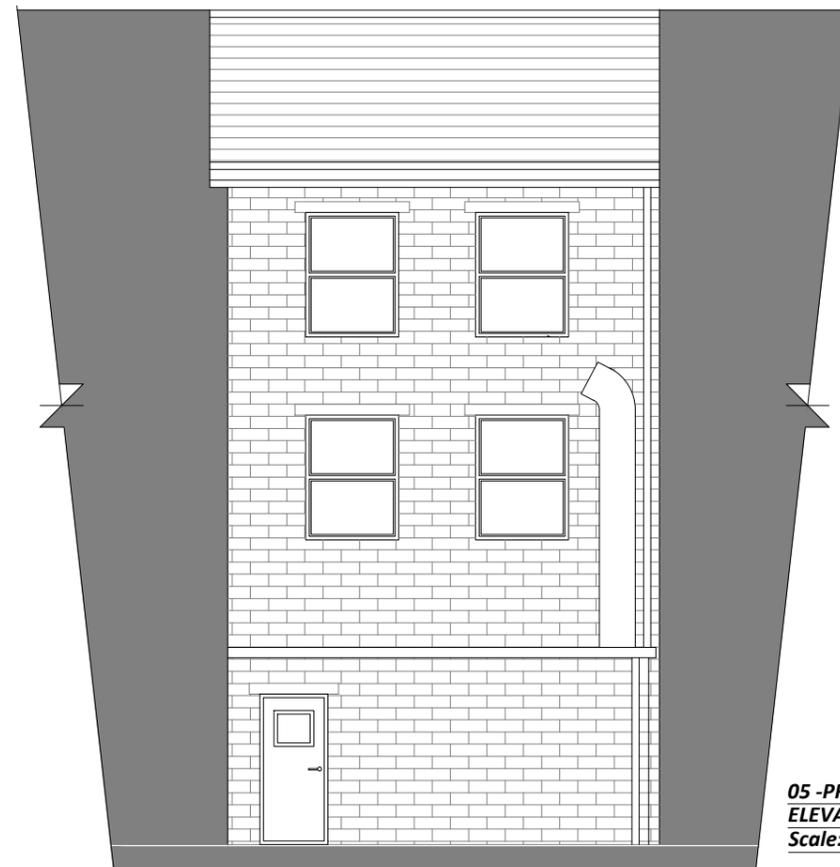

**05 - PROPOSED REAR
ELEVATION.**
Scale: 1:100

ADDITIONAL COMMENTS DENOTED ON DWG AREA AS (CDM)

AREA	PERCEIVED SIGNIFICANT RESIDUAL RISKS THAT ARE EITHER / OR ANY COMBINATION OF THE FOLLOWING: NOT OBVIOUS DIFFICULT TO MANAGE
CONSTRUCTION	
USE	
MAINTENANCE	
DECOMMISSION	

REV	DESCRIPTION	DRWN	CHKD	DATE
A	FIRST ISSUE	SH	AI	15.07.23

ECO ARCHITECTURE

ECO ARCH LTD

CLIENT: CHICKEN VILLAGE

PROJECT: 23 CROSS CHURCH STREET, HUDDERSFIELD. WEST YORKSHIRE. HD1 2PY

TITLE: EXISTING AND PROPOSED ELEVATIONS & SECTION

SCALE: 1:100 @ A3 DATE: JULY 23

DRAWING NO. 2314/203 REVISION: A

DRAWN BY: SH CHECKED BY: AI

PURPOSE OF ISSUE:
 PLANNING BUILDING REGS TENDER
 APPROVAL COMMENT CONSTRUCTION

ECO ARCHITECTURE AND PROJECT MANAGEMENT
 8 MAPLE GROVE
 KEDWILBY, WEST YORKSHIRE BD29 6TY
 T: 07539 204 504
 Email : ecoarchitd@outlook.com