

COPYRIGHT RESERVED ©

THIS DRAWING IS COPYRIGHT AND THE INTELLECTUAL PROPERTY OF KUBE ARCHITECTURE. THIS DRAWING MAY NOT BE REPRODUCED IN WHOLE OR IN PART WITHOUT WRITTEN AUTHORITY.

DO NOT SCALE


NO DIMENSIONS TO BE SCALED FROM THIS DRAWING. ALL DIMENSIONS TO BE CHECKED ON SITE PRIOR TO COMMENCEMENT OF WORKS AND ANY DISCREPANCIES REPORTED TO THE ARCHITECT / ENGINEER / CONTRACTOR
ALL INFORMATION ON THIS DRAWING IS SUBJECT TO A FULL AND COMPREHENSIVE TOPOGRAPHICAL SURVEY AND CONFIRMATION OF RELEVANT TITLE.

ADDITIONAL NOTES

ALL WORK TO BE CARRIED OUT IN ACCORDANCE WITH THE BUILDING REGULATIONS AND THE REQUIREMENTS OF THE LOCAL AUTHORITY

NOTES

ALL DIMENSIONS BASED ON ORIGINAL DEED PLANS. CONTRACTOR TO ENSURE TO ALL MEASUREMENTS ARE TAKEN PRIOR TO COMMENCING WORKS

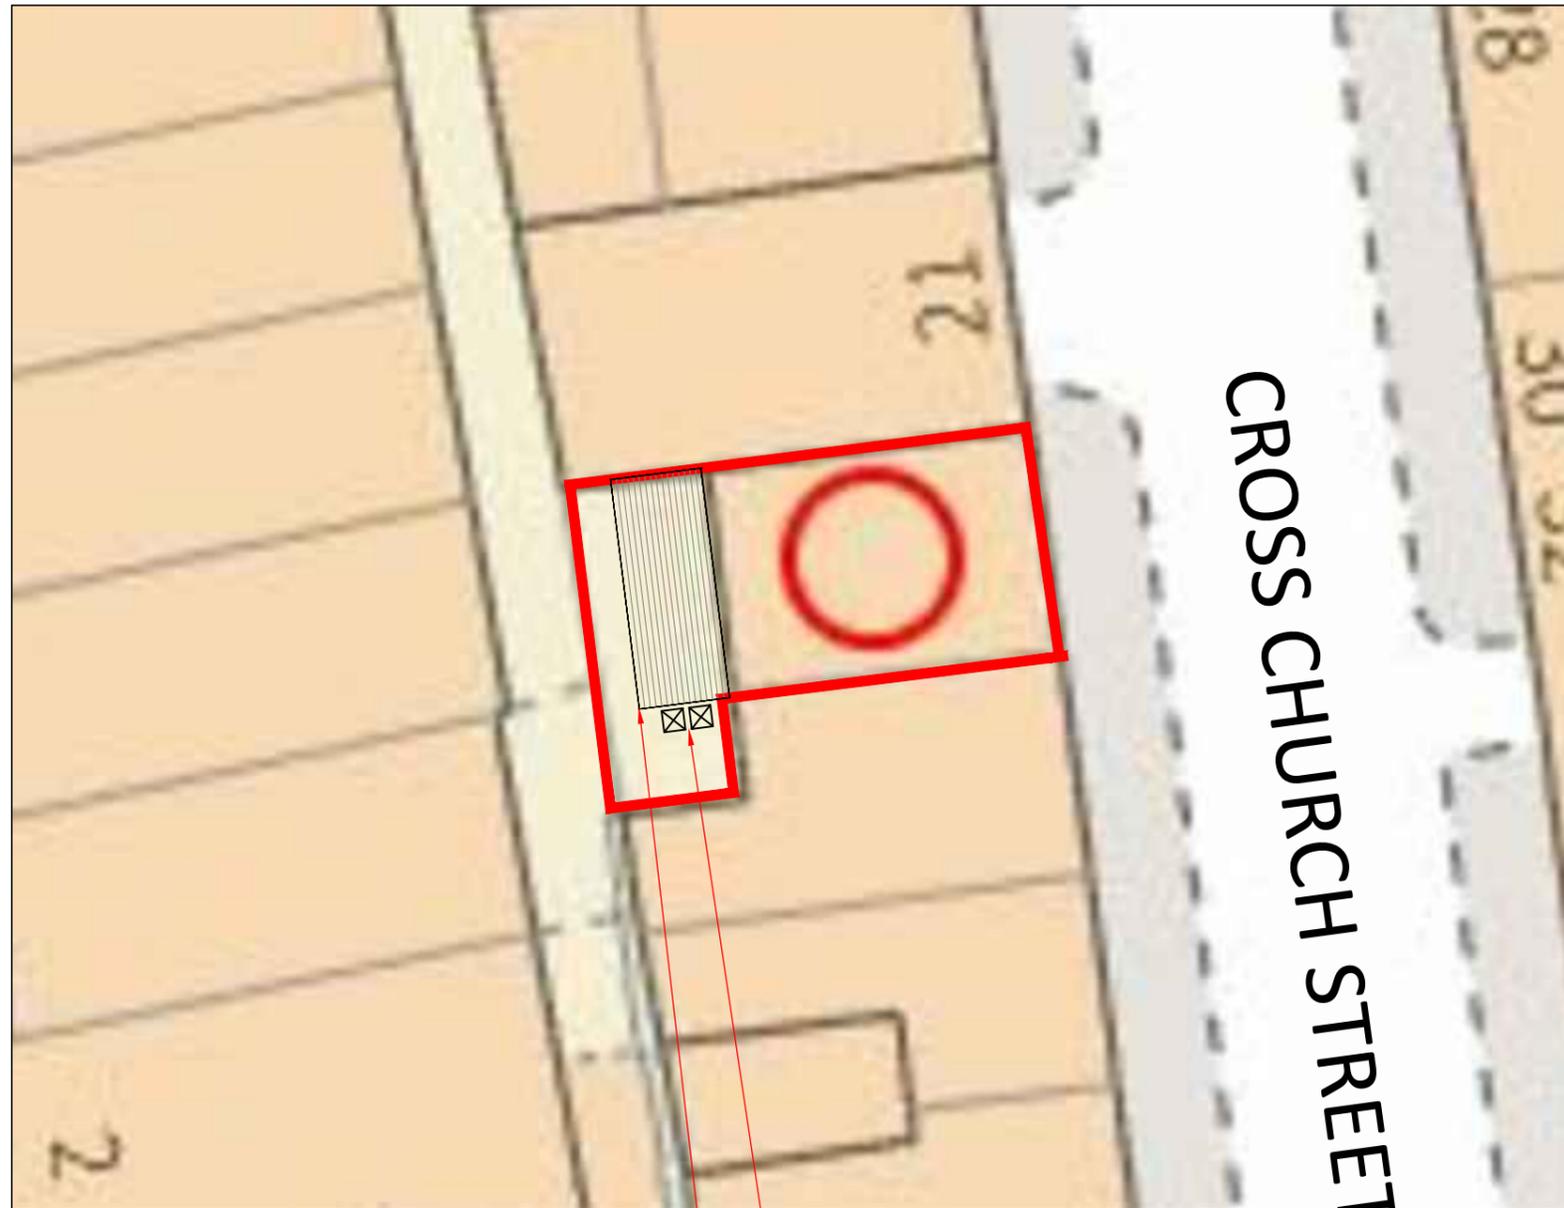

01 - PROPOSED SITE PLAN
Scale: 1:200

BINS AREA TO REAR OF PROPERTY

PROPOSED EXTENSION SHOWN HATCHED IN GRAY

REV	DESCRIPTION	DRW	CHKD	DATE
A	FIRST ISSUE	SH	AI	05.12.23

ECO ARCHITECTURE



CLIENT
CHICKEN VILLAGE

PROJECT
23 CROSS CHURCH STREET,
HUDDERSFIELD, WEST YORKSHIRE.
HD1 2PY

TITLE
PROPOSED SITE PLAN

SCALE 1:200 @ A3 DATE DEC 23

DRAWING NO. 2314/204 REVISION A

DRAWN BY SH CHECKED BY AI

PURPOSE OF ISSUE
PLANNING BUILDING REGS TENDER
APPROVAL COMMENT CONSTRUCTION

ECO ARCHITECTURE AND PROJECT MANAGEMENT
8 MAPLE GROVE
HEIDLBY, WEST YORKSHIRE BD20 6TY
T: 07539 204 504
Email : ecoarchtd@outlook.com

ADDITIONAL COMMENTS DENOTED ON DWG AREA AS (CDM)

CDM 2017

PERCEIVED SIGNIFICANT RESIDUAL RISKS THAT ARE EITHER / OR ANY COMBINATION OF THE FOLLOWING:
NOT OBVIOUS DIFFICULT TO MANAGE
AREA

CONSTRUCTION

USE

MAINTENANCE

DECOMMISSION