

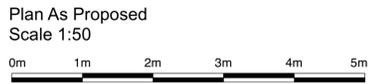


**Bin Store Details**

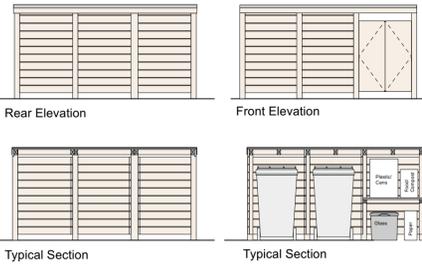

**Bike Store Details**

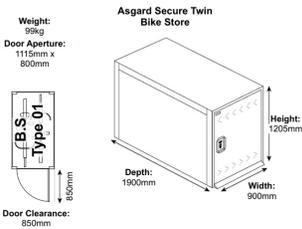

- Surfaces**
- Tarmac
  - Red Permeable Resin/ Brick Paviors
  - 600 x 600mm Paving



- Key**
- Tree Retained
  - Tree Removed

**Site Plan As Proposed**  
Scale 1:200



Proposed Vehicle Safety Barrier  
To South East Edge of access Road

**Boundary Details**

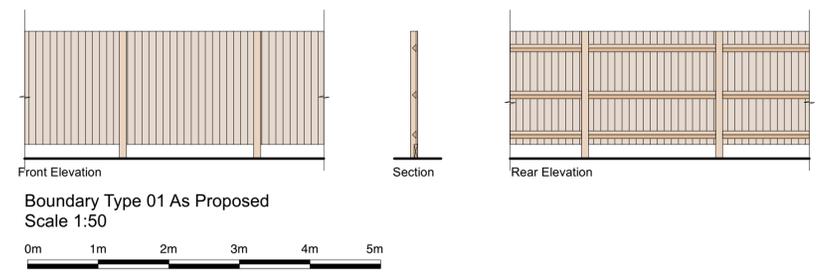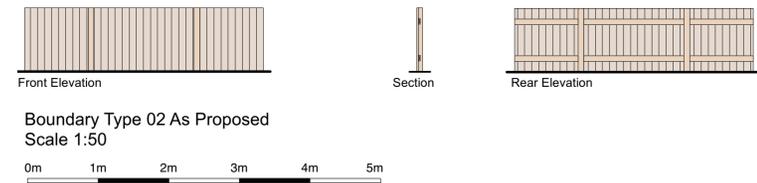

**ROLEC EV/OLEV Home Car charge Point**  
The cable and circuitry ratings for the charging points shall be of adequate size to ensure a minimum continuous current demand of 16 Amps and a maximum demand of 32Amps

**NOTES:**  
Any errors or omissions to be reported to Code L6 immediately.  
This drawing and design is the copyright of Code L6 and is not to be used for any purpose without their consent.

D	Landscaping amended and vehicle safety barrier added	08/10/25
C	Additional trees retained	01/09/25
B	Refuse Collection Added	28/02/25
A	Reduced Number of Dwellings	27/02/25
rev	details	date

**Code L6 Architecture Ltd**  
31 Halifax Road  
Brighouse  
West Yorkshire HD6 2AA  
T: 01484 714 870  
E: codeL6@btinternet.com  
W: www.CODEL6.com

**Project:**  
245 Heckmonwike Road  
Dewsbury,  
WF13 3NF.  
**Client:**  
Mr T Zaman  
**Drawing:**  
Site Plan as Proposed

**Date:** 25/08/23 **Scale:** 1:200 **Size:** A1

**Drawing Number:**  
21-030-03D