


1




2



3

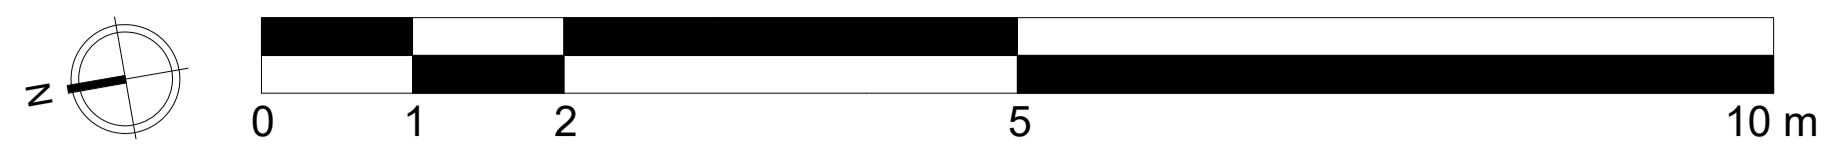

SCALE 1:50

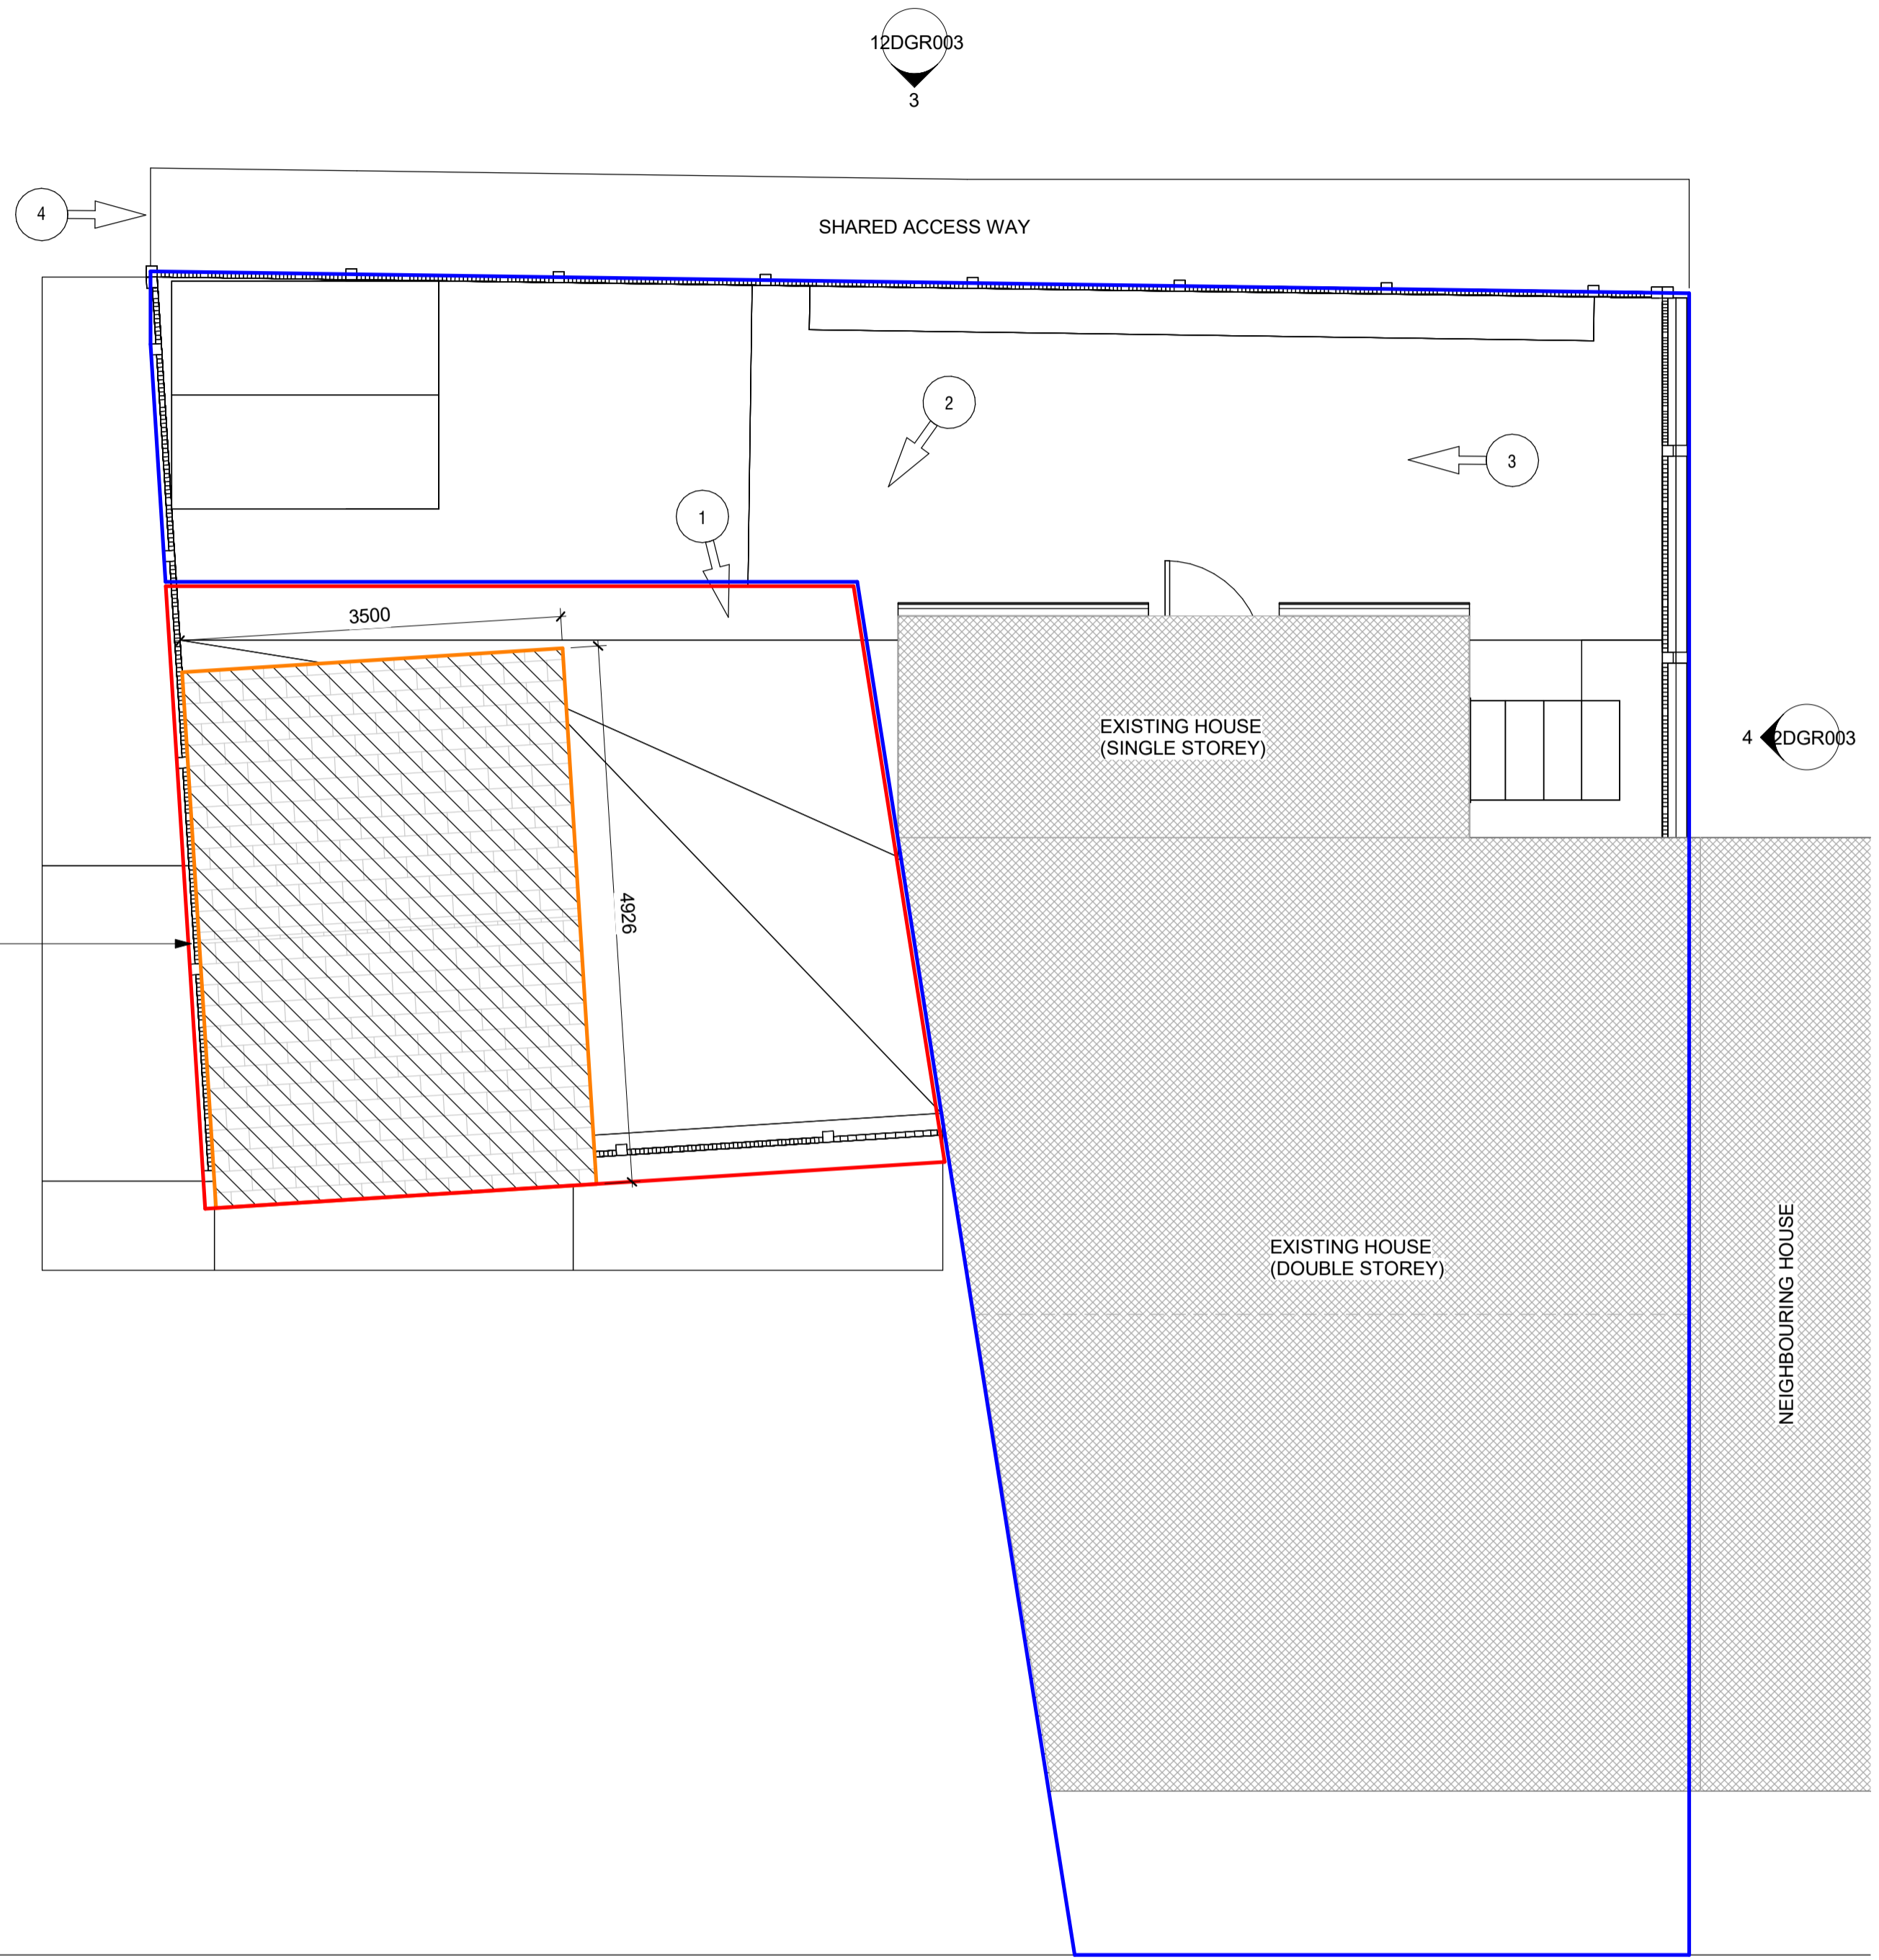

1 Site 1:50

NOTES:

- DO NOT SCALE FROM THIS DRAWING.
- ALL DIMENSIONS ARE IN mm UNLESS INDICATED OTHERWISE.
- ALL DIMENSIONS TO BE CHECKED ON SITE.
- DRAWING SUBJECT TO STATUTORY APPROVALS.
- DRAWINGS TO BE READ IN CONJUNCTION WITH ALL RELEVANT ARCHITECTS, SERVICES AND STRUCTURAL ENGINEERS DRAWINGS.
- IT IS THE CLIENT'S RESPONSIBILITY TO CHECK & CONFIRM THAT BOUNDARY LINES SHOWN ON THIS DRAWING ARE STRICTLY AS IN CLIENTS LEGAL TITLE DEEDS AND THERE ARE NO RIGHT OF WAYS ETC WRITTEN IN LEGAL DEEDS AFFECTED BY PROPOSED EXTENSION WORK.
- THE CONTRACTOR/OWNER IS RESPONSIBLE FOR FINDING LOCATION OF ALL SERVICES & GAINING ALL NECESSARY APPROVAL FROM STATUTORY BODIES FOR REDIRECTION & NEW CONNECTIONS.

SITE KEY

- EXTENT OF WORKS
- SITE BOUNDARY
- DOMESTIC CURTLAGE
- ARROW & NUMBER REFERS TO PHOTOGRAPH NUMBER AND DIRECTION OF PHOTOGRAPH

REV.	DESCRIPTION	BY	DATE
------	-------------	----	------

Upper Bank House, Stoneythorpe, Horsforth, Leeds, LS18 4BN

t +447496156420 w www.aidadesign.co.uk
 e info@aidadesign.co.uk @_aida_design

**12 DEWSBURY GATE ROAD
 DEWSBURY
 WF13 4DD**

Client
Ms Shamim Dhorat

PROPOSED SITE PLAN

Drawing ref	scale(s)	original paper size
12DGR001	1:50	A1

This document is © AIDA Architecture. If in doubt ASK. Drawing measurements shall not be obtained by scaling. Verify all dimensions prior to construction. Immediately report any discrepancies on this document to the Architectural Technologist. This document shall be read in conjunction with associated models, specifications and related consultant's documents.