


All drawings should be read in conjunction with the entire 03 Series drawings. Full details and specifications will be provided following approval of the planning application and through a formal Building Control submission prior to commencement of site works & construction.

- Application Boundary
- ▨ Existing Property
- ▨ Adjacent Buildings
- ▨ Proposed Development

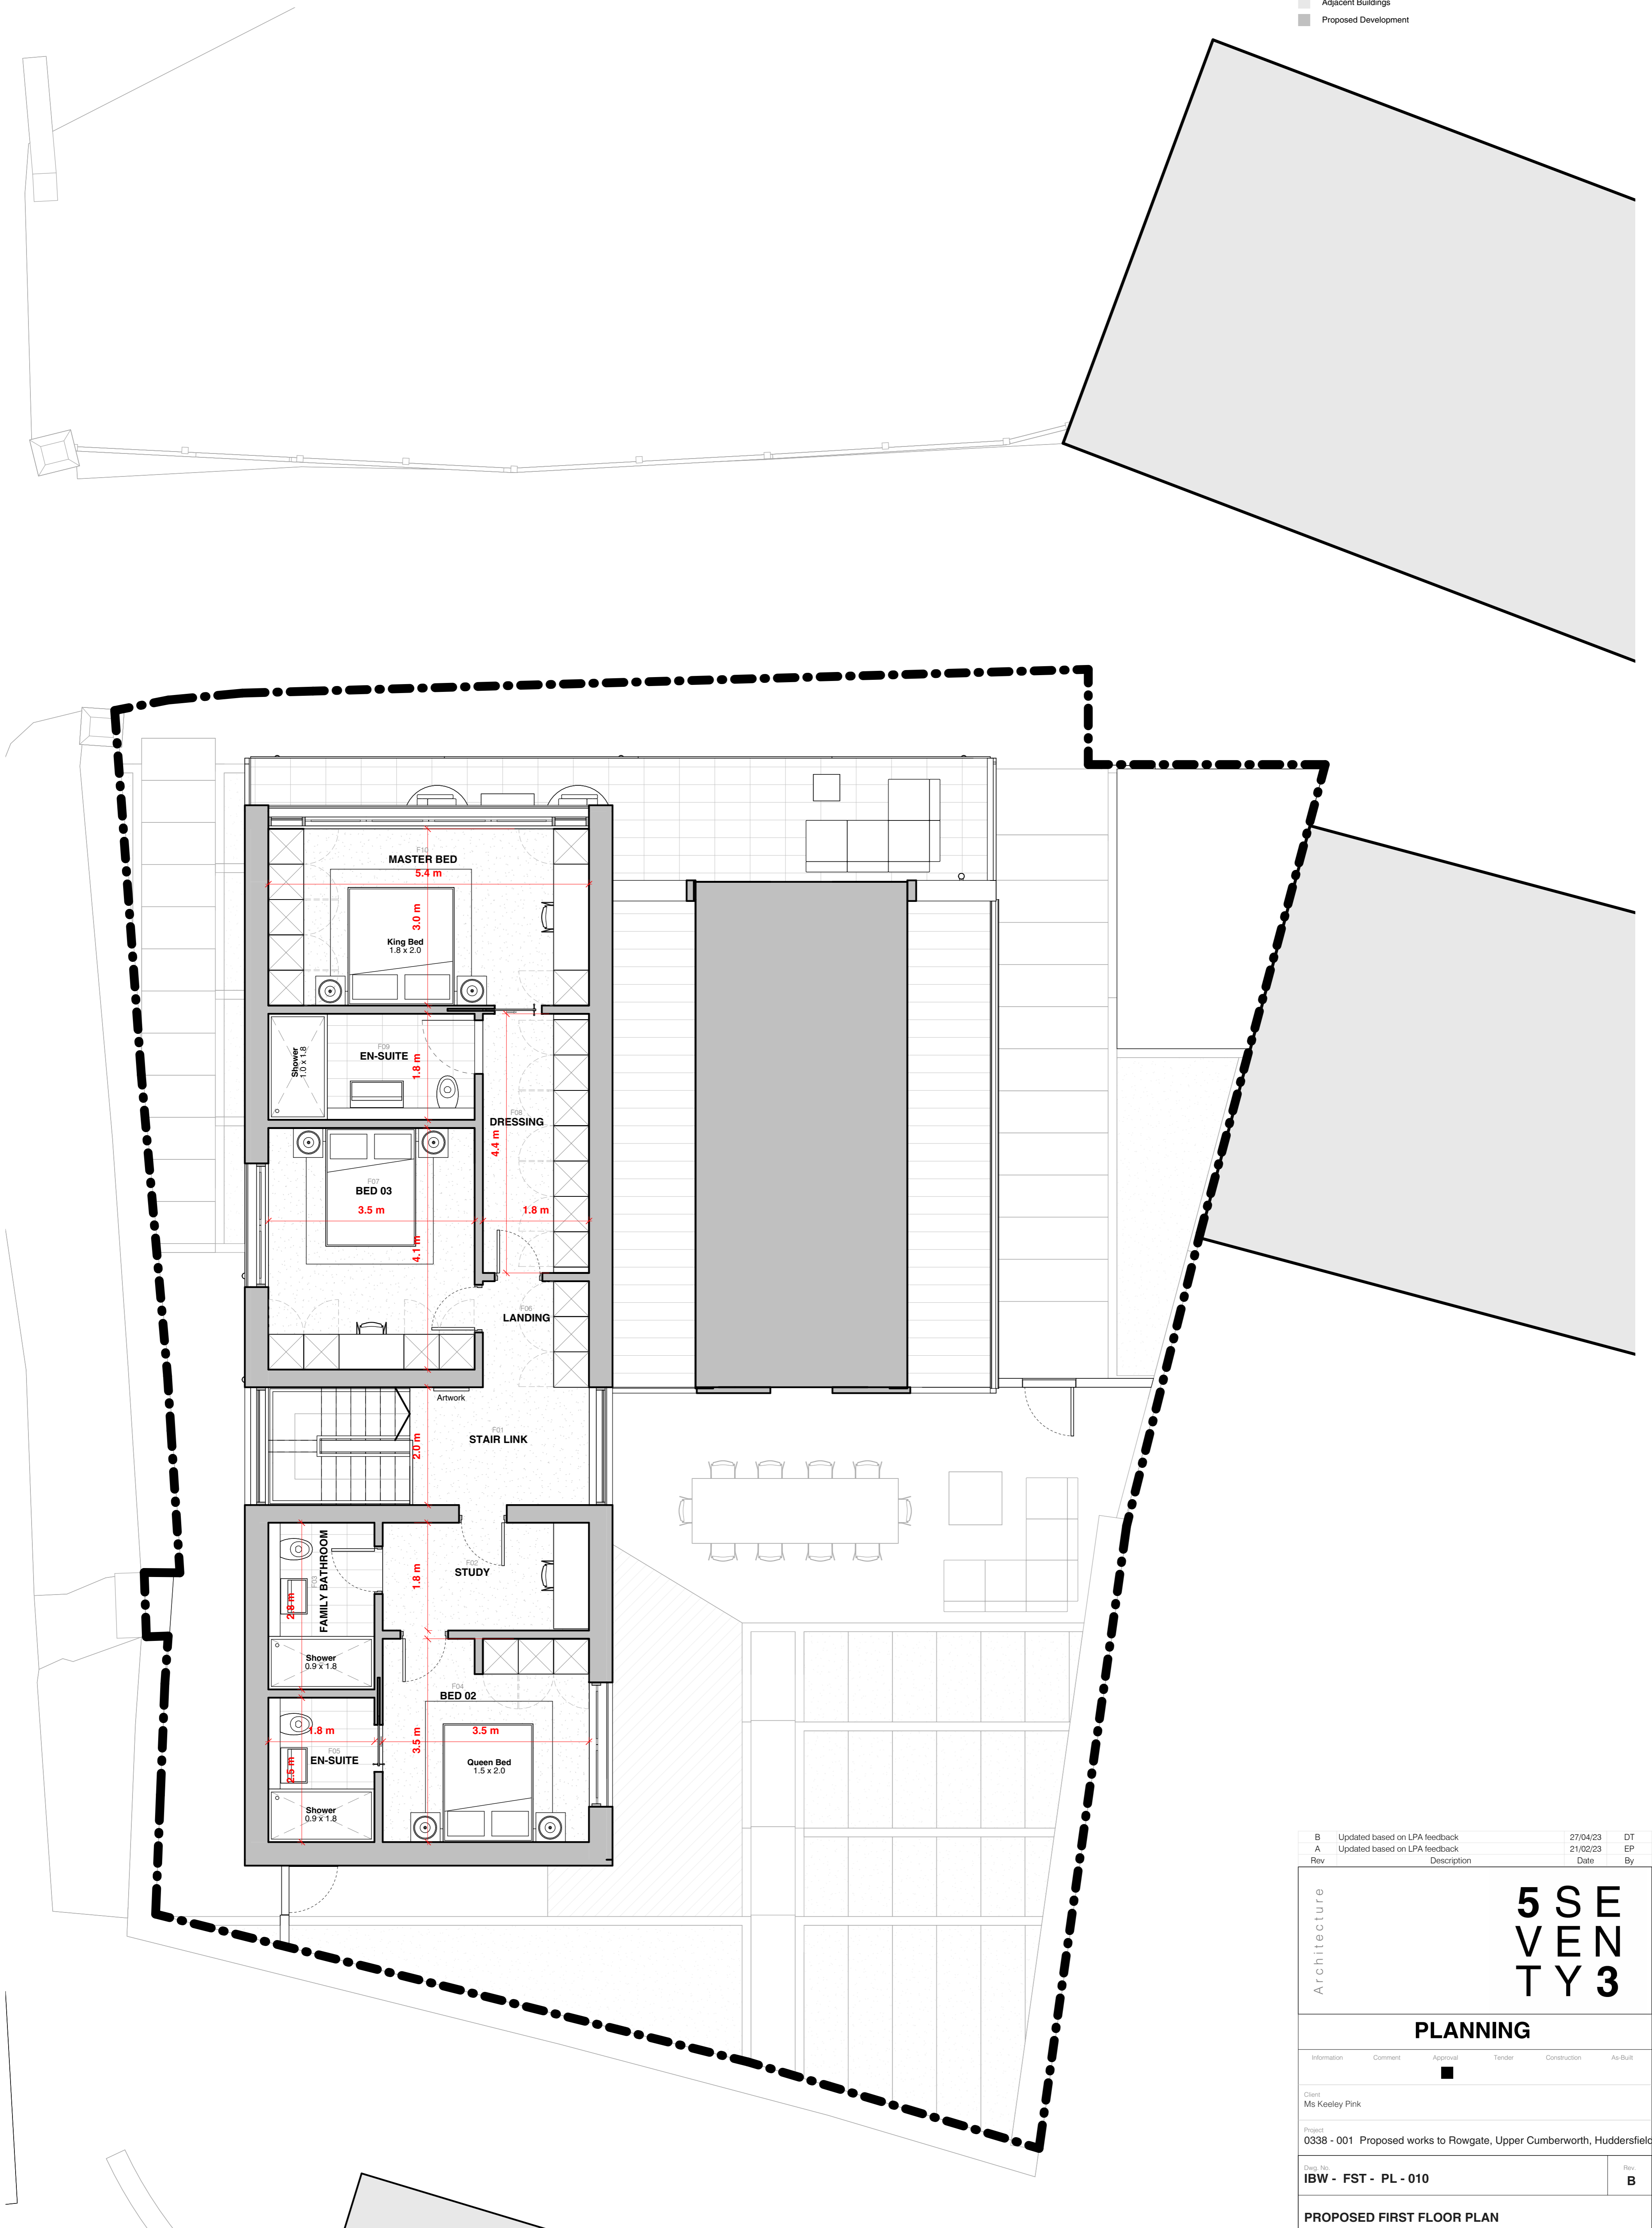

PROPOSED FIRST FLOOR PLAN  
1 : 50

Rev	Description	Date	By
B	Updated based on LPA feedback	27/04/23	DT
A	Updated based on LPA feedback	21/02/23	EP

<h1 style="margin: 0;">5 SEVENTY 3</h1>					
<h2 style="margin: 0;">PLANNING</h2>					
Information	Comment	Approval	Tender	Construction	As-Built
<input checked="" type="checkbox"/>					
Client Ms Keeley Pink					
Project 0338 - 001 Proposed works to Rowgate, Upper Cumberworth, Huddersfield					
Draw No <b>IBW - FST - PL - 010</b>					Rev <b>B</b>
<b>PROPOSED FIRST FLOOR PLAN</b>					
Drawn by EP	Date 06/12/21	Scale 1 : 50	Sheet Size A1		