


All drawings should be read in conjunction with the entire PL Series drawings. Full details and specifications will be provided following approval of the planning application and through a formal Building Control submission prior to commencement of site works & construction.

Material Reference Key

1. Ashlar Stonework
2. High Quality Windows & Doors
3. High Quality Vertical Cladding
4. Frameless Glazed Balconies



C - PROPOSED REAR ELEVATION
1 : 50

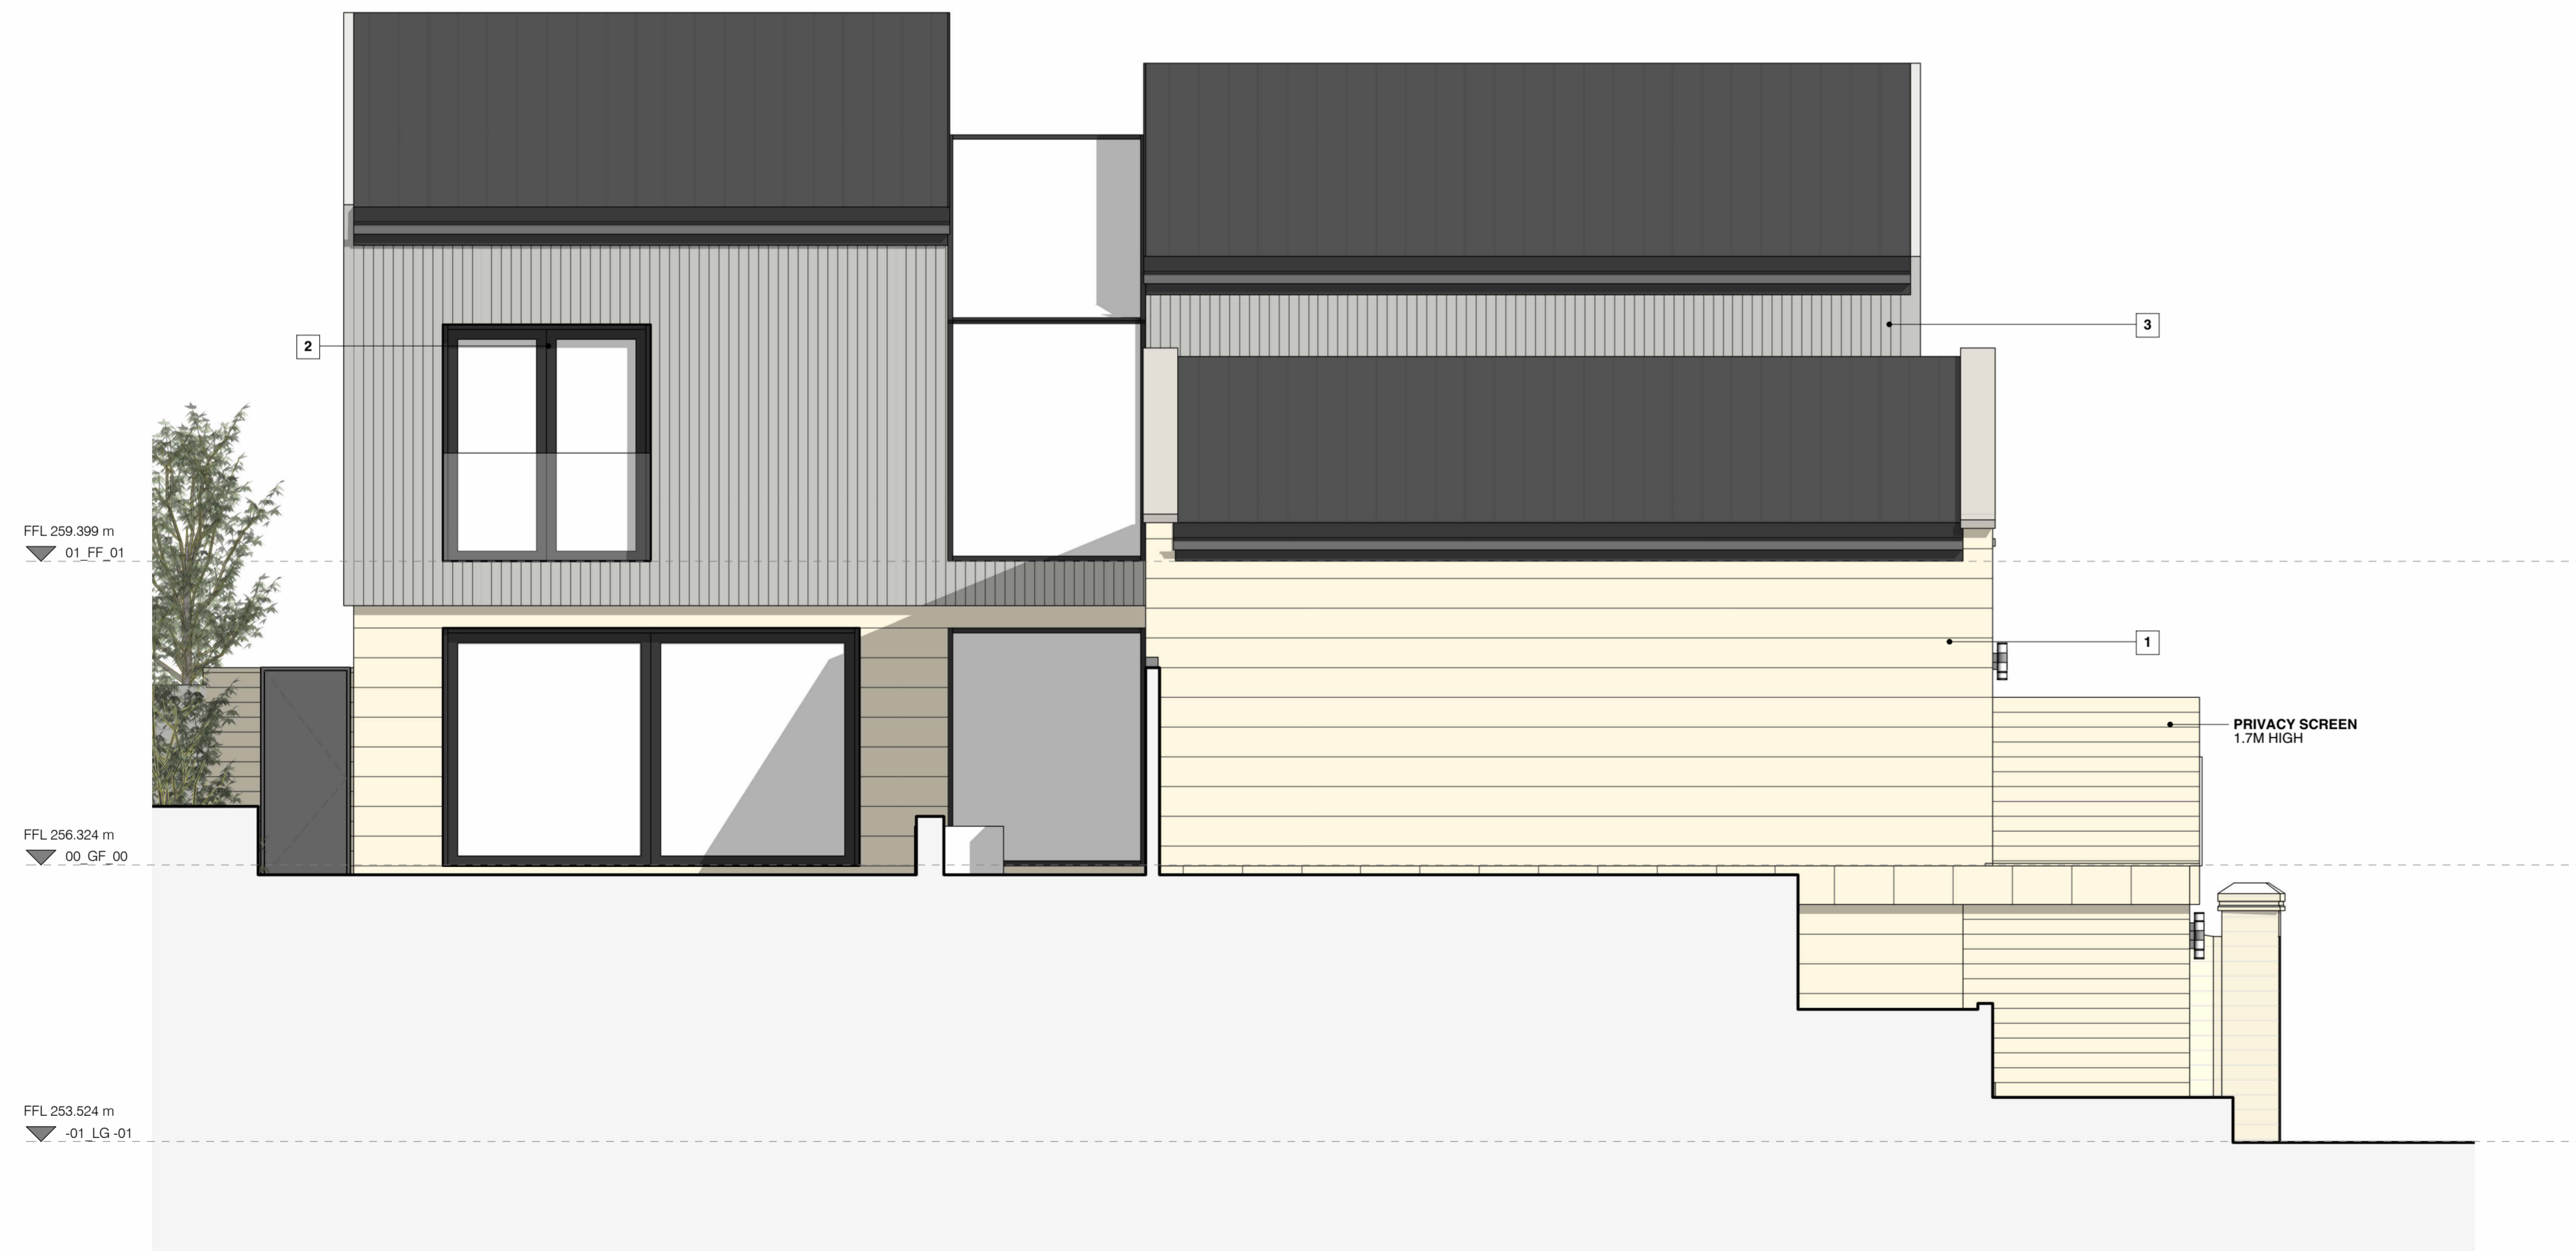

D - PROPOSED SIDE ELEVATION 02
1 : 50

D	Updated based on LPA feedback	27/11/23	DT
C	Updated based on LPA feedback	29/09/23	EP
B	Updated based on LPA feedback	27/04/23	DT
A	Updated based on LPA feedback	21/02/23	EP
Rev	Description	Date	By

5 SE
VENTY
TY 3

PLANNING

Information	Comment	Approval	Tender	Construction	As-Built
■					

Client
Ms Keeley Pink

Project
033B - 001 Proposed works to Rowgate, Upper Cumberworth, Huddersfield

Draw No. IBW - FST - PL - 012	Rev. D
---	------------------

PROPOSED ELEVATIONS - SHEET 02

Drawn by EP	Date 12/06/21	Scale 1 : 50	Sheet Size A1
----------------	------------------	-----------------	------------------