

CLIFFE LANE, GOMERSAL

NOTES
ALL WORK TO BE CARRIED OUT IN ACCORDANCE WITH THE BUILDING REGULATIONS AND THE REQUIREMENTS OF THE LOCAL AUTHORITY.

HOUSE TYPE E2_2 STOREY
SEMI_2BED_4PERSON = PLOTS
08, 30 & 64


HOUSE TYPE A2_2 STOREY
SEMI_2BED_4PERSON = PLOTS
09, 29, & 63



FRONT ELEVATION



REAR ELEVATION

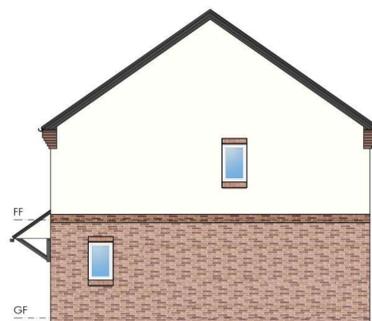

HT_A SIDE ELEVATION



HT_E SIDE ELEVATION



GROUND FLOOR PLAN



FIRST FLOOR PLAN

HOUSE TYPE E2_2 STOREY
SEMI_2BED_4PERSON = PLOT
62


HOUSE TYPE E2_2 STOREY
SEMI_2BED_4PERSON = PLOT
61



FRONT ELEVATION




REAR ELEVATION

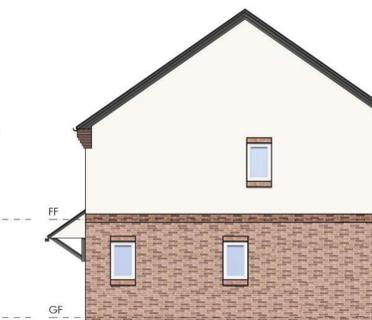


HT_E SIDE ELEVATION



HT_E SIDE ELEVATION

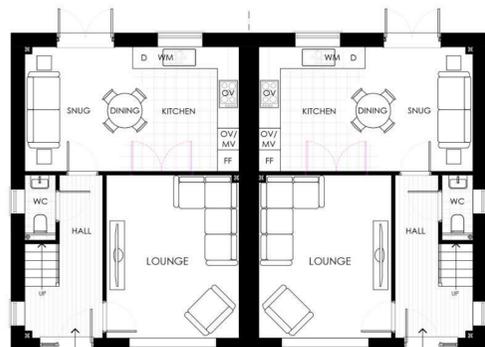

GROUND FLOOR PLAN

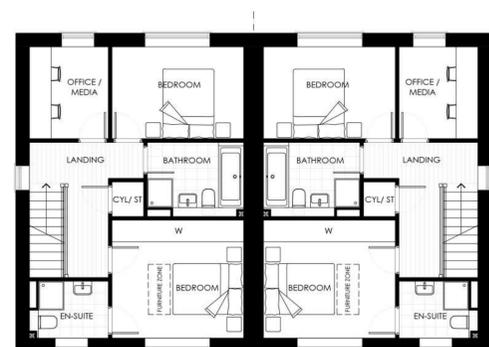

FIRST FLOOR PLAN

HOUSE TYPE M3_3 STOREY SPLIT
SEMI_3BED_5PERSON = PLOT
69

HOUSE TYPE M3_3 STOREY SPLIT
SEMI_3BED_5PERSON = PLOT
68


HOUSE TYPE M3_3 STOREY SPLIT
SEMI_3BED_5PERSON = PLOT
67




FRONT ELEVATION




REAR ELEVATION

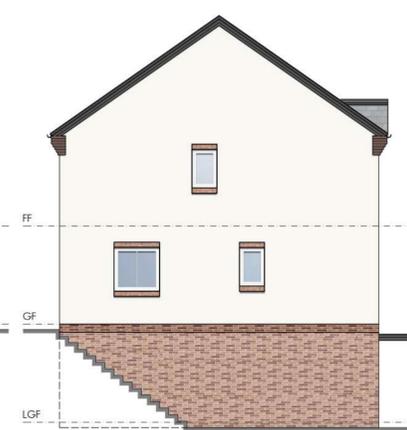

SIDE ELEVATION

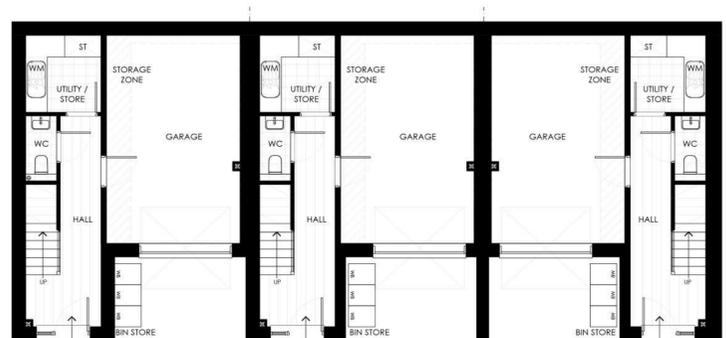

LOWER GROUND FLOOR PLAN

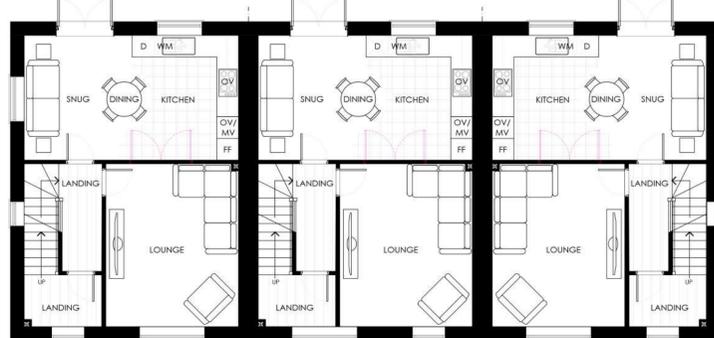

GROUND FLOOR PLAN



FIRST FLOOR PLAN



SCALE 1:100

REV DESCRIPTION BY CHD DATE



25A PARK SQUARE WEST, LEEDS, LS1 3PW LONDON, EC2A 4NE
T: 0113 253 7755 T: 0203 875 5833
W: www.loroc.co.uk

CLIENT

QUARTERS GOMERSAL

PROJECT
CLIFFE LANE, GOMERSAL

TITLE
HOUSE TYPES EA, EE, N

DRAWING NO. 1694-109 REVISION -
SCALE 1:100 @ A1 DATE 01.23
DRAWN BY BC CHECKED BY JC

PURPOSE OF ISSUE
● PLANNING ○ BUILDING REGS ○ TENDER
○ COMMENT ○ INFORMATION ○ CONSTRUCTION

THIS DRAWING IS COPYRIGHT AND THE INTELLECTUAL PROPERTY OF LOROC ARCHITECTS LIMITED. THIS DRAWING MAY NOT BE REPRODUCED IN WHOLE OR IN PART WITHOUT WRITTEN AUTHORITY. NO DIMENSIONS TO BE SCALED FROM THIS DRAWING. ALL DIMENSIONS TO BE CHECKED ON SITE PRIOR TO COMMENCEMENT OF WORKS AND ANY DISCREPANCIES REPORTED TO THE ARCHITECT/ENGINEER/CONTRACTOR.