

CLIFFE LANE, GOMERSAL

NOTES
ALL WORK TO BE CARRIED OUT IN ACCORDANCE WITH THE BUILDING REGULATIONS AND THE REQUIREMENTS OF THE LOCAL AUTHORITY.

HOUSE TYPE B2_2 STOREY
SEMI_3BED_5PERSON = PLOT
81

HOUSE TYPE A2_2 STOREY
SEMI_2BED_4PERSON = PLOT
80


HOUSE TYPE A2_2 STOREY
SEMI_2BED_4PERSON = PLOT
79




FRONT ELEVATION



REAR ELEVATION

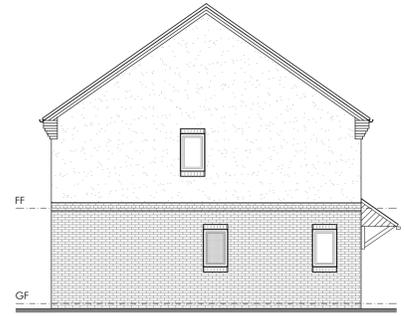


HT_B SIDE ELEVATION

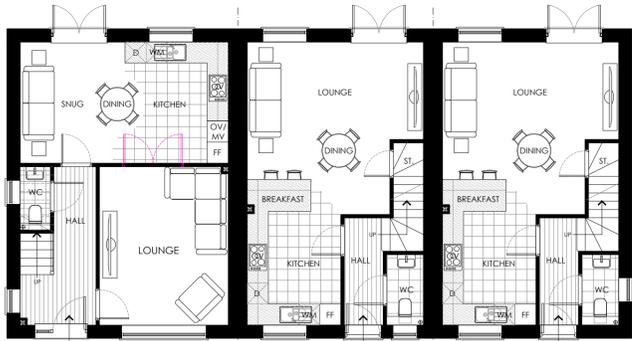

GROUND FLOOR PLAN



FIRST FLOOR PLAN

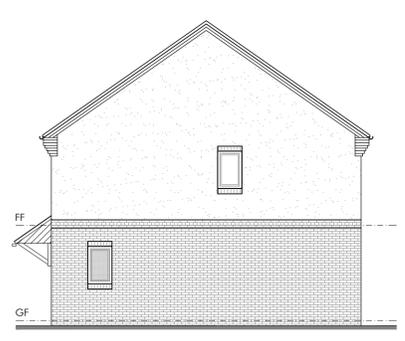


HT_A SIDE ELEVATION


HOUSE TYPE N3_3 STOREY SPLIT
SEMI_3BED_5PERSON = PLOTS
75, 76, 84 & 85




FRONT ELEVATION

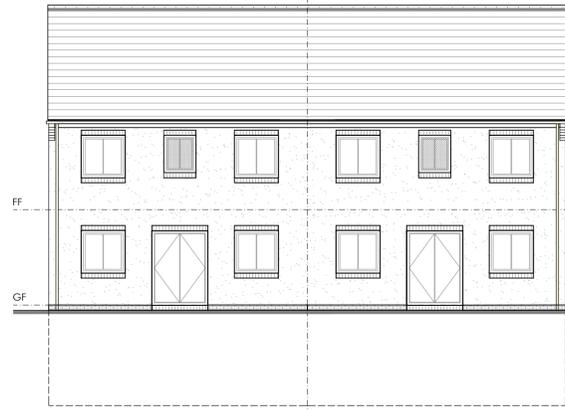


REAR ELEVATION

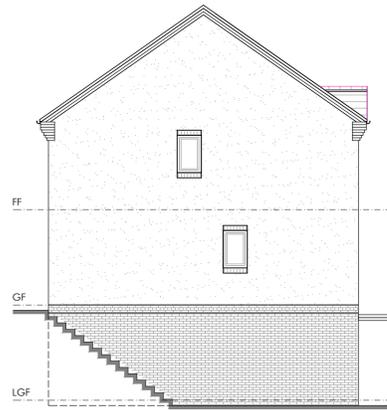

SIDE ELEVATION

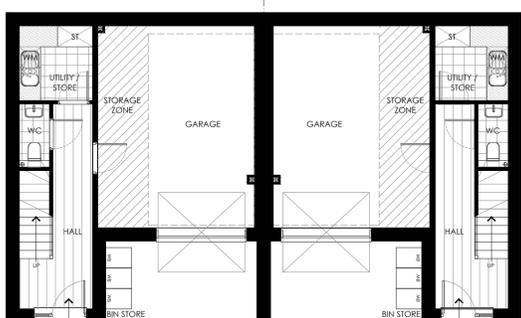

LOWER GROUND FLOOR PLAN

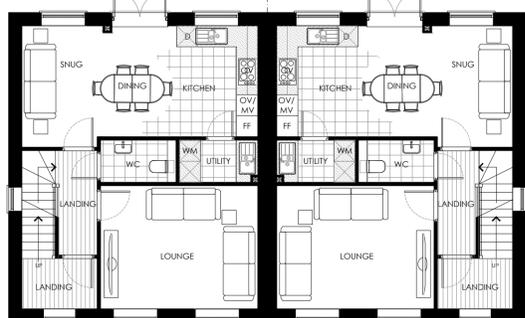

GROUND FLOOR PLAN



FIRST FLOOR PLAN

HOUSE TYPE I2_2 STOREY
DETACHED_4BED_8PERSON = PLOTS
23 & 82



FRONT ELEVATION



REAR ELEVATION




SIDE ELEVATION



SIDE ELEVATION



GROUND FLOOR PLAN

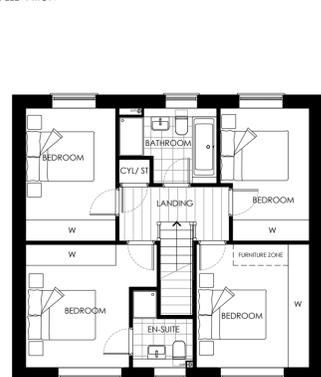

FIRST FLOOR PLAN



SCALE 1:100

REV DESCRIPTION BY CHD DATE



25A PARK SQUARE WEST, 3RD FLOOR, 86-90 PAUL STREET, LEEDS, LS1 2PW, LONDON, EC2A 4NE
T: 0113 233 7755 T: 0203 875 5333
W: www.loroc.co.uk

CLIENT

QUARTERS GOMERSAL

PROJECT

CLIFFE LANE, GOMERSAL

TITLE

HOUSE TYPES BAA, I & N

DRAWING NO. 1694-108 REVISION -

SCALE 1:100 @ A1 DATE 01.23

DRAWN BY BC CHECKED BY JC

PURPOSE OF ISSUE

- PLANNING
- BUILDING REGS
- TENDER
- COMMENT
- INFORMATION
- CONSTRUCTION

THIS DRAWING IS COPYRIGHT AND THE INTELLECTUAL PROPERTY OF LOROC ARCHITECTS LIMITED. THIS DRAWING MAY NOT BE REPRODUCED IN WHOLE OR IN PART WITHOUT WRITTEN AUTHORITY. NO DIMENSIONS TO BE SCALED FROM THIS DRAWING. ALL DIMENSIONS TO BE CHECKED ON SITE PRIOR TO COMMENCEMENT OF WORKS AND ANY DISCREPANCIES REPORTED TO THE ARCHITECT/ENGINEER/CONTRACTOR.