
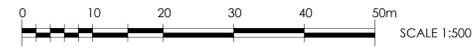
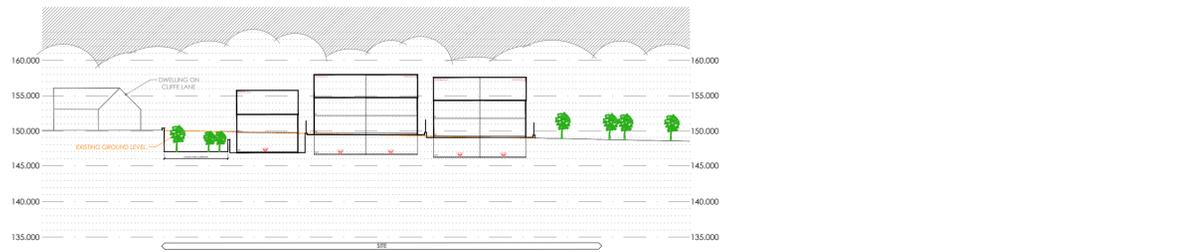
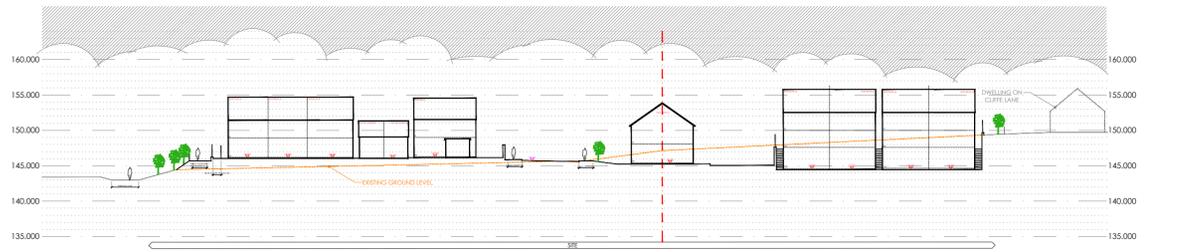
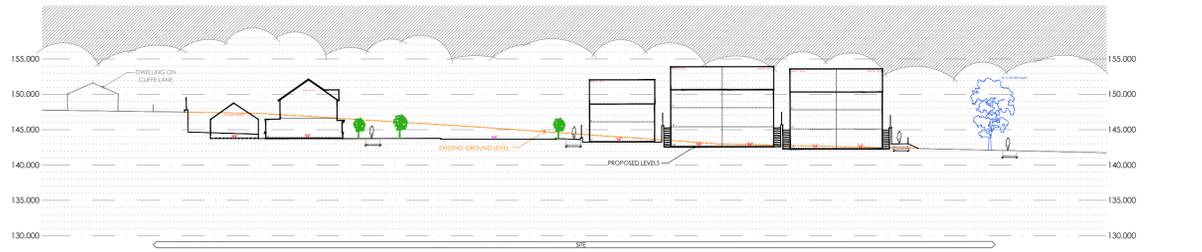
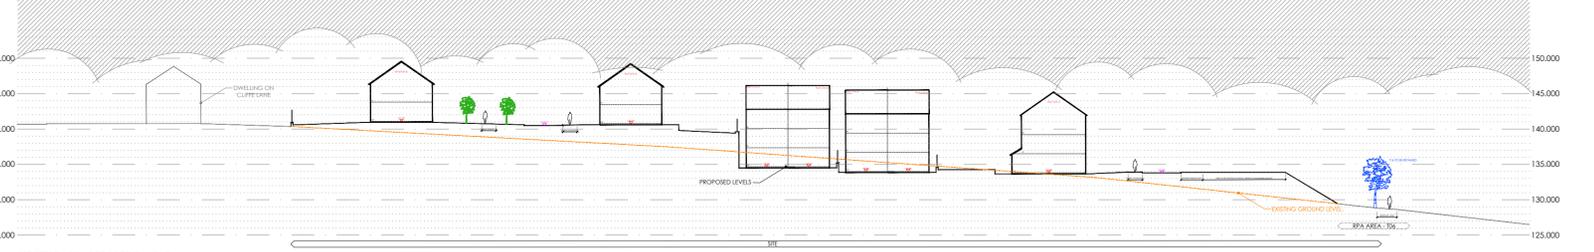
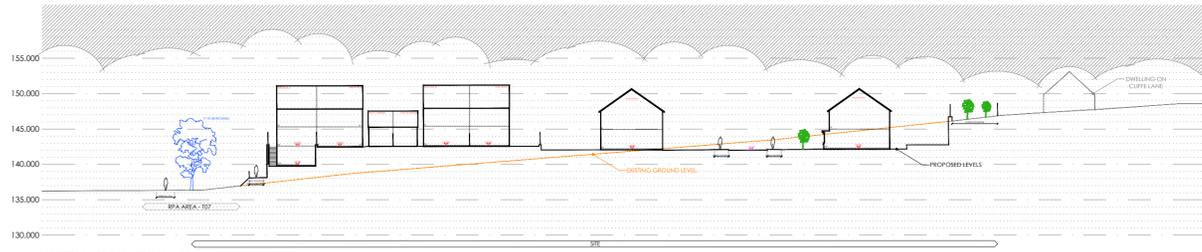
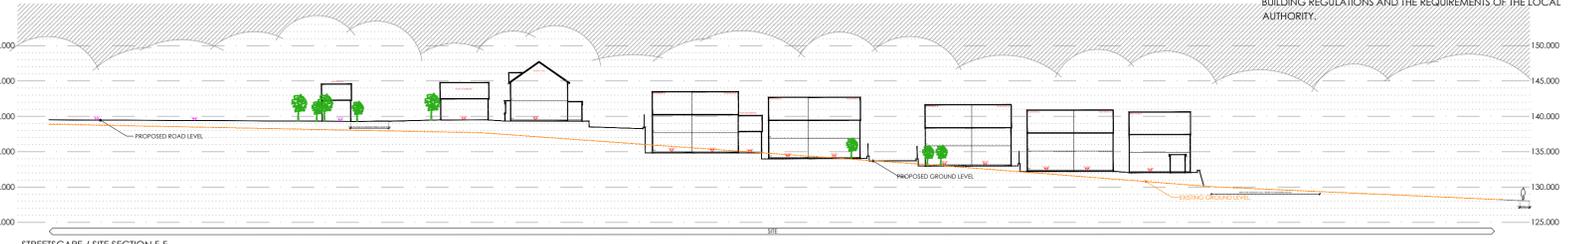


# CLIFFE LANE, GOMERSAL

**NOTES**  
ALL WORK TO BE CARRIED OUT IN ACCORDANCE WITH THE BUILDING REGULATIONS AND THE REQUIREMENTS OF THE LOCAL AUTHORITY.

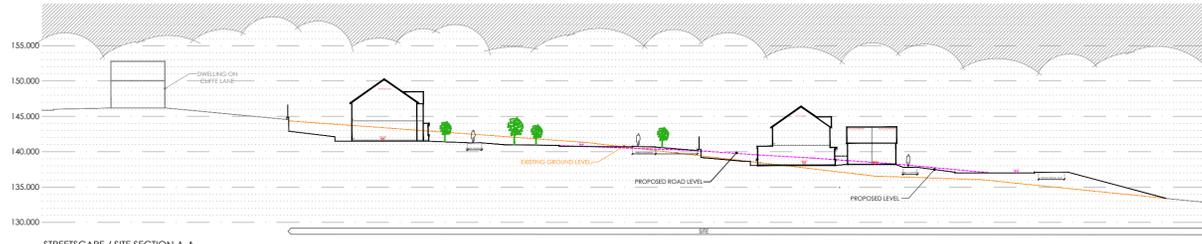

**NOTES**  
THIS DRAWING IS BASED ON SURVEY DRAWING NO. 22691-DR-C, PREPARED BY TOPPING ENGINEERS AND ORDNANCE SURVEY INFORMATION. IT IS SUBJECT TO CONFIRMATION OF BOUNDARIES / RIGHTS OF WAY / EASEMENTS AND CONSULTATION WITH THE LOCAL AUTHORITY, DESIGN TEAM AND PUBLIC UTILITIES, ETC.

REV	DESCRIPTION	BY	CHKD	DATE
A	SITE PLAN UPDATED TO SUIT HOUSE TYPE FFL AND RETAINING WALLS AS PER S.E DETAILS.	BC	JC	21.06.23

**LOROC**  
ARCHITECTS

25A PARK SQUARE WEST, LEEDS LS1 2PW  
T: 0113 233 7755  
W: www.loroc.co.uk

3RD FLOOR, 86 - 90 PAUL STREET, LONDON EC2A 4HE  
T: 0203 875 5333

CLIENT  
**QUARTERS GOMERSAL**

PROJECT  
**CLIFFE LANE, GOMERSAL**

TITLE  
**STREETSCAPES A TO K**

DRAWING NO.	1694-102	REVISION	A
SCALE	1:500 @ A1	DATE	01.23
DRAWN BY	BC	CHECKED BY	-

- PURPOSE OF ISSUE
- PLANNING
  - BUILDING REGS
  - TENDER
  - COMMENT
  - INFORMATION
  - CONSTRUCTION

THIS DRAWING IS COPYRIGHT AND THE INTELLECTUAL PROPERTY OF LOROC ARCHITECTS LIMITED. THIS DRAWING MAY NOT BE REPRODUCED IN WHOLE OR IN PART WITHOUT WRITTEN AUTHORITY. NO DIMENSIONS TO BE SCALED FROM THIS DRAWING. ALL DIMENSIONS TO BE CHECKED ON SITE PRIOR TO COMMENCEMENT OF WORKS AND ANY DISCREPANCIES REPORTED TO THE ARCHITECT/ENGINEER/CONTRACTOR.