
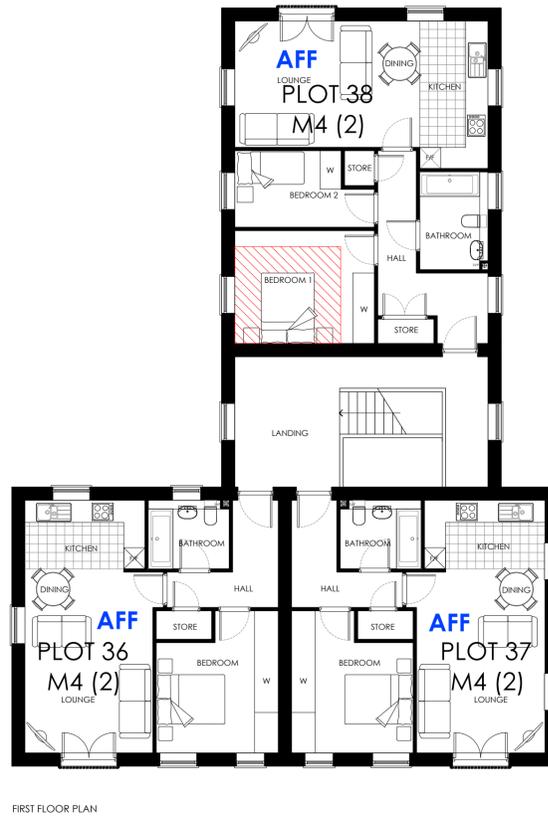


# CLIFFE LANE, GOMERSAL

APARTMENT BLOCK A - 2/3 STOREY  
1 & 2 BED UNITS  
APARTMENT PLOTS 32 TO 38  
AFFORDABLE RENT UNITS - PLOTS 32 TO 38

**NOTES**  
ALL WORK TO BE CARRIED OUT IN ACCORDANCE WITH THE BUILDING REGULATIONS AND THE REQUIREMENTS OF THE LOCAL AUTHORITY.

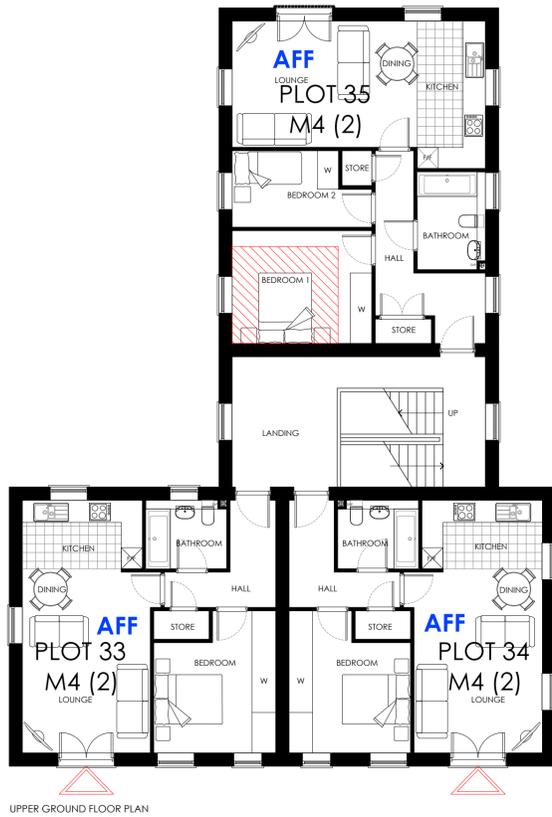

UPPER GROUND FLOOR PLAN

FIRST FLOOR PLAN



LOWER GROUND FLOOR PLAN



B	AFFORDABLE RENT UNITS ADDED	BC	17.07.25
A	AFFORDABLE RENT UNITS ADDED	BC	21.02.25

REV	DESCRIPTION	BY	CHKD	DATE
-----	-------------	----	------	------

**LOROC**  
ARCHITECTS  
25A PARK SQUARE WEST, LEEDS, LS1 2PW. 3RD FLOOR, 86 - 90 PAUL STREET, LONDON, EC2A 4NE  
T: 0113 233 7755 F: 0203 875 5333  
W: www.loroc.co.uk

CLIENT  
QUARTERS GOMERSAL

PROJECT  
CLIFFE LANE, GOMERSAL

TITLE  
APARTMENT BLOCK A

DRAWING NO. 1694-111 REVISION B

SCALE 1:100 @ A1 DATE 08.24

DRAWN BY BC CHECKED BY JC

PURPOSE OF ISSUE  
 PLANNING  BUILDING REGS  TENDER  
 COMMENT  INFORMATION  CONSTRUCTION

THIS DRAWING IS COPYRIGHT AND THE INTELLECTUAL PROPERTY OF LOROC ARCHITECTS LIMITED. THIS DRAWING MAY NOT BE REPRODUCED IN WHOLE OR IN PART WITHOUT WRITTEN AUTHORITY. NO DIMENSIONS TO BE SCALED FROM THIS DRAWING. ALL DIMENSIONS TO BE CHECKED ON SITE PRIOR TO COMMENCEMENT OF WORKS AND ANY DISCREPANCIES REPORTED TO THE ARCHITECT/ENGINEER/CONTRACTOR.