


The drawing is copyright © Eight One Two Architects Ltd. If in doubt, ASK. Drawing measurements shall not be obtained from scaling from the drawing. All dimensions are to be site verified prior to construction. Any discrepancies are to be reported to Eight One Two Architects Ltd immediately. This drawing is to be read in conjunction with all associated drawings and specifications including all relevant sub-consultants information.

Notes

PLANNING


0 500 1000 1500 2000 2500mm
 SCALE 1:50

0 1000 2000 3000 4000 5000mm
 SCALE 1:100

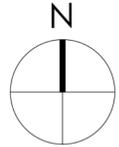


Note:
 Surrounding contextual buildings and information are based on received ordinance survey drawings and are shown for illustrative purposes only. assumed site boundary is subject to confirmation to legal confirmation.


Note:
 Information is based on OS map and received information and is subject to full topographical survey. Assumed site boundary and site constraints subject to legal confirmation. All legal easements and extent of existing underground services locations are subject to confirmation.

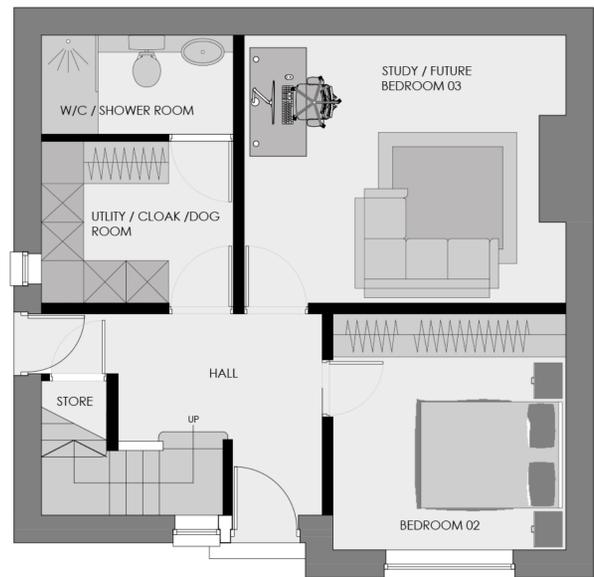

GROUND FLOOR LAYOUT_ AS PROPOSED_ Scale 1.50

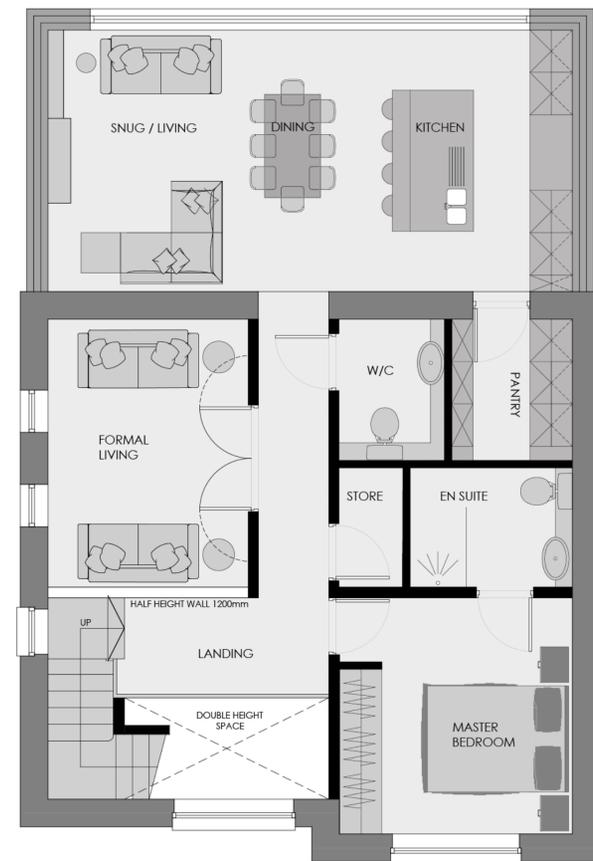

FIRST FLOOR LAYOUT_ AS PROPOSED Scale 1.50

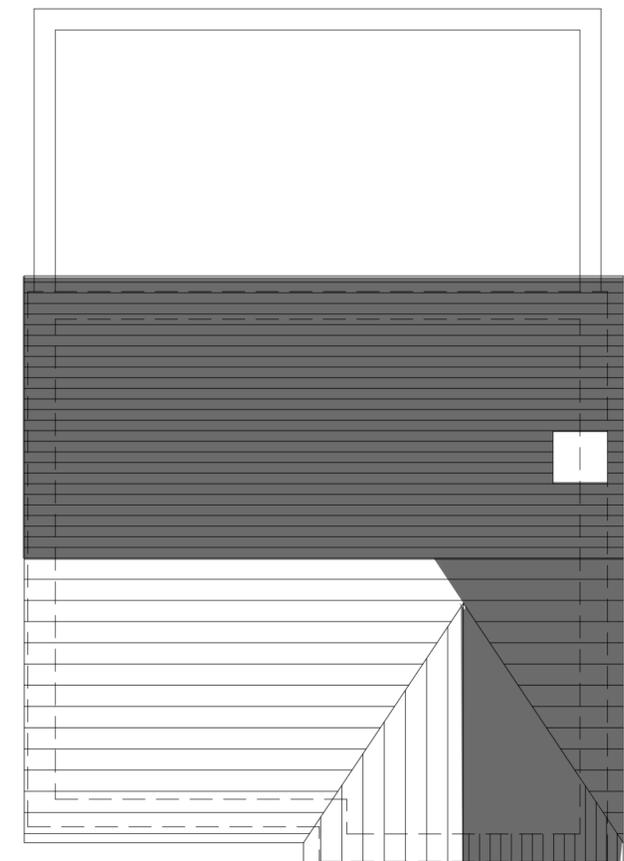

ROOF PLAN_ AS PROPOSED Scale 1.100

Rev. Date. Amendment. By. Apr'd.

Eight OneTwo Architects

Tel. +44 [0]7761 570735
 Email. mail@eightonetwo.co.uk
 www.eightonetwo.co.uk
 Studio A5, Brooke's Mill, Armitage Bridge, Huddersfield, HD4 7NR

Drawing Status_ PLANNING

Client_ C/O EIGHT ONE TWO ARCHITECTS LTD

Project_ 70 MANCHESTER ROAD, SLAITHWAITE, HUDDERSFIELD

Drawing Title_ AS PROPOSED FLOOR PLANS

Drawing Scale_ 1.50 1.100 Drawn By_ SD Checked By_ Jat

Paper Size_ A1 Drawn Date_ Checked Date_

Drawing Number_ 21_809 112