



EXISTING DRAWINGS

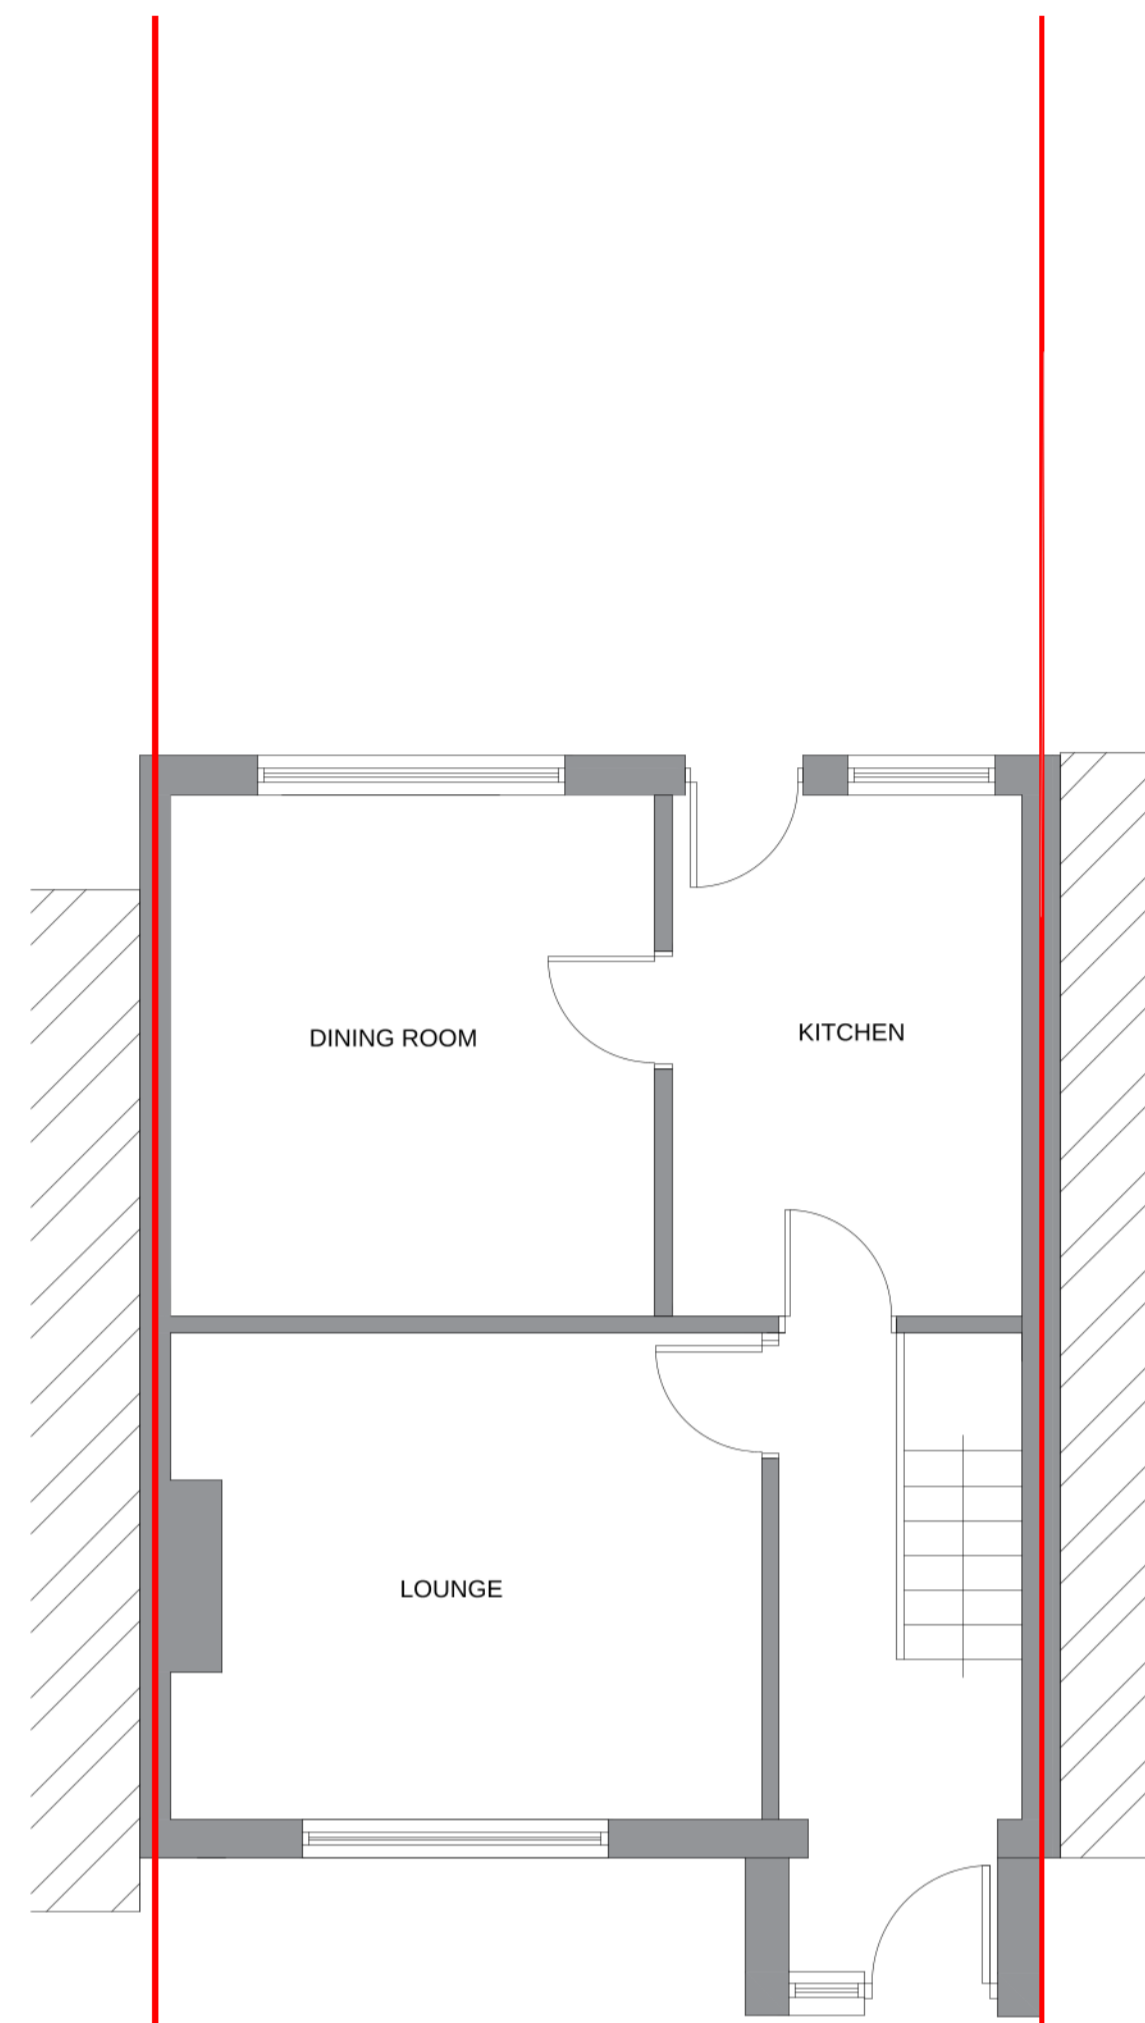


EXISTING GROUND FLOOR PLAN SCALE 1:100




EXISTING FRONT ELEVATION SCALE 1:100 @ A1

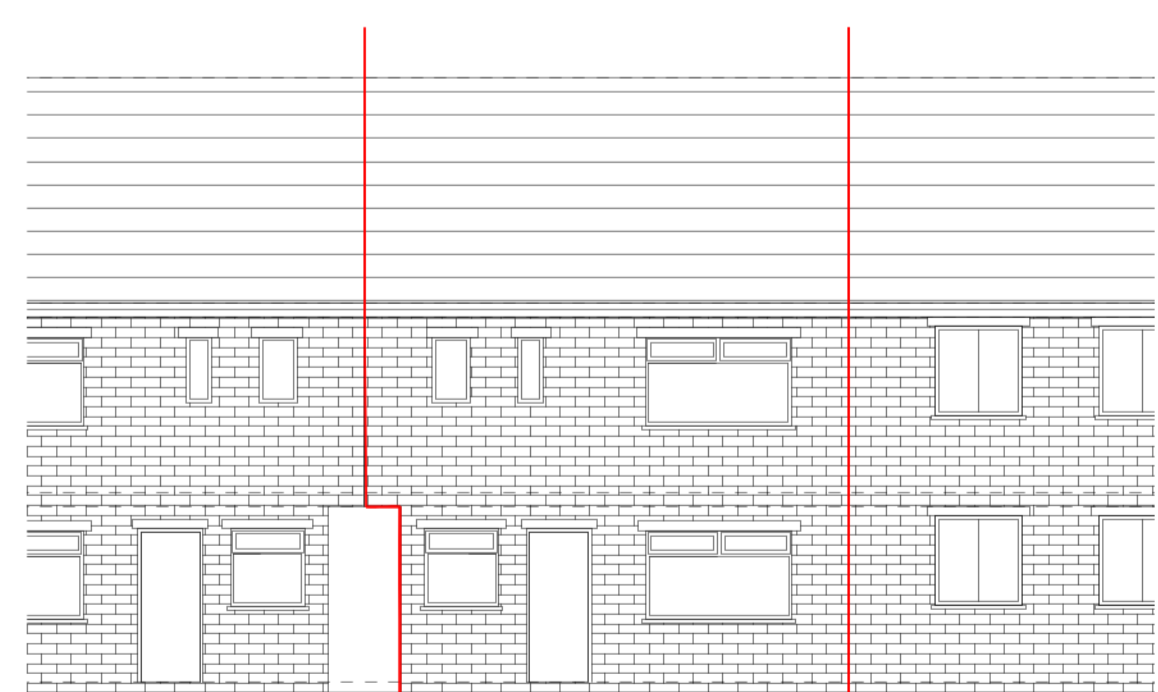


EXISTING REAR ELEVATION SCALE 1:100 @ A1

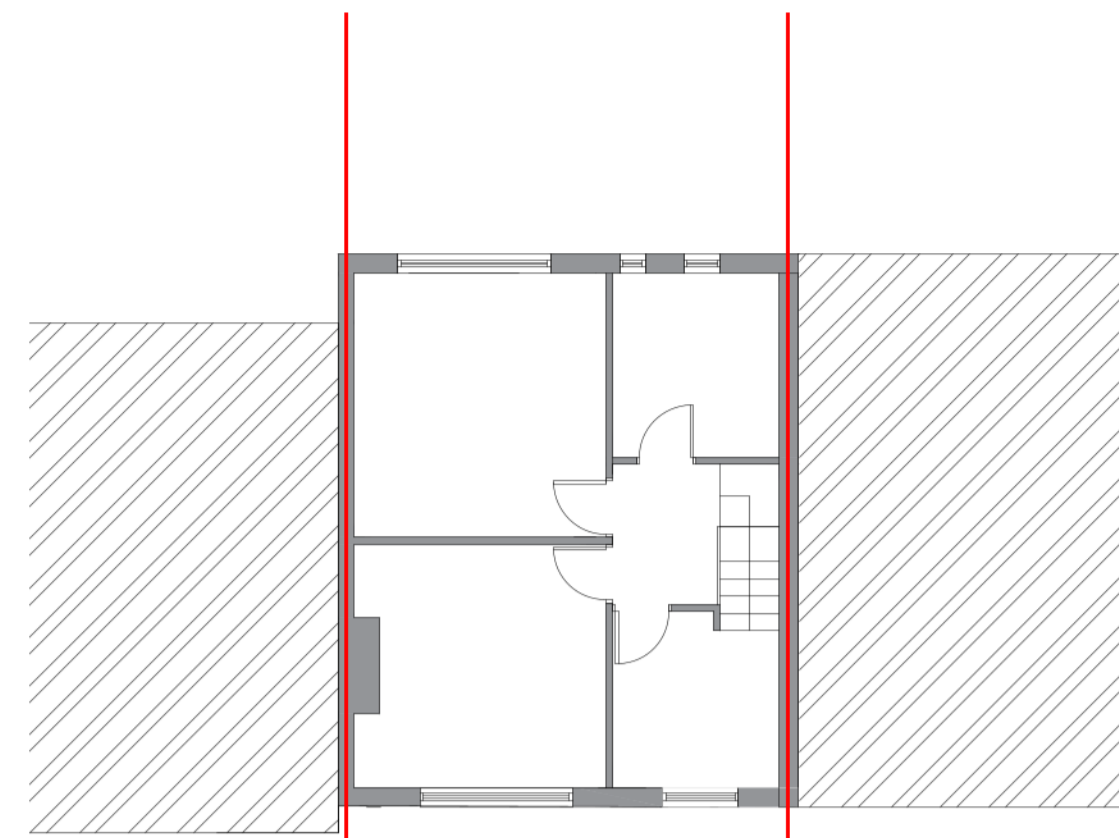


EXISTING SECOND FLOOR PLAN SCALE 1:100

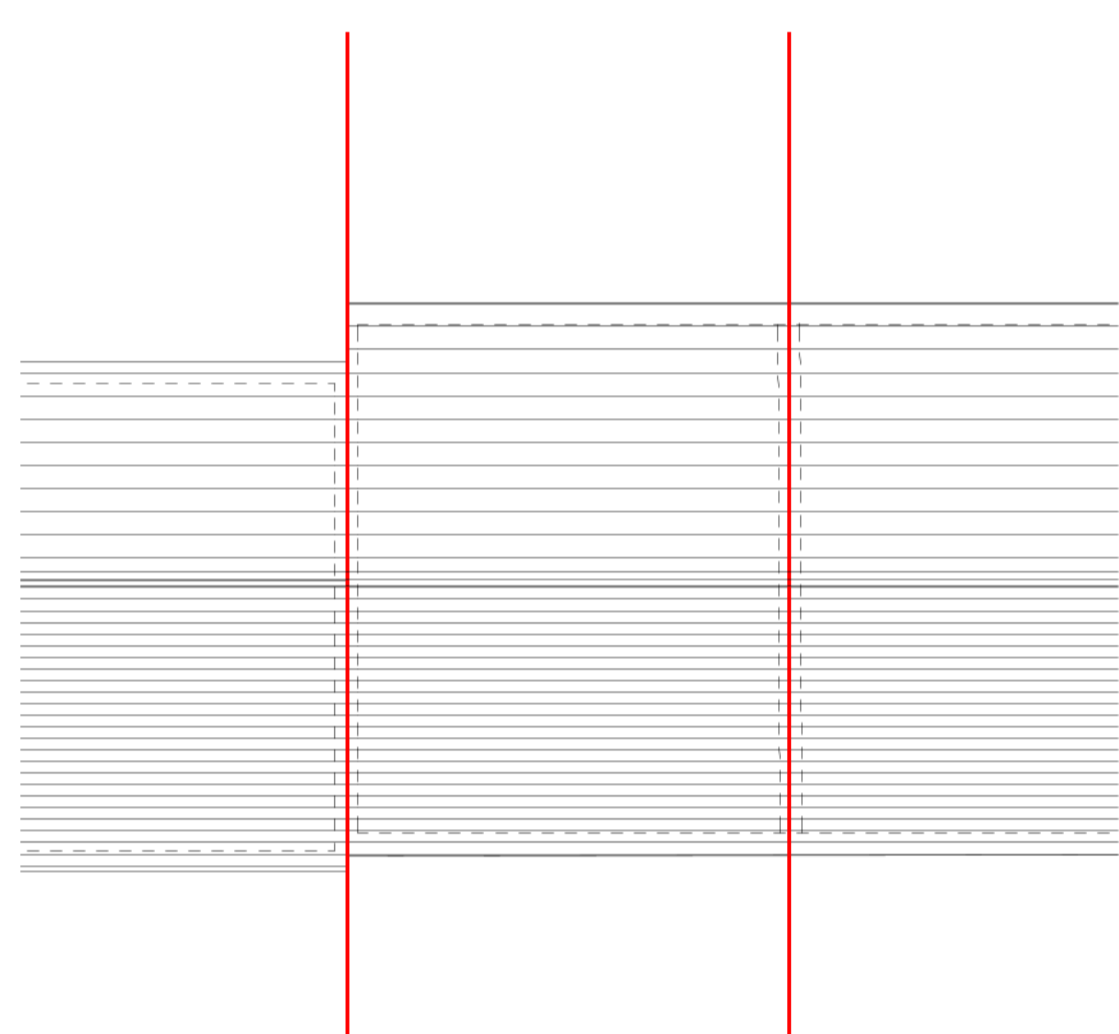

EXISTING ROOF PLAN SCALE 1:100 @ A1

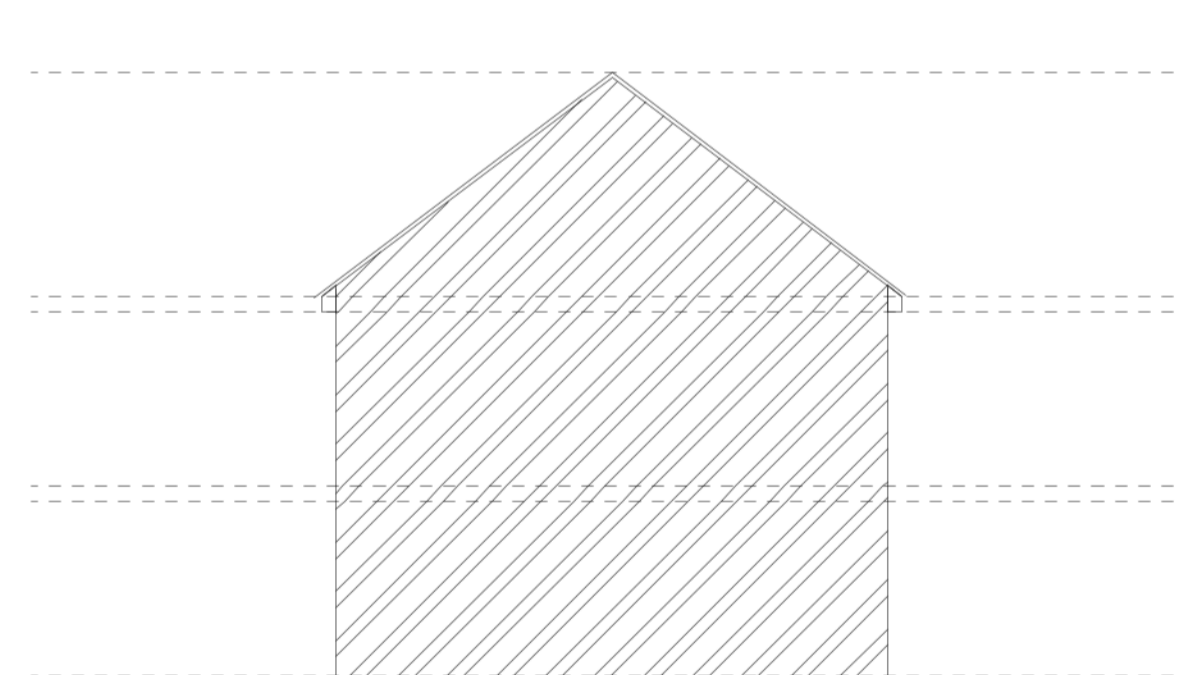


EXISTING SIDE A ELEVATION SCALE 1:100 @ A1

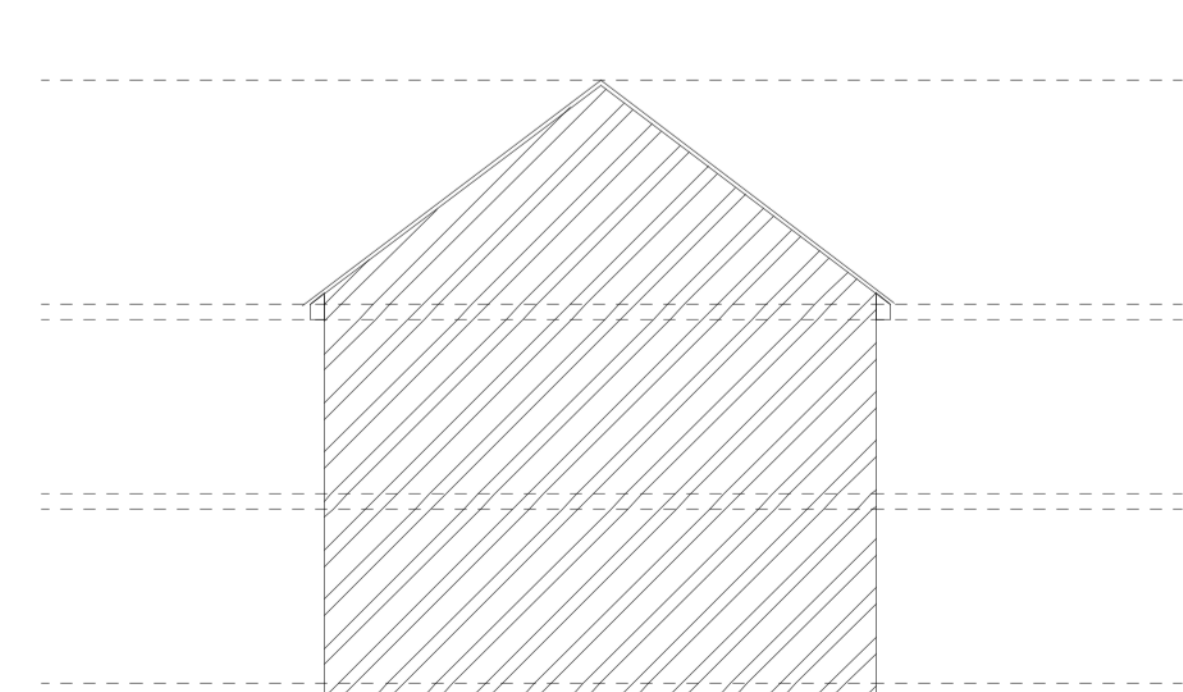

EXISTING SIDE B ELEVATION SCALE 1:100 @ A1




PROPOSED DRAWINGS

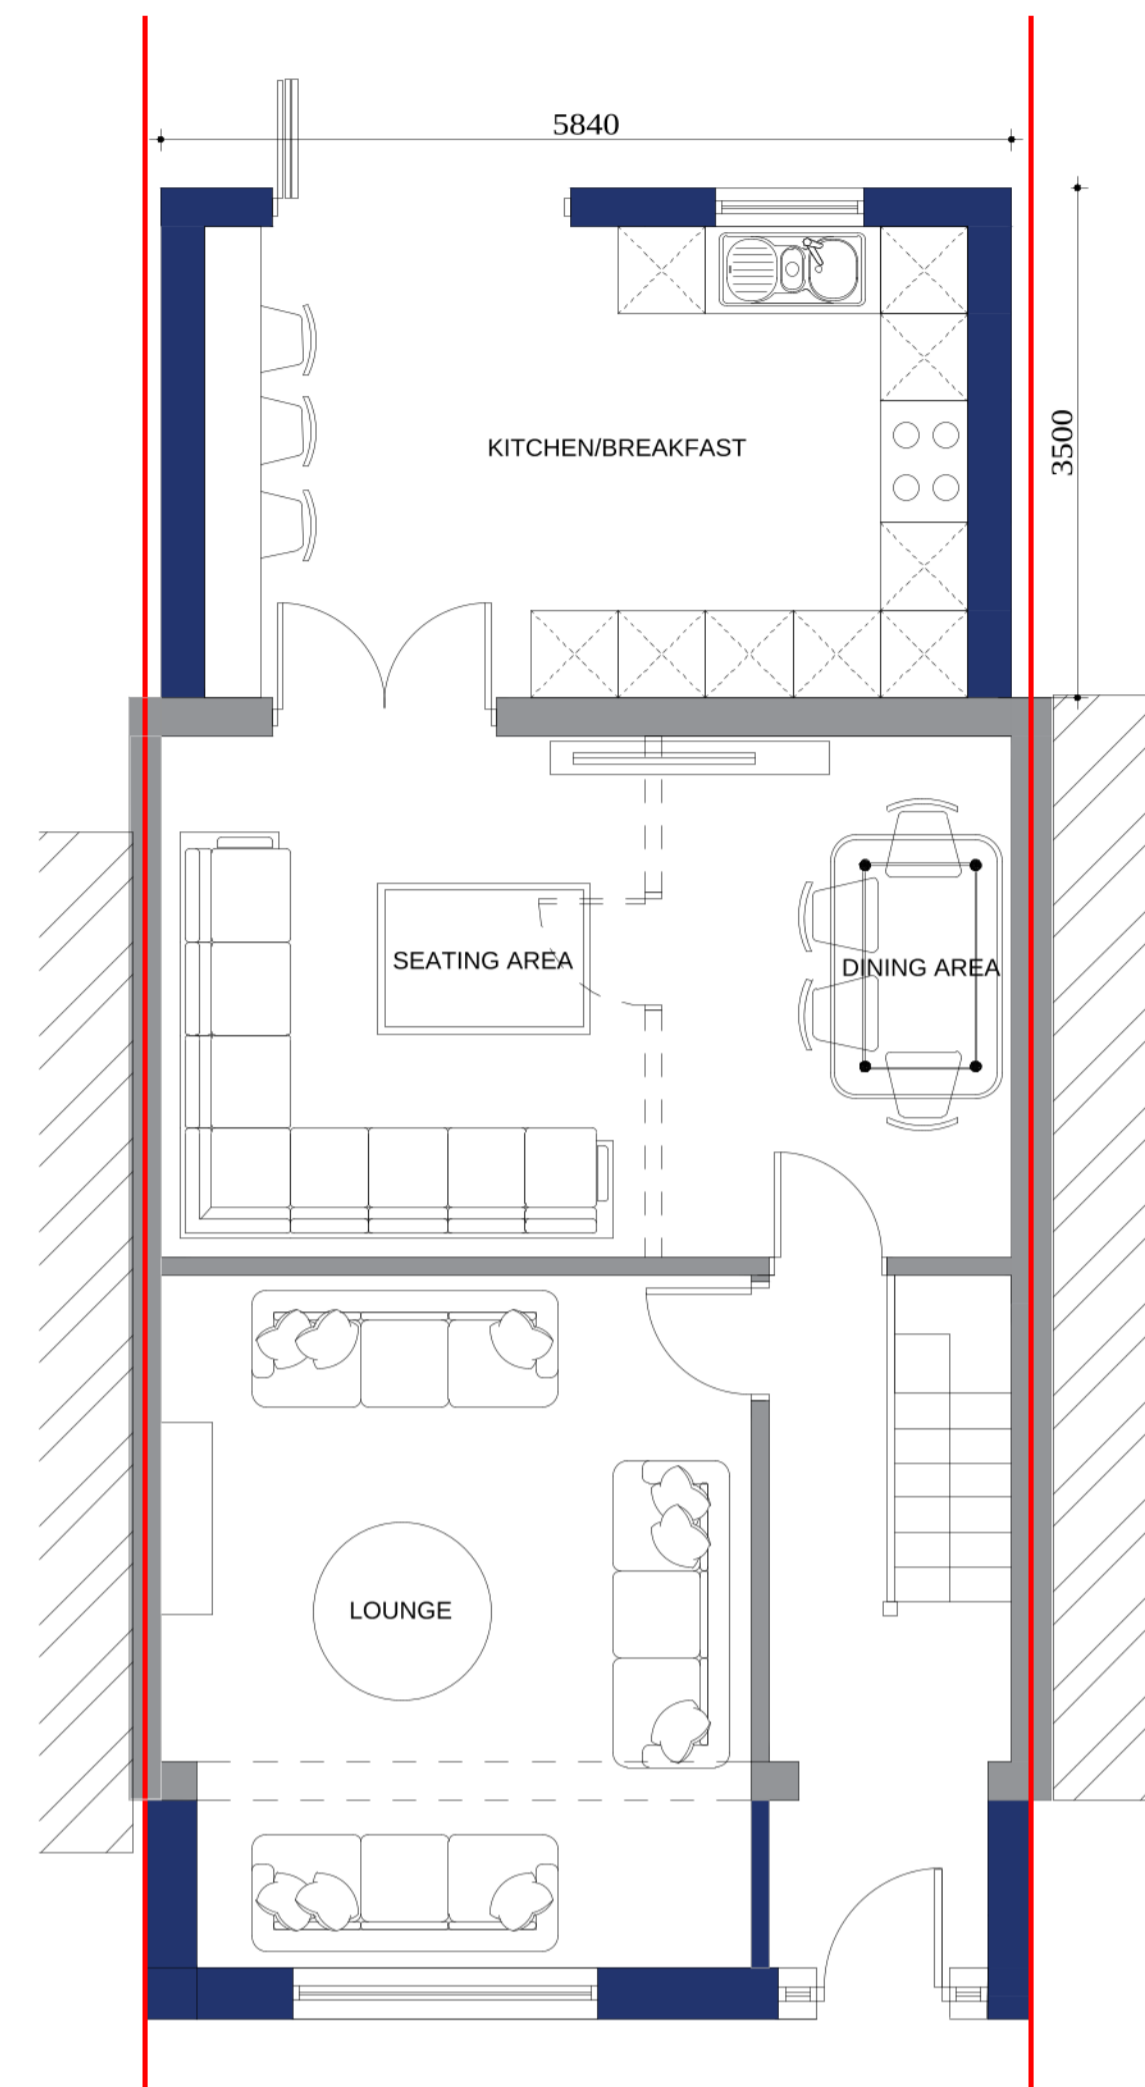


PROPOSED GROUND FLOOR PLAN SCALE 1:100




PROPOSED FRONT ELEVATION SCALE 1:100 @ A1

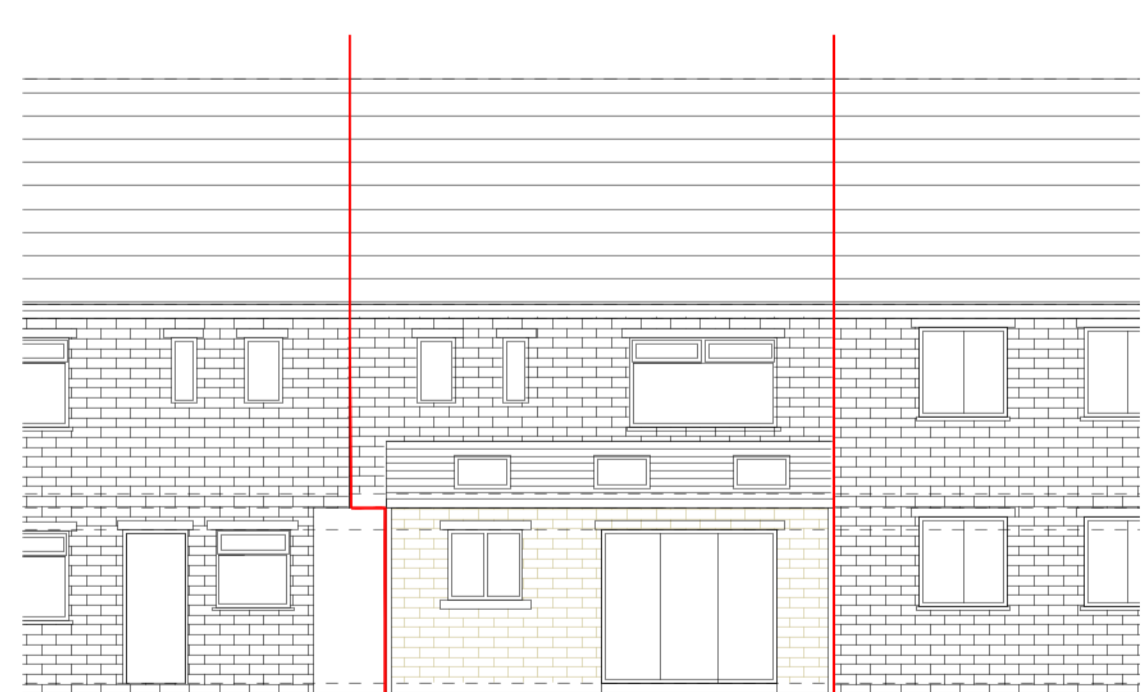


PROPOSED REAR ELEVATION SCALE 1:100 @ A1

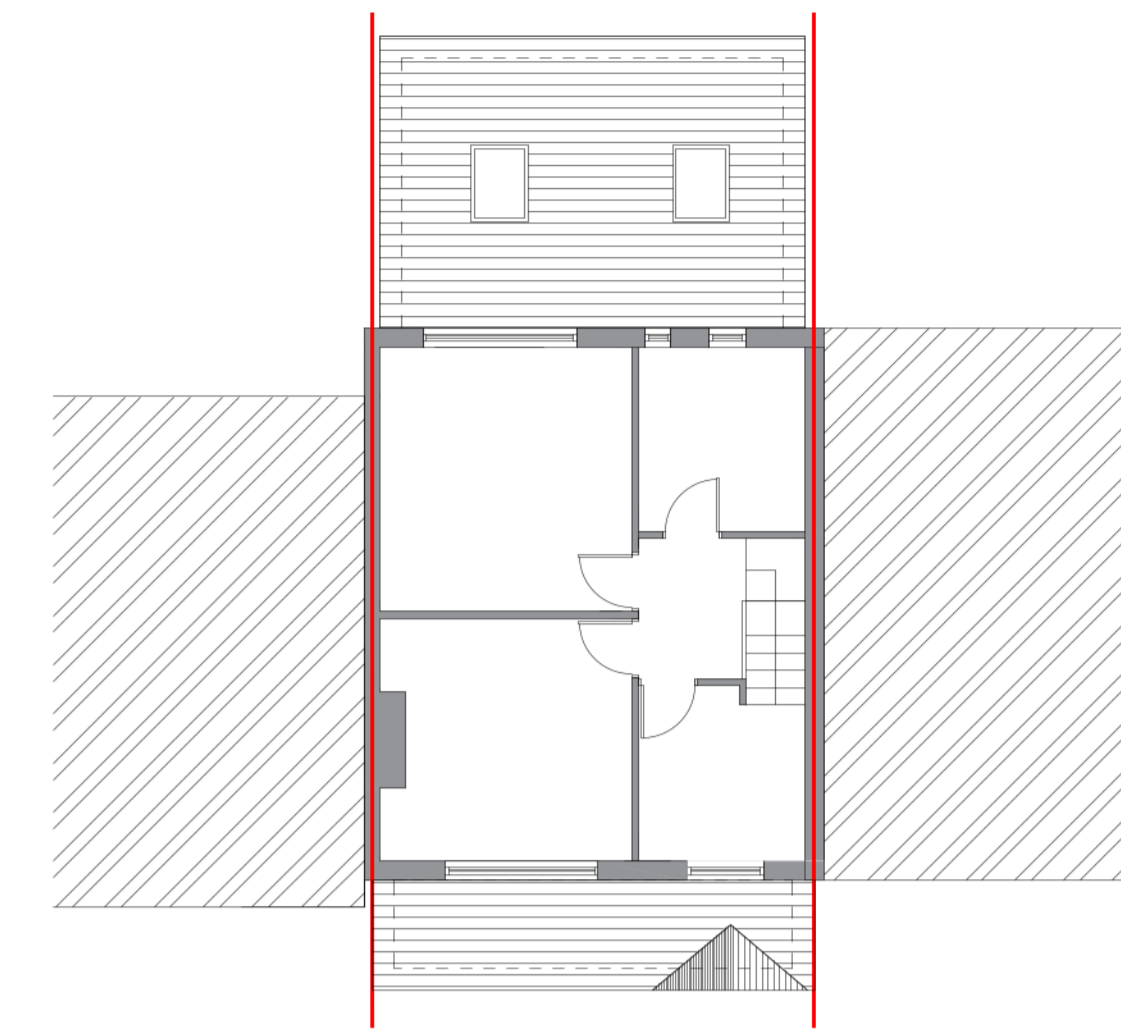


PROPOSED SECOND FLOOR PLAN SCALE 1:100

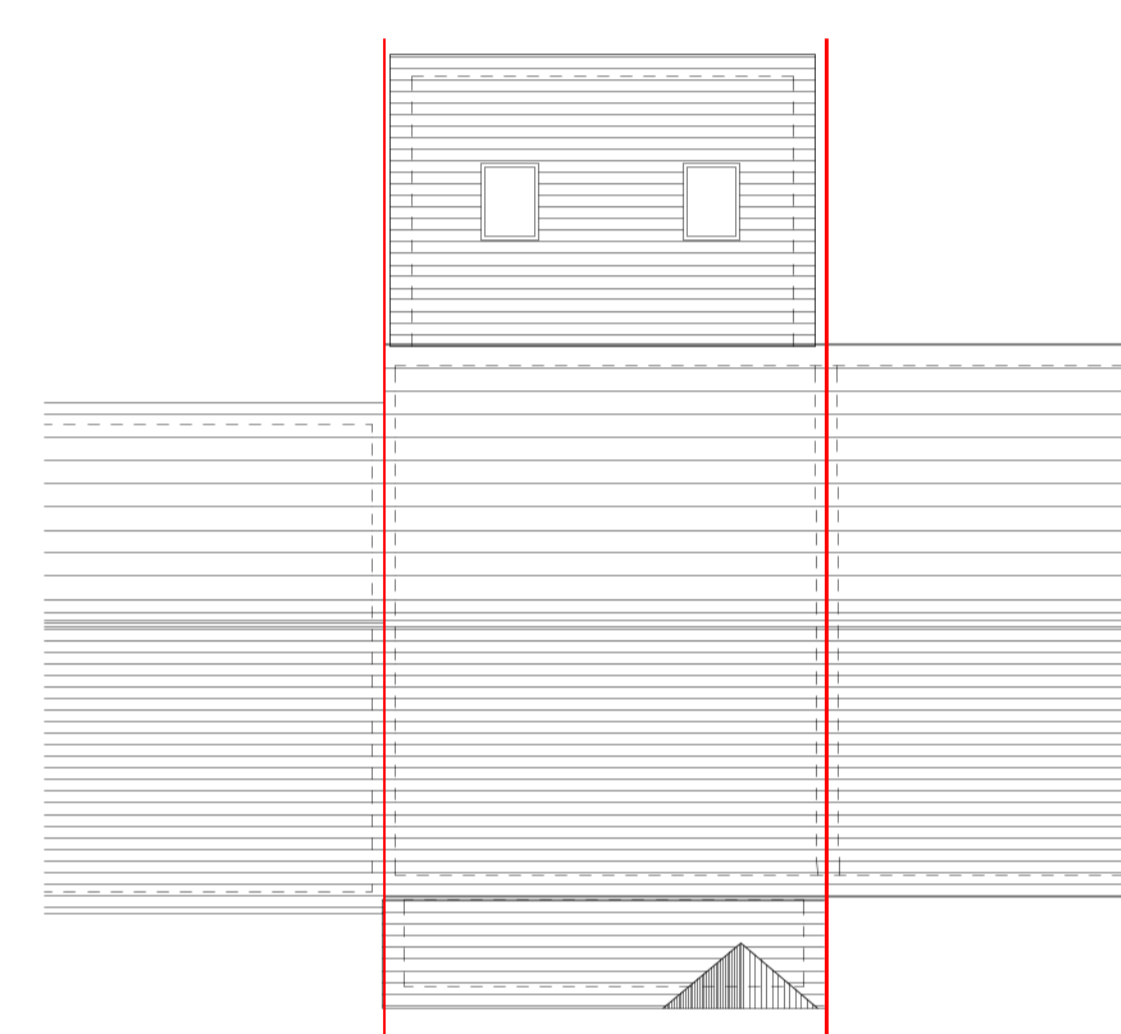

PROPOSED ROOF PLAN SCALE 1:100 @ A1

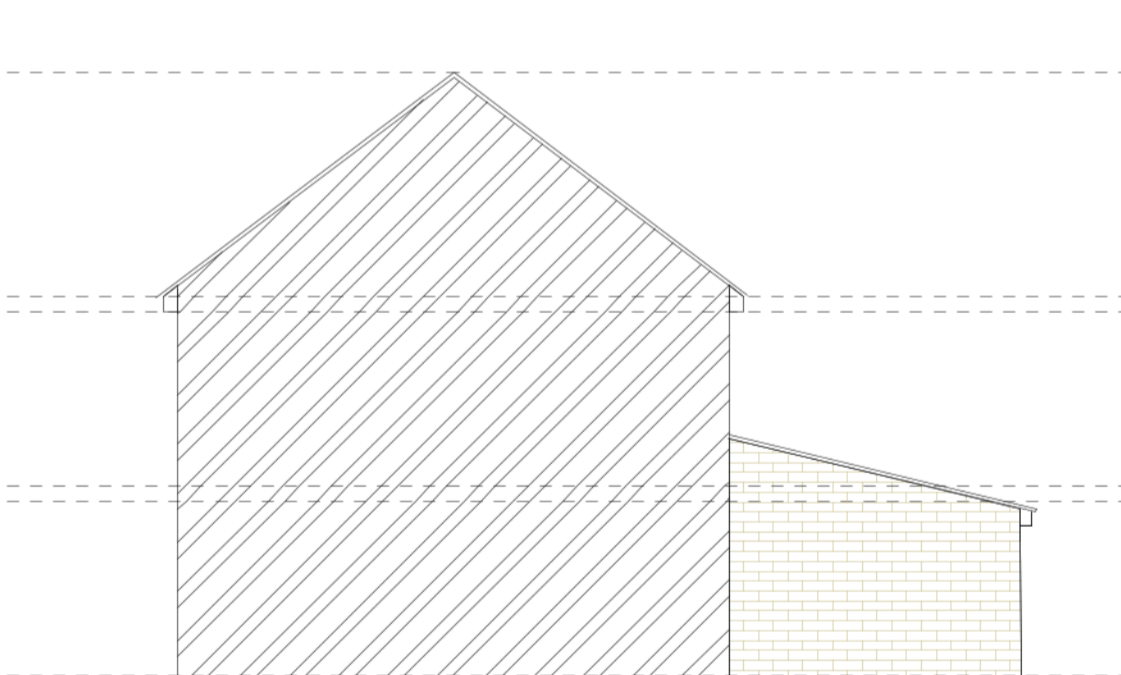

PROPOSED SIDE A ELEVATION SCALE 1:100 @ A1

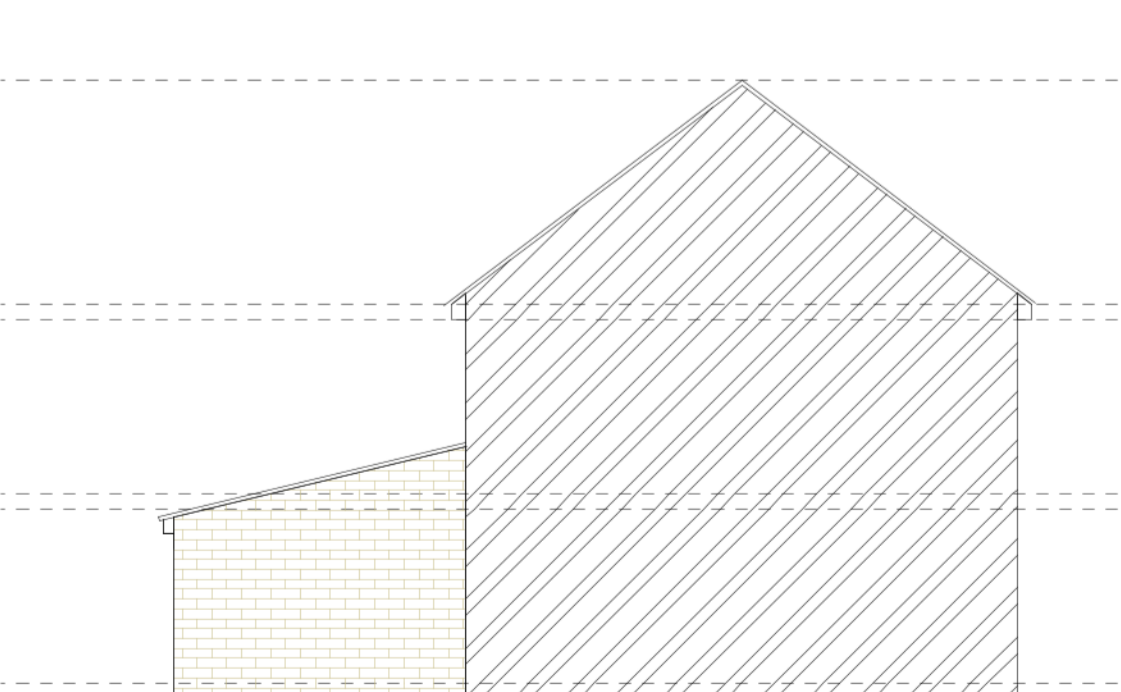

PROPOSED SIDE B ELEVATION SCALE 1:100 @ A1




PLEASE NOTE

THE ARCHITECTURAL DRAWINGS ARE PROTECTED UNDER COPYRIGHT LAW, THESE DRAWINGS MAY NOT BE REPRODUCED WITHOUT THE EXPRESS CONSENT OF THE ORIGINAL COPYRIGHT OWNER.

REVISION

REV	DATE	DESCRIPTION
A	00.00.0000	XXXXXXXXXXXXXXXXXXXXXXXXXXXXXXXXXXXX

SITE LOCATION PLAN

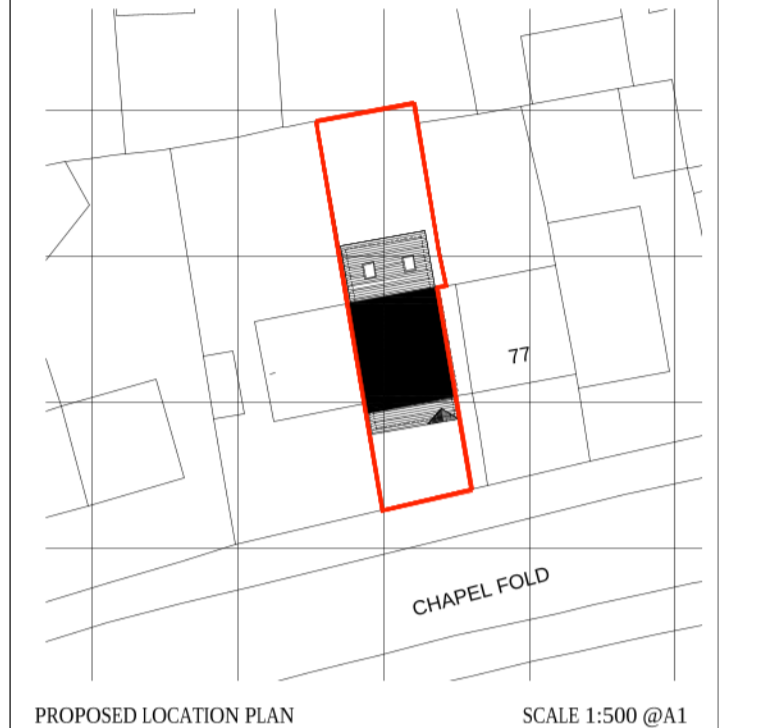

PROPOSED LOCATION PLAN SCALE 1:500 @A1

PLANNING-DRAWING

KEY 1

- EXISTING BUILDING FOOTPRINT
- PROPOSED BUILDING FOOTPRINT

KEY 2

- 1 PROPOSED GREY ROOF TILES TO MATCH EXISTING
- 2 PROPOSED FASCIAS, SOFFITS & GUTTERS TO MATCH EXISTING
- 3 PROPOSED RAINWATER PIPES TO MATCH EXISTING
- 4 PROPOSED RED BRICK TO MATCH EXISTING
- 5 PROPOSED UPVC WINDOWS MATCH EXISTING
- 6 PROPOSED UPVC WINDOW
- 7 PROPOSED UPVC DOORS

N

DRAWING REFERENCE:
121360-01
PROPOSED DRAWINGS

DRAWING TITLE:
PROPOSED FLOOR PLANS & ELEVATIONS.

PROJECT TITLE:
PROPOSED FRONT EXTENSION WITH SINGLE STOREY REAR EXTENSION.

CLIENT DETAILS:
75 CHAPEL FOLD STAINCLIFFE,
BATLEY WF17 7AX

BELLEVUE ARCHITECTURE
Architectural & Structural Design Consultancy

Contact us:
[T] +44 (0)738827061
[E] bellevue.architecture@outlook.com
[W] www.bellevuearchitecture.co.uk