




Station	Easting	Northing	Level
R1	418008.219	419007.711	209.277
R2	418008.281	419043.284	211.679
R3	418048.833	419039.529	207.947
R4	418048.793	419085.441	205.173
R5	418048.908	419023.820	209.682
R6	418048.569	419028.174	207.605
R7	418048.792	419036.602	209.498
R8	418058.190	419476.800	209.491
R9	418058.134	419500.272	201.535
R6	418044.707	419504.278	200.128

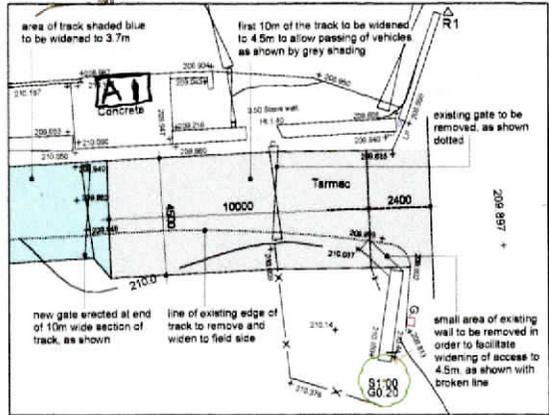

- A** Bin storage
- A1** waste collection
- B** Parking

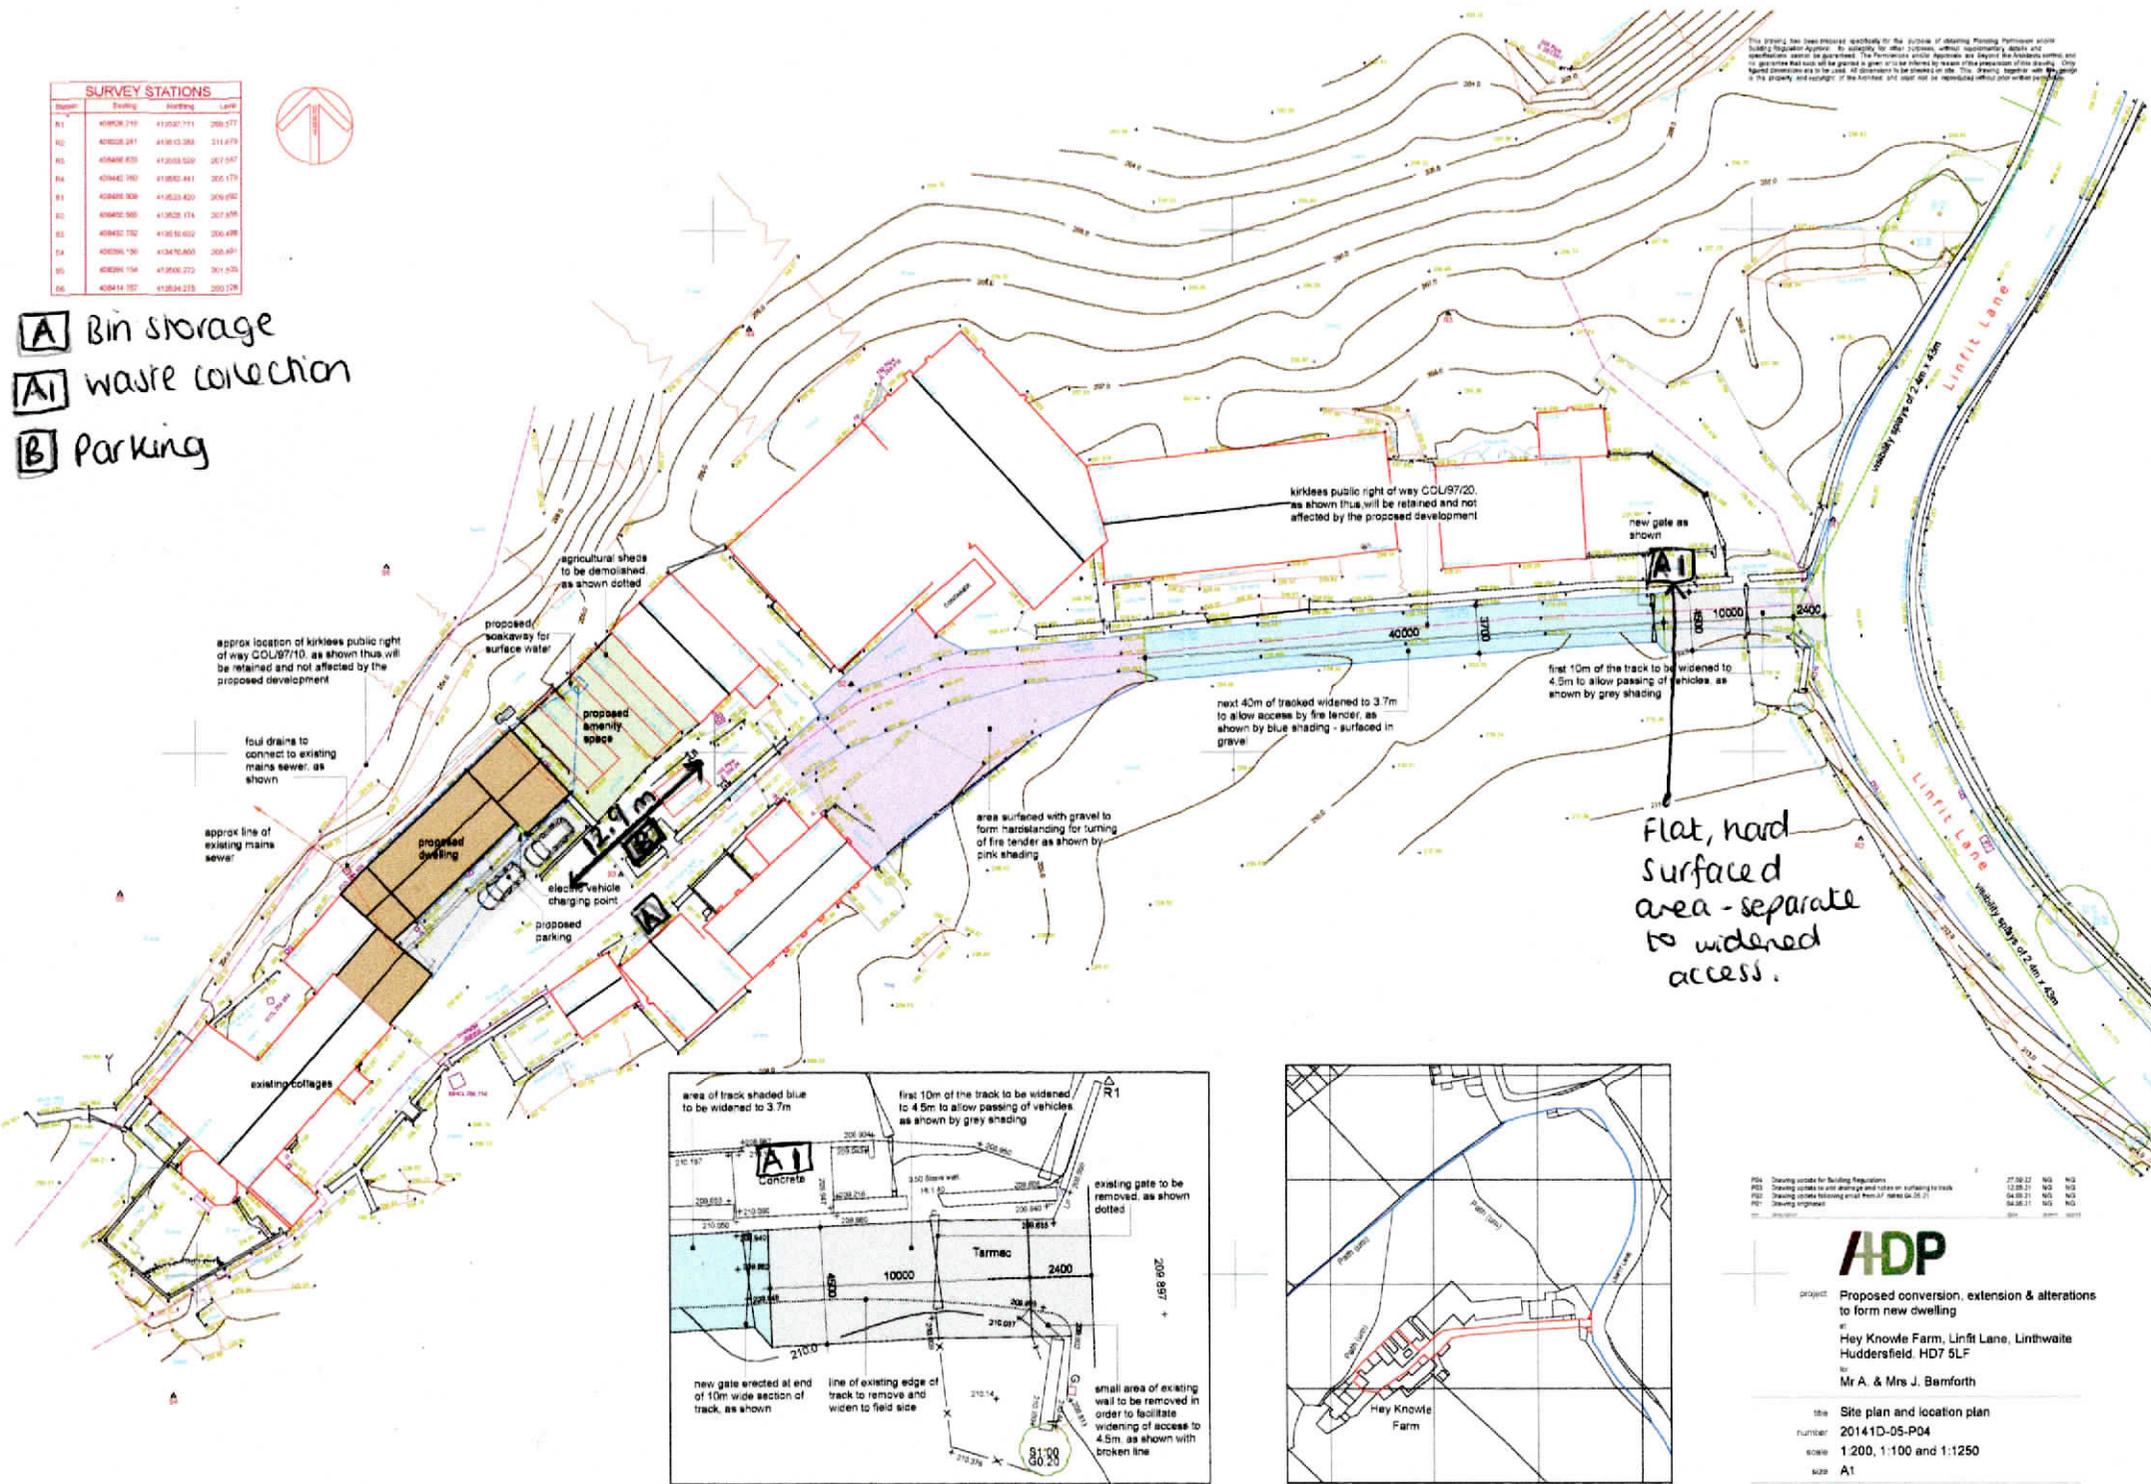

entrance area works - 1:100

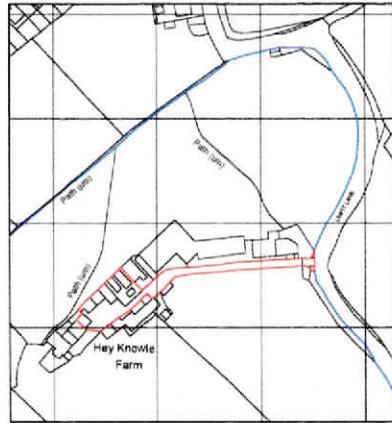

location plan - 1:1250

This drawing has been prepared specifically for the purpose of obtaining Planning Permission under Building Regulations. It is not to be used for other purposes without the consent of the architect. The architect's services are limited to the design and preparation of the drawings and the client is responsible for the accuracy of the information provided. The client is advised to seek professional advice from a qualified professional to be used. All dimensions to be checked on site. This drawing, together with the information in the property and vicinity, if the contract and shall not be reproduced without prior written permission.

Flat, hard surfaced area - separate to widened access.

PSA	Drawing issued for Building Regulations	27.08.22	NG	NG
PSB	Drawing issued to site showing ground and notes on softening to track	12.09.21	NG	NG
PSD	Drawing issued following email from client dated 05.05.21	04.09.21	NG	NG
PSF	Drawing completed	04.08.21	NG	NG



project Proposed conversion, extension & alterations to form new dwelling at Hey Knowle Farm, Linlith Lane, Linthwaite Huddersfield, HD7 5LF for Mr A. & Mrs J. Bamforth

title Site plan and location plan
number 20141D-05-P04
scale 1:200, 1:100 and 1:1250
size A1