

Block Plan - 1:500

NOTES


This drawing has been prepared specifically for the purpose of obtaining Planning and or Building Regulations Approval. Its suitability for other purposes without additional supplementary details and specifications cannot be guaranteed.

All dimensions are to be checked on site, any discrepancies are to be reported to the designer before work commences. Use only figured dimensions.


All structural components shown are indicative only. Details / calculations of structural members are to be provided by the Structural Engineer.

This drawing is not to be copied or divulged to a third party without written permission.


Key:	
	Existing Beams
	Proposed beams
	Removed Structure
	Existing Walls
	Proposed Walls
	Previously approved

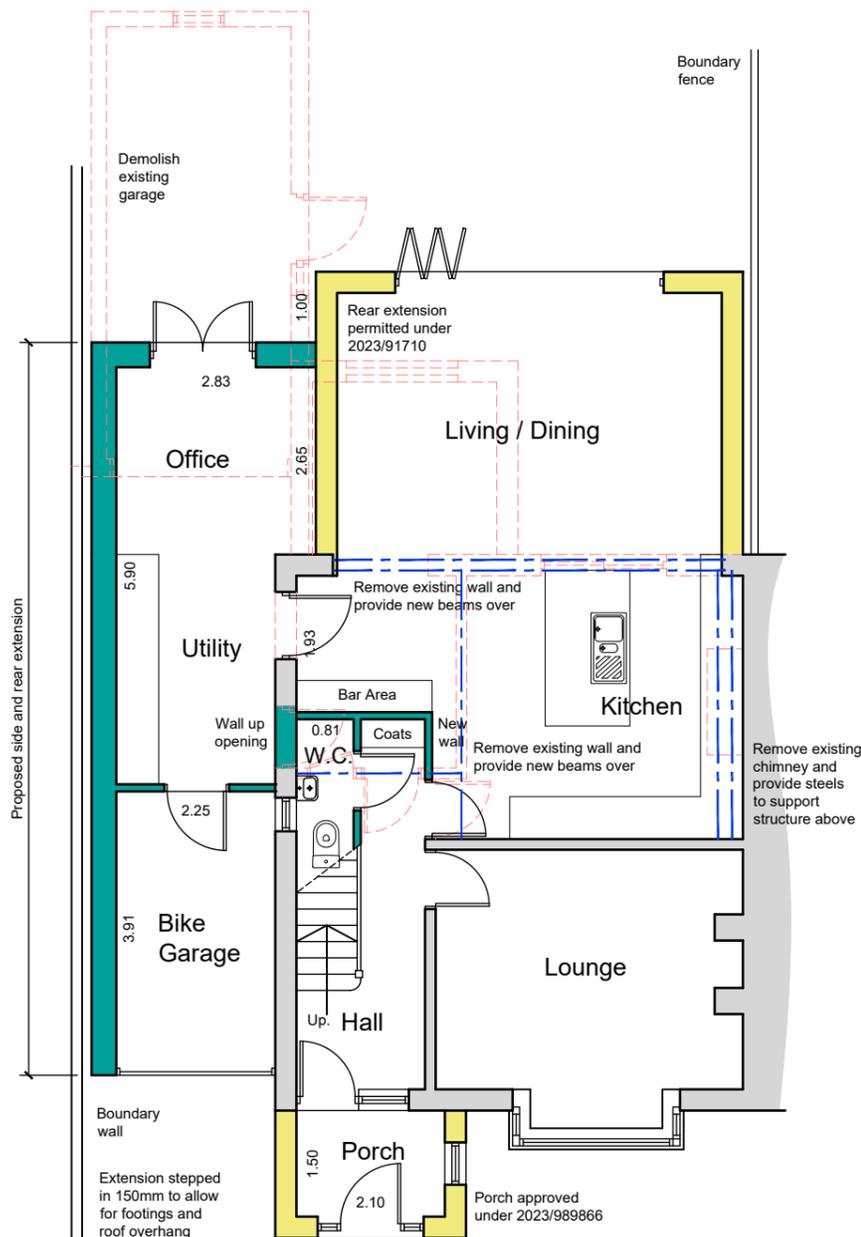

Ground Floor Plan

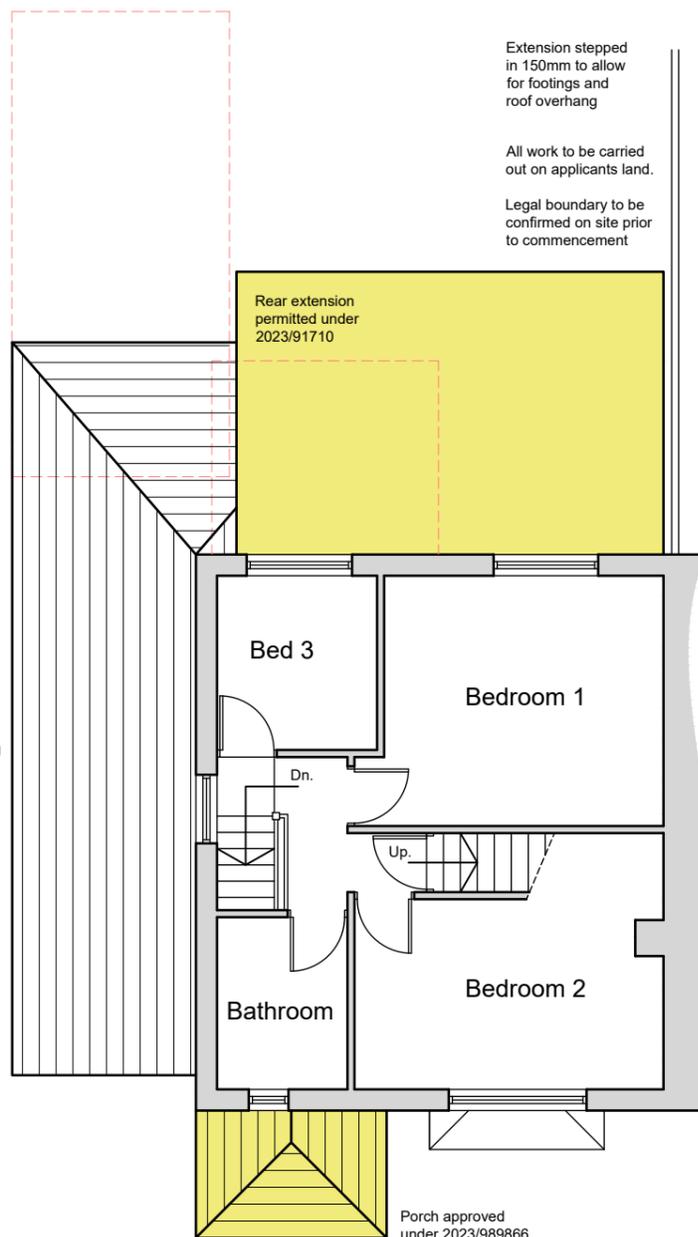

First Floor Plan

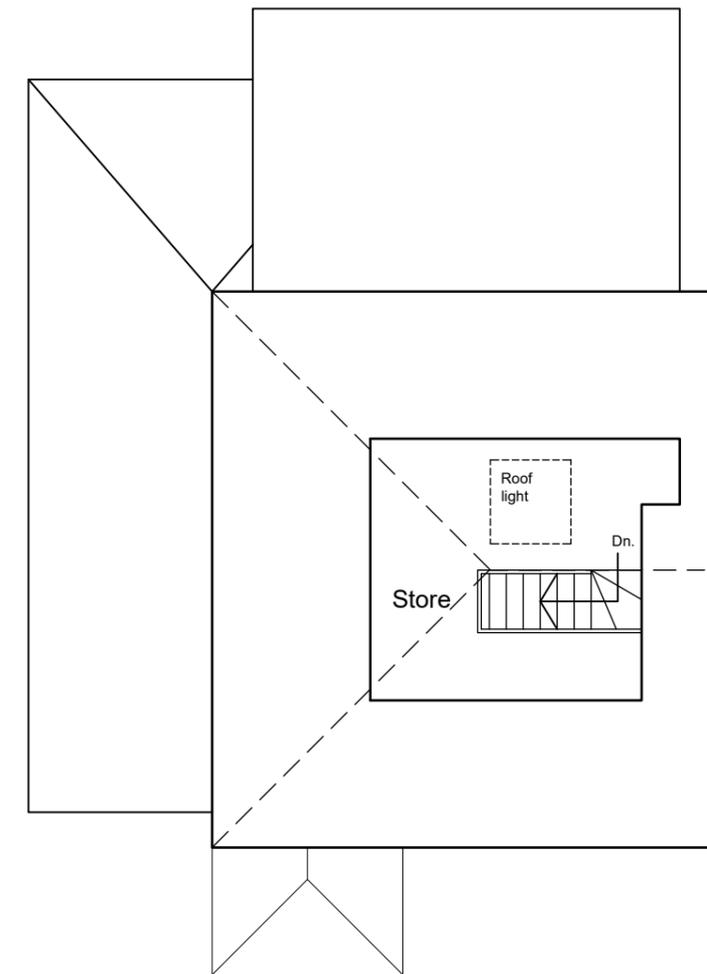

Roof Plan



Revisions		
P01	Preliminary Issue	12.10.23
P02	Client amendments	30.10.23

Project:
 Single Storey Rear Extension
 at 50 Station Road
 Honley
 Holmfirth
 for Mr & Mrs. Taylor
 SCHEME C - Proposed Plans and Block Plan

Purpose of issue: PLANNING

Drawn	DRH
Date	October 2023
Scales	1:100 @ A3
Drawing No.	2309 - 0403 - P02

Scale 1:100

