


Ground Floor Plan




First Floor Plan

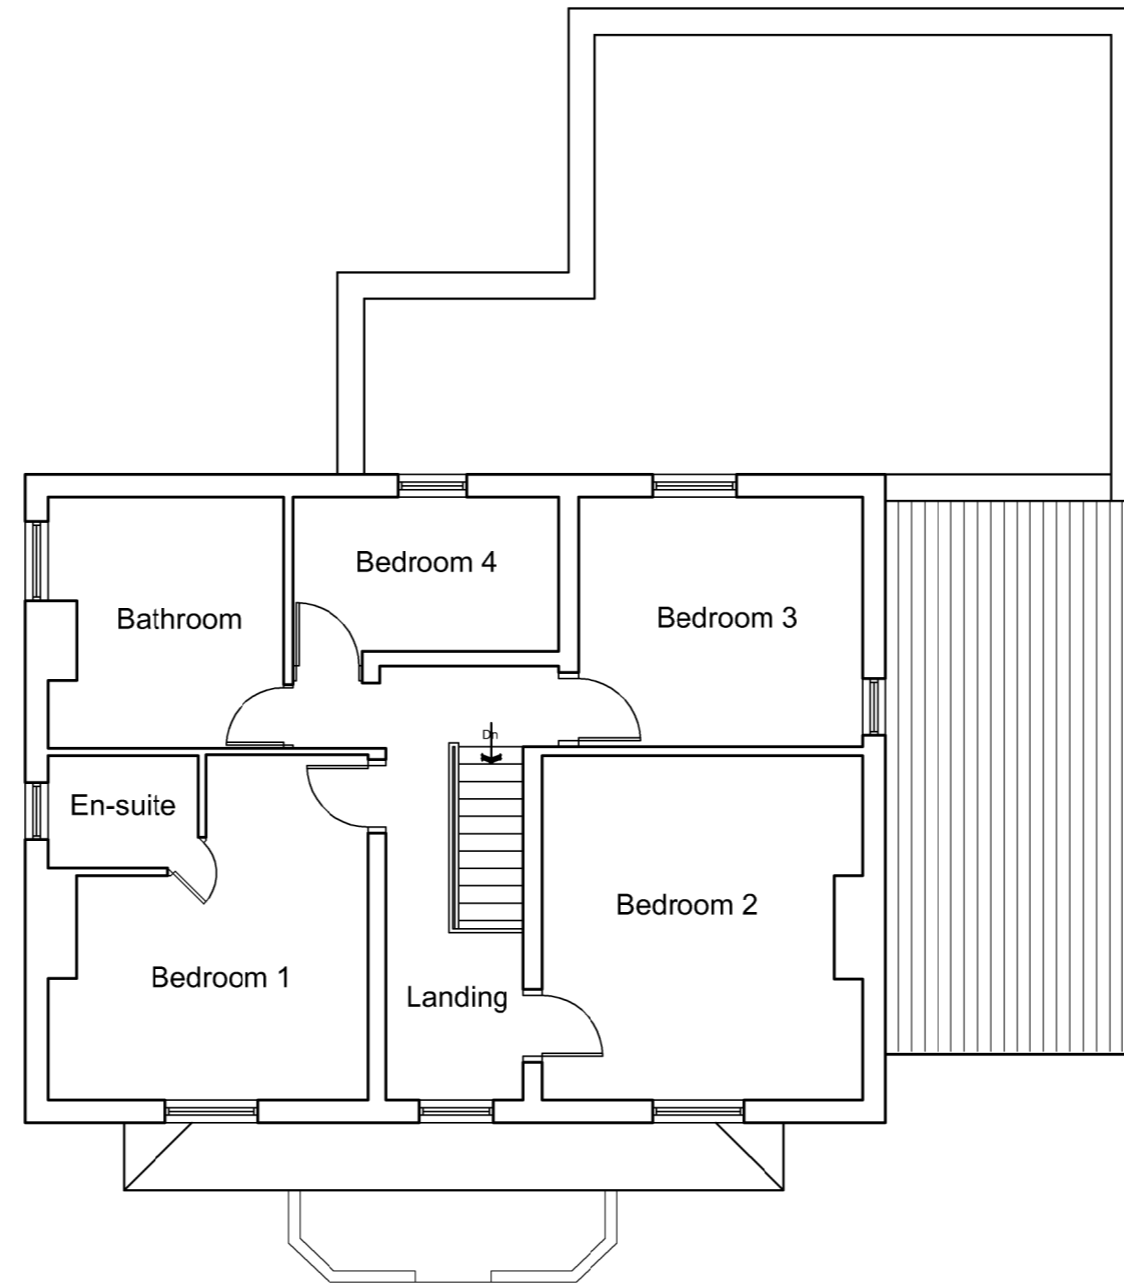

Front Elevation





Side Elevation

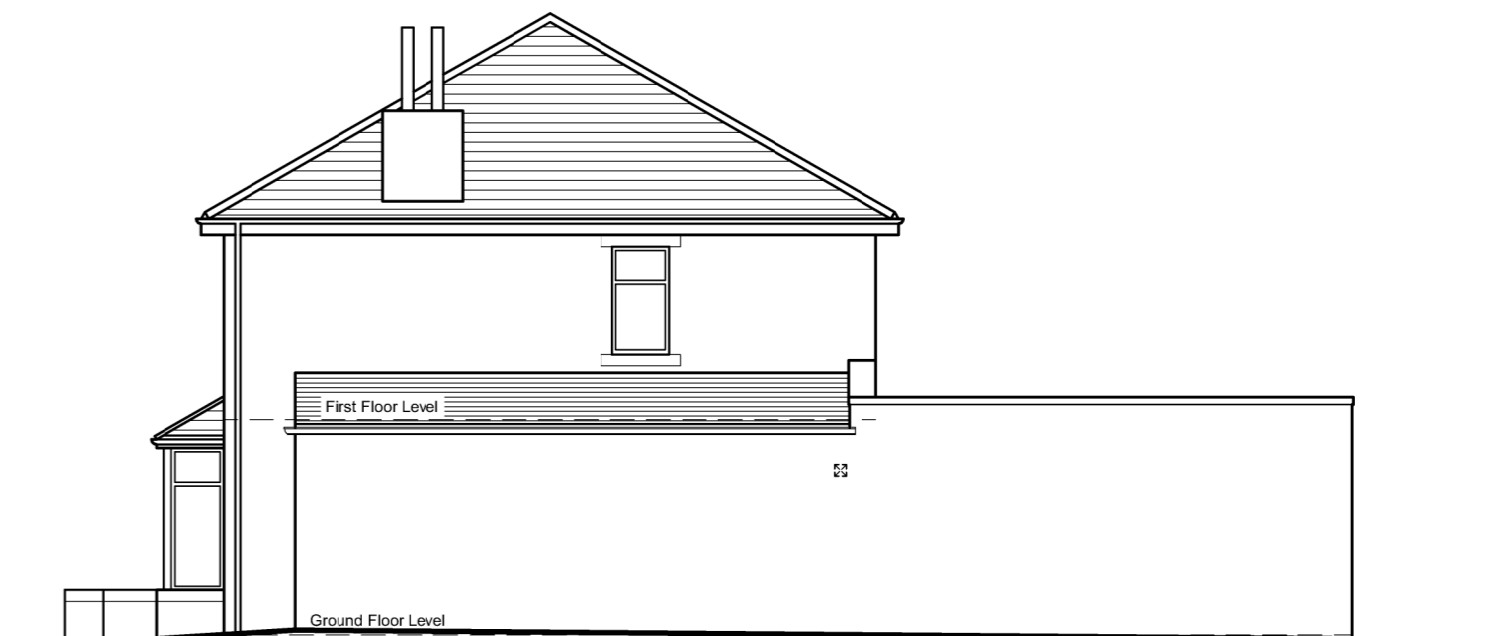

Side Elevation



Rear Elevation

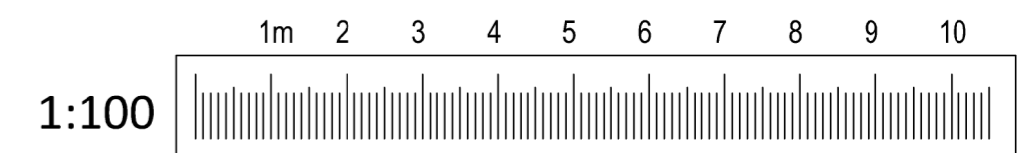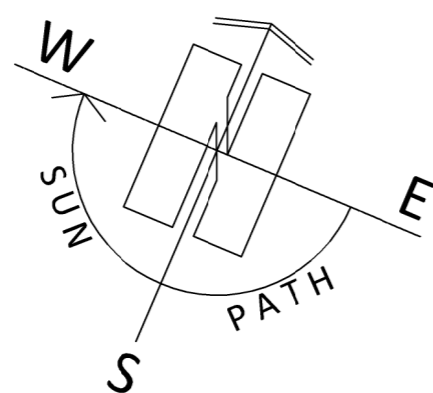

ARCHITECTURE | PLANNING | DESIGN

Malkin Farm
 Brow Lane
 Holmfirth
 HD9 2RJ
 07946872499
 paul@paulmatthewsarchitectural.co.uk
 www.paulmatthewsarchitectural.co.uk

Company Registration Number: 09898149 – Company Registered in England and Wales

Location
 1 Butterley Lane New Mill, Holmfirth, HD9 7EZ
 Project
 First Floor Extension to Side and Rear

Client
 Mr & Mrs L Clough
 Drawing Title/Issue

General Arrangement as Existing

scale	date	sheet size	dwg. no.
1:100	10/23	A2	23/938/03