



Only figured dimensions should be used.
 Scaled dimensions should be checked with the Architect.
 This drawing together with the design, is the property and copyright
 of the Architect and must not be reproduced without written
 permission

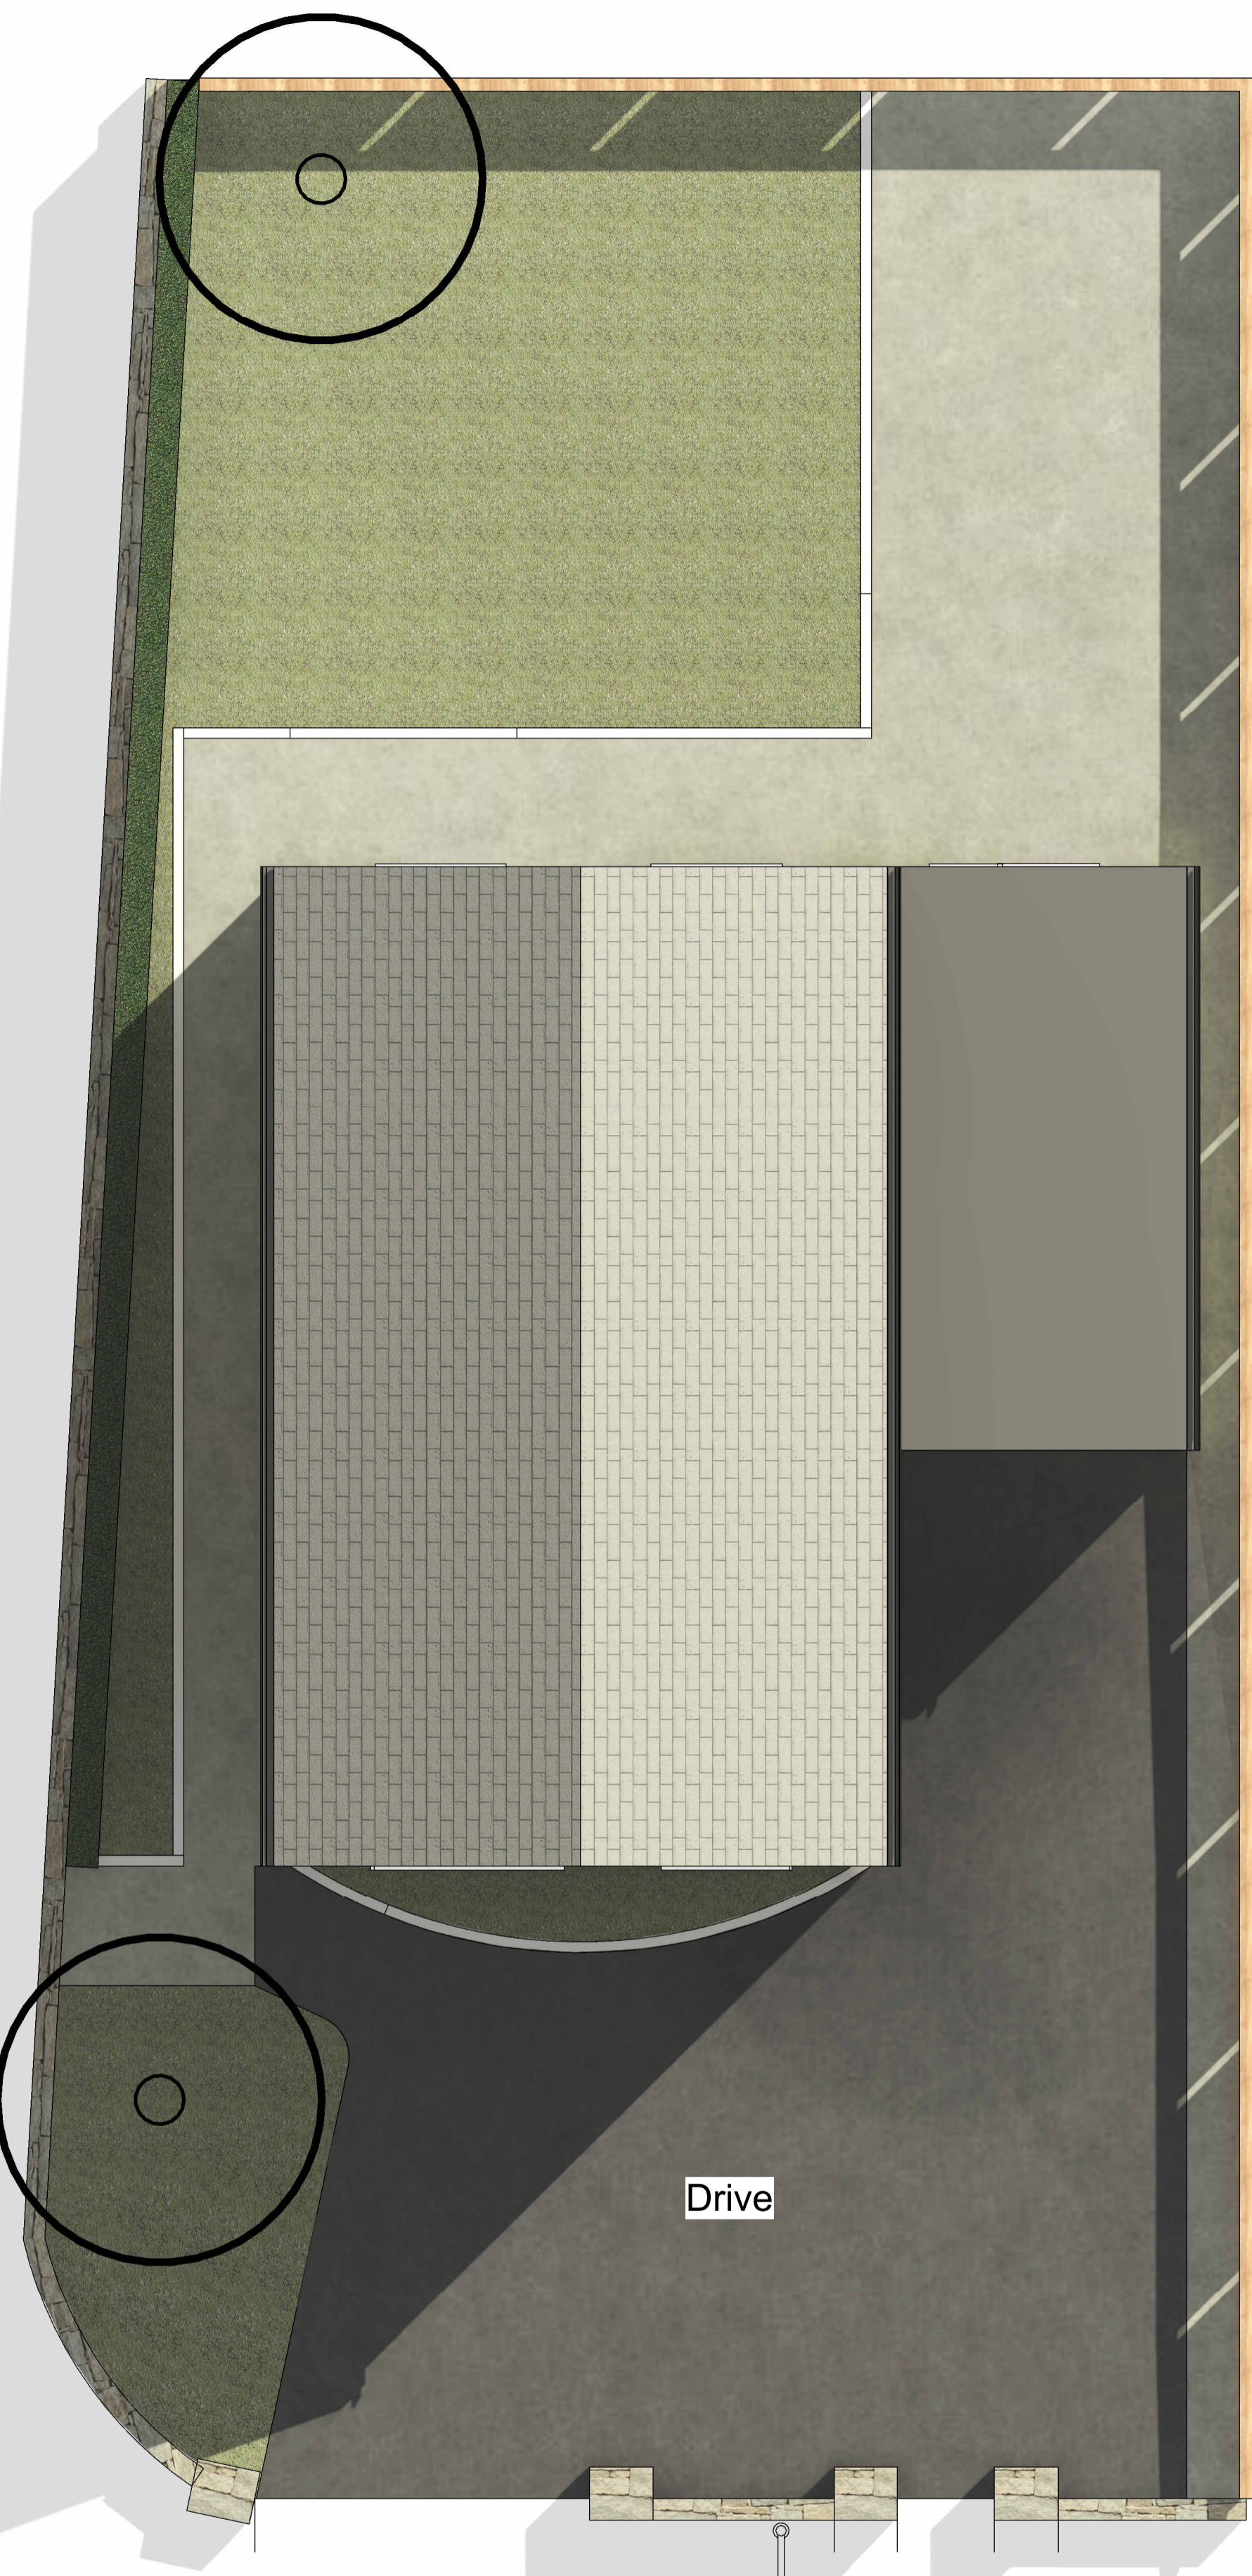


3 Site
1 : 50

Jackroyd Lane

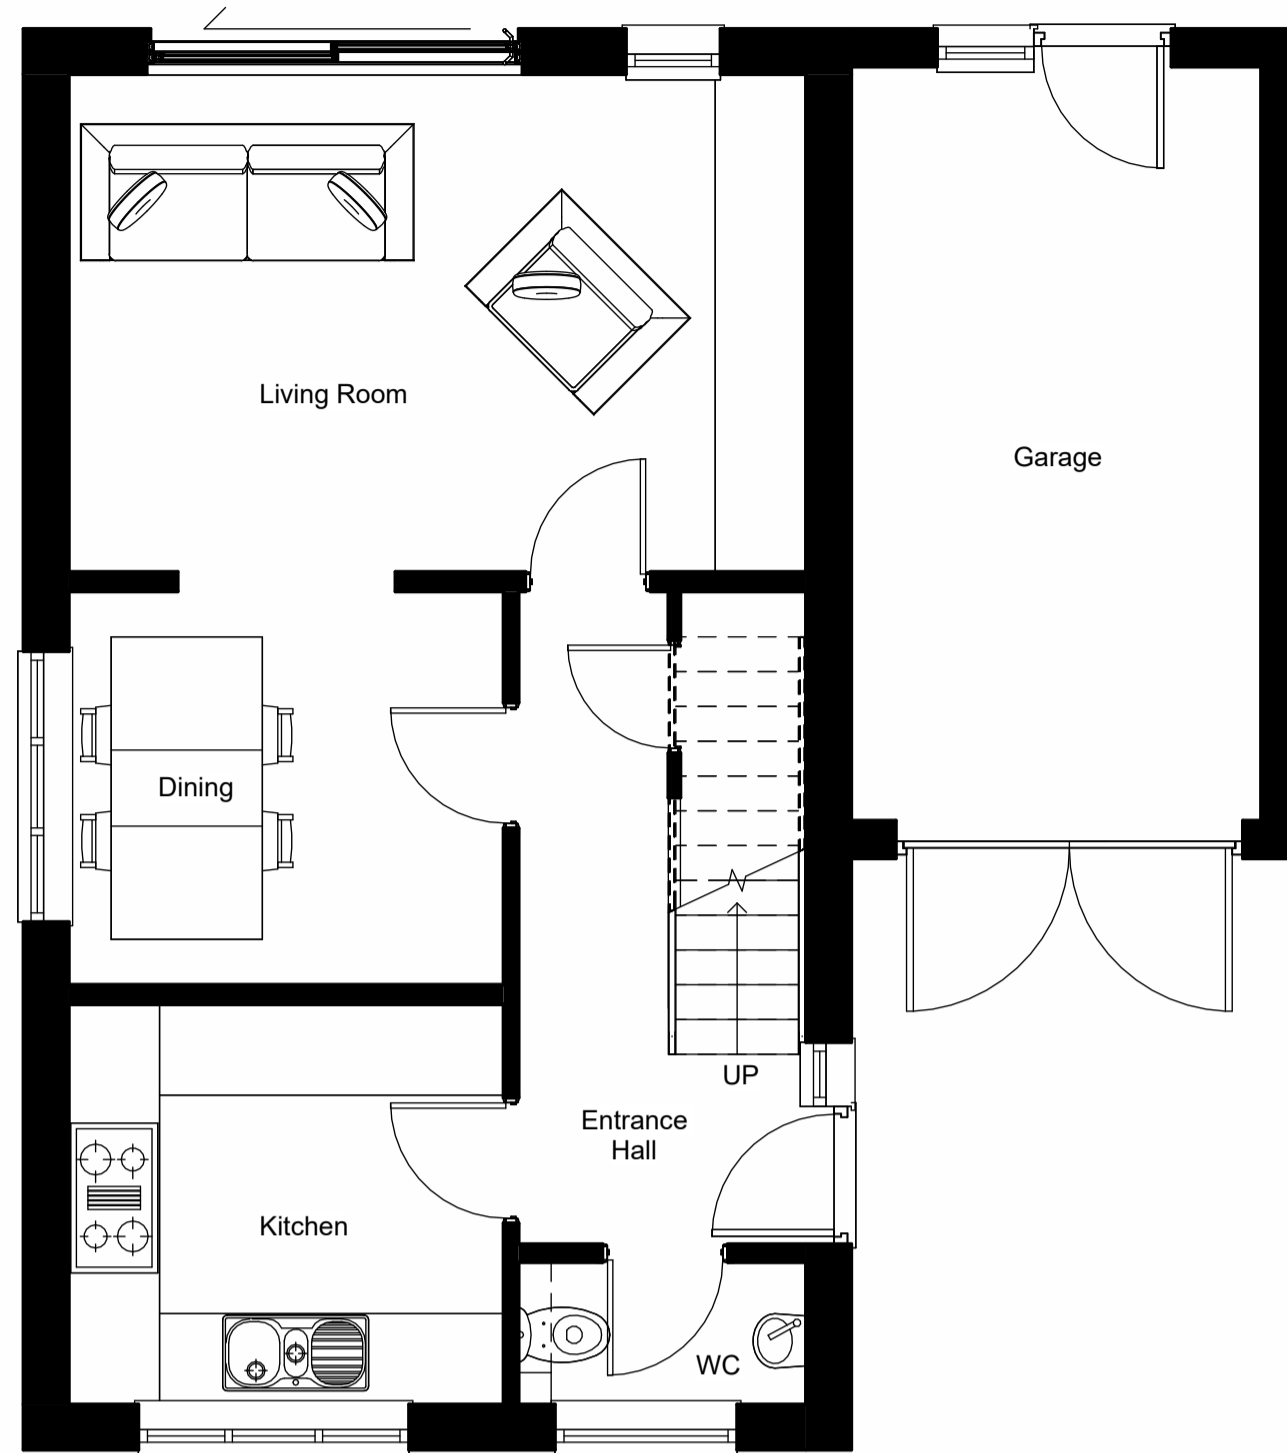


2 Ground Floor
1 : 50

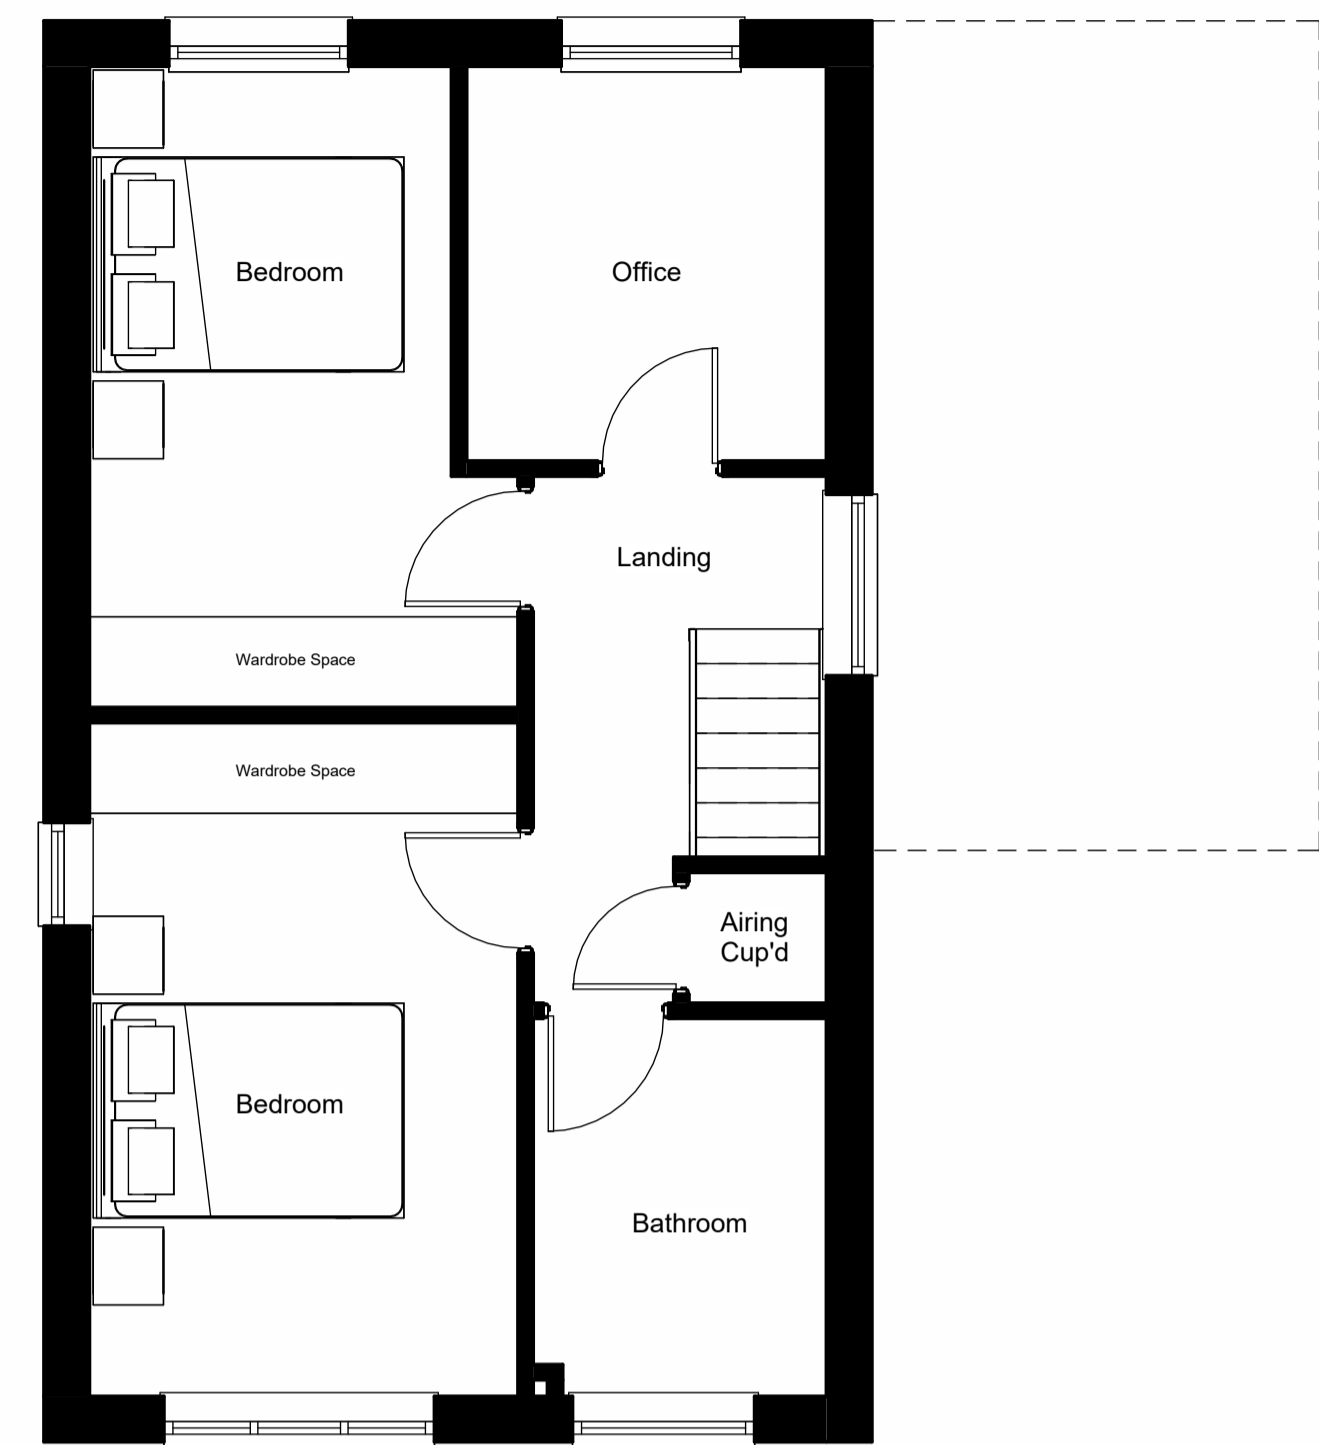

1 First Floor
1 : 50



4 North Elevation
1 : 100

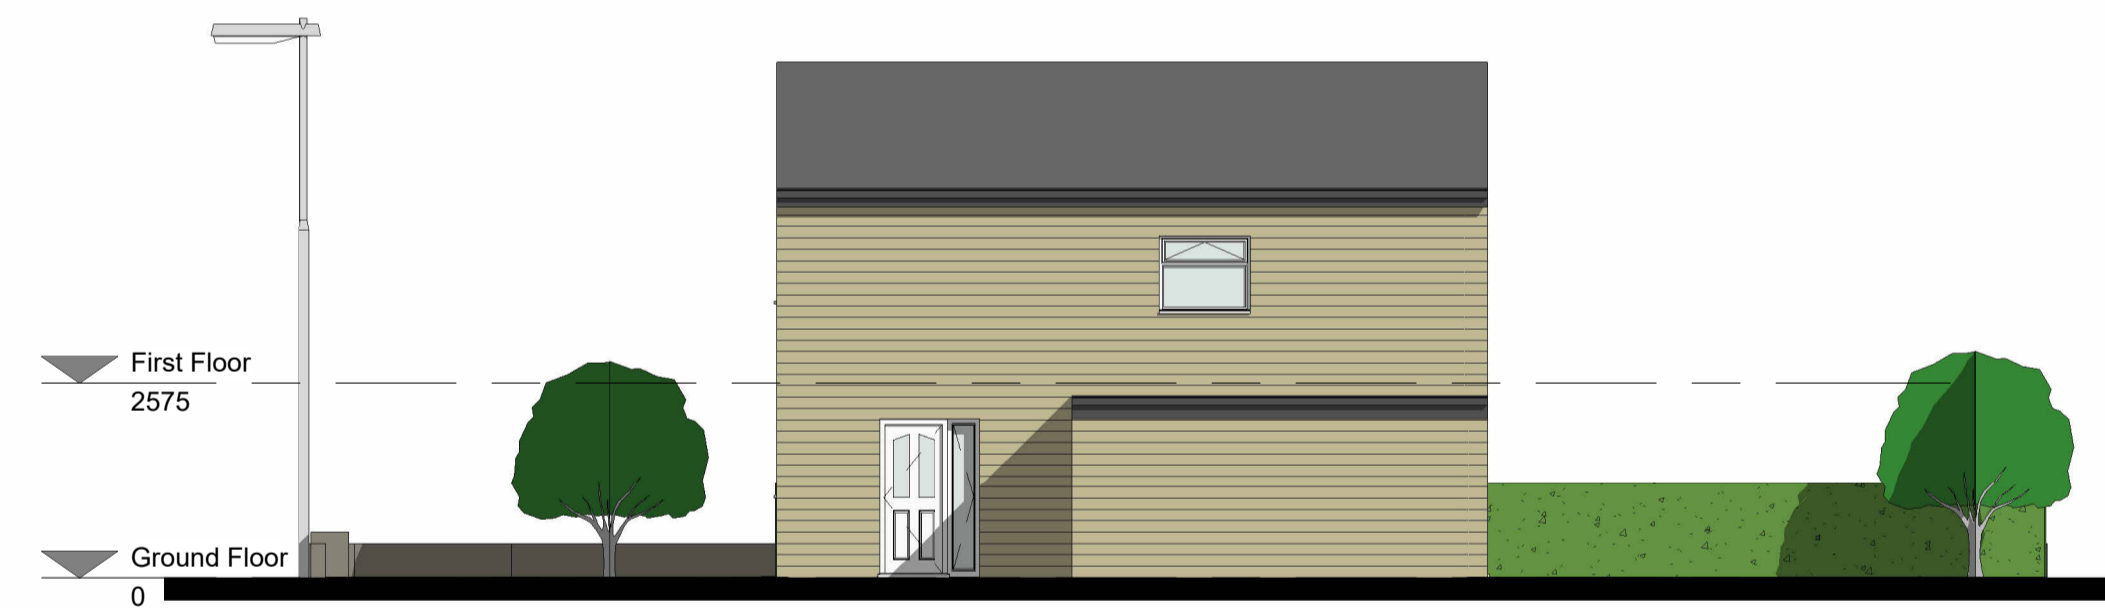

6 South Elevation
1 : 100



5 East Elevation
1 : 100



7 West Elevation
1 : 100

Rev	Description	Auth	Date
DO NOT SCALE OFF THIS DRAWING			
ACUMEN Designers & Architects			
acumenarchitects.co.uk		01484 544 000	
Headrow House, Old Leeds Road, Huddersfield, Huddersfield HD1 1SG			
Client Mr J Willoughby			
Project 49F Jackroyd Lane, Mirfield			
Description Plans, Elevations and Site Plan as Existing			
Drawing No 2864_ACU(100)01		Rev No P1	
Scale As Indicated	Date Drawn 04.09.23	Drawn By AO	Authorised By JC
Purpose of Issue <input type="checkbox"/> Planning <input type="checkbox"/> Building Regs <input type="checkbox"/> Tender <input type="checkbox"/> Construction <input checked="" type="checkbox"/> Comment <input type="checkbox"/> Info			