



NOTES:
 Any errors or omissions to be reported to Code L6 immediately.
 This drawing and design is the copyright of Code L6 and is not to be used for any purpose without their consent.

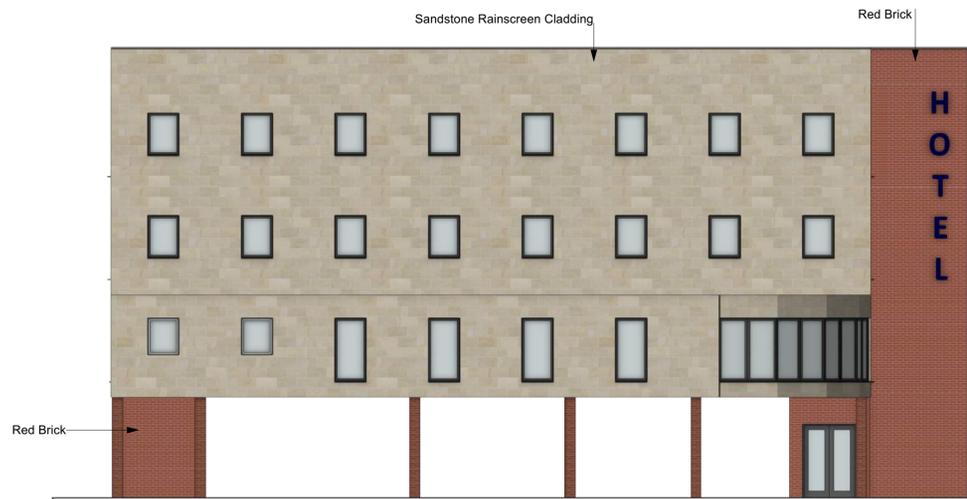

East Elevation As Proposed
 Scale 1:100
 0m 1m 2m 3m 4m 5m



South Elevation As Proposed
 Scale 1:100
 0m 1m 2m 3m 4m 5m

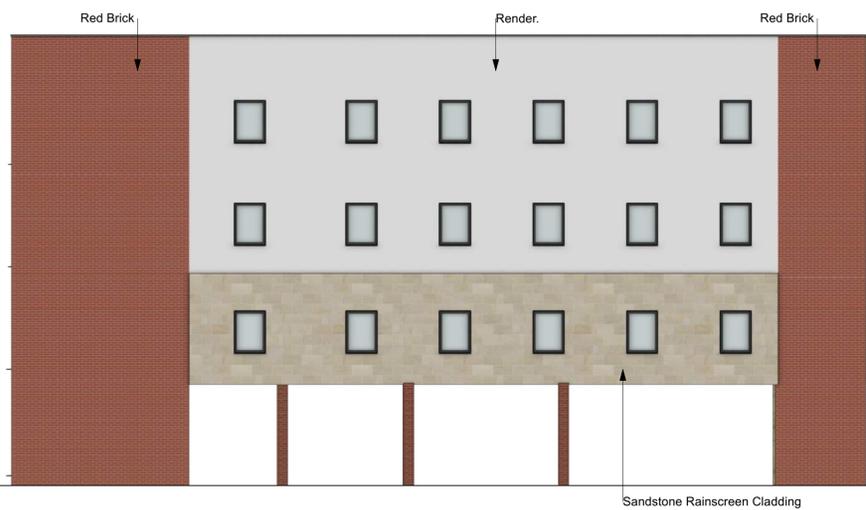

West Elevation As Proposed
 Scale 1:100
 0m 1m 2m 3m 4m 5m



North Elevation As Proposed
 Scale 1:100
 0m 1m 2m 3m 4m 5m



Site Roof Plan As Proposed
 Scale 1:200
 0m 5m 10m

- MATERIALS:**
- Roof: Grey Single Ply Membrane.
 - Walls: Red Brick, Sandstone Rainscreen Cladding and Render.
 - Windows/Glazed Doors: Grey high performance Upvc.
 - RWPs: Back Upvc
 - External Doors: High Performance Composite Doors.

B Landscaped areas increased 05/06/24
 A Site Plan amended 08/05/24
 rev details date

Code L6 Architecture Ltd
 31 Halifax Road Brighouse West Yorkshire HD6 2AA
 T: 01484 714 870
 E: code.l6@btinternet.com
 W: www.CODEL6.com

Project:
 Yorkshire House, Dewsbury, WF13 1JT

Client:
 MIBZ Developments Ltd

Drawing:
 Site Plan & Elevations As Proposed

Date: 28/10/23 Scale: 1:100/200 Size: A1

Drawing Number:
21-055-50B