


NOTES:  
 Any errors or omissions to be reported to Code L6 immediately.  
 This drawing and design is the copyright of Code L6 and is not to be used for any purpose without their consent.




Boundary Treatment : Existing Post & Rail Fencing and stone walls to be retained

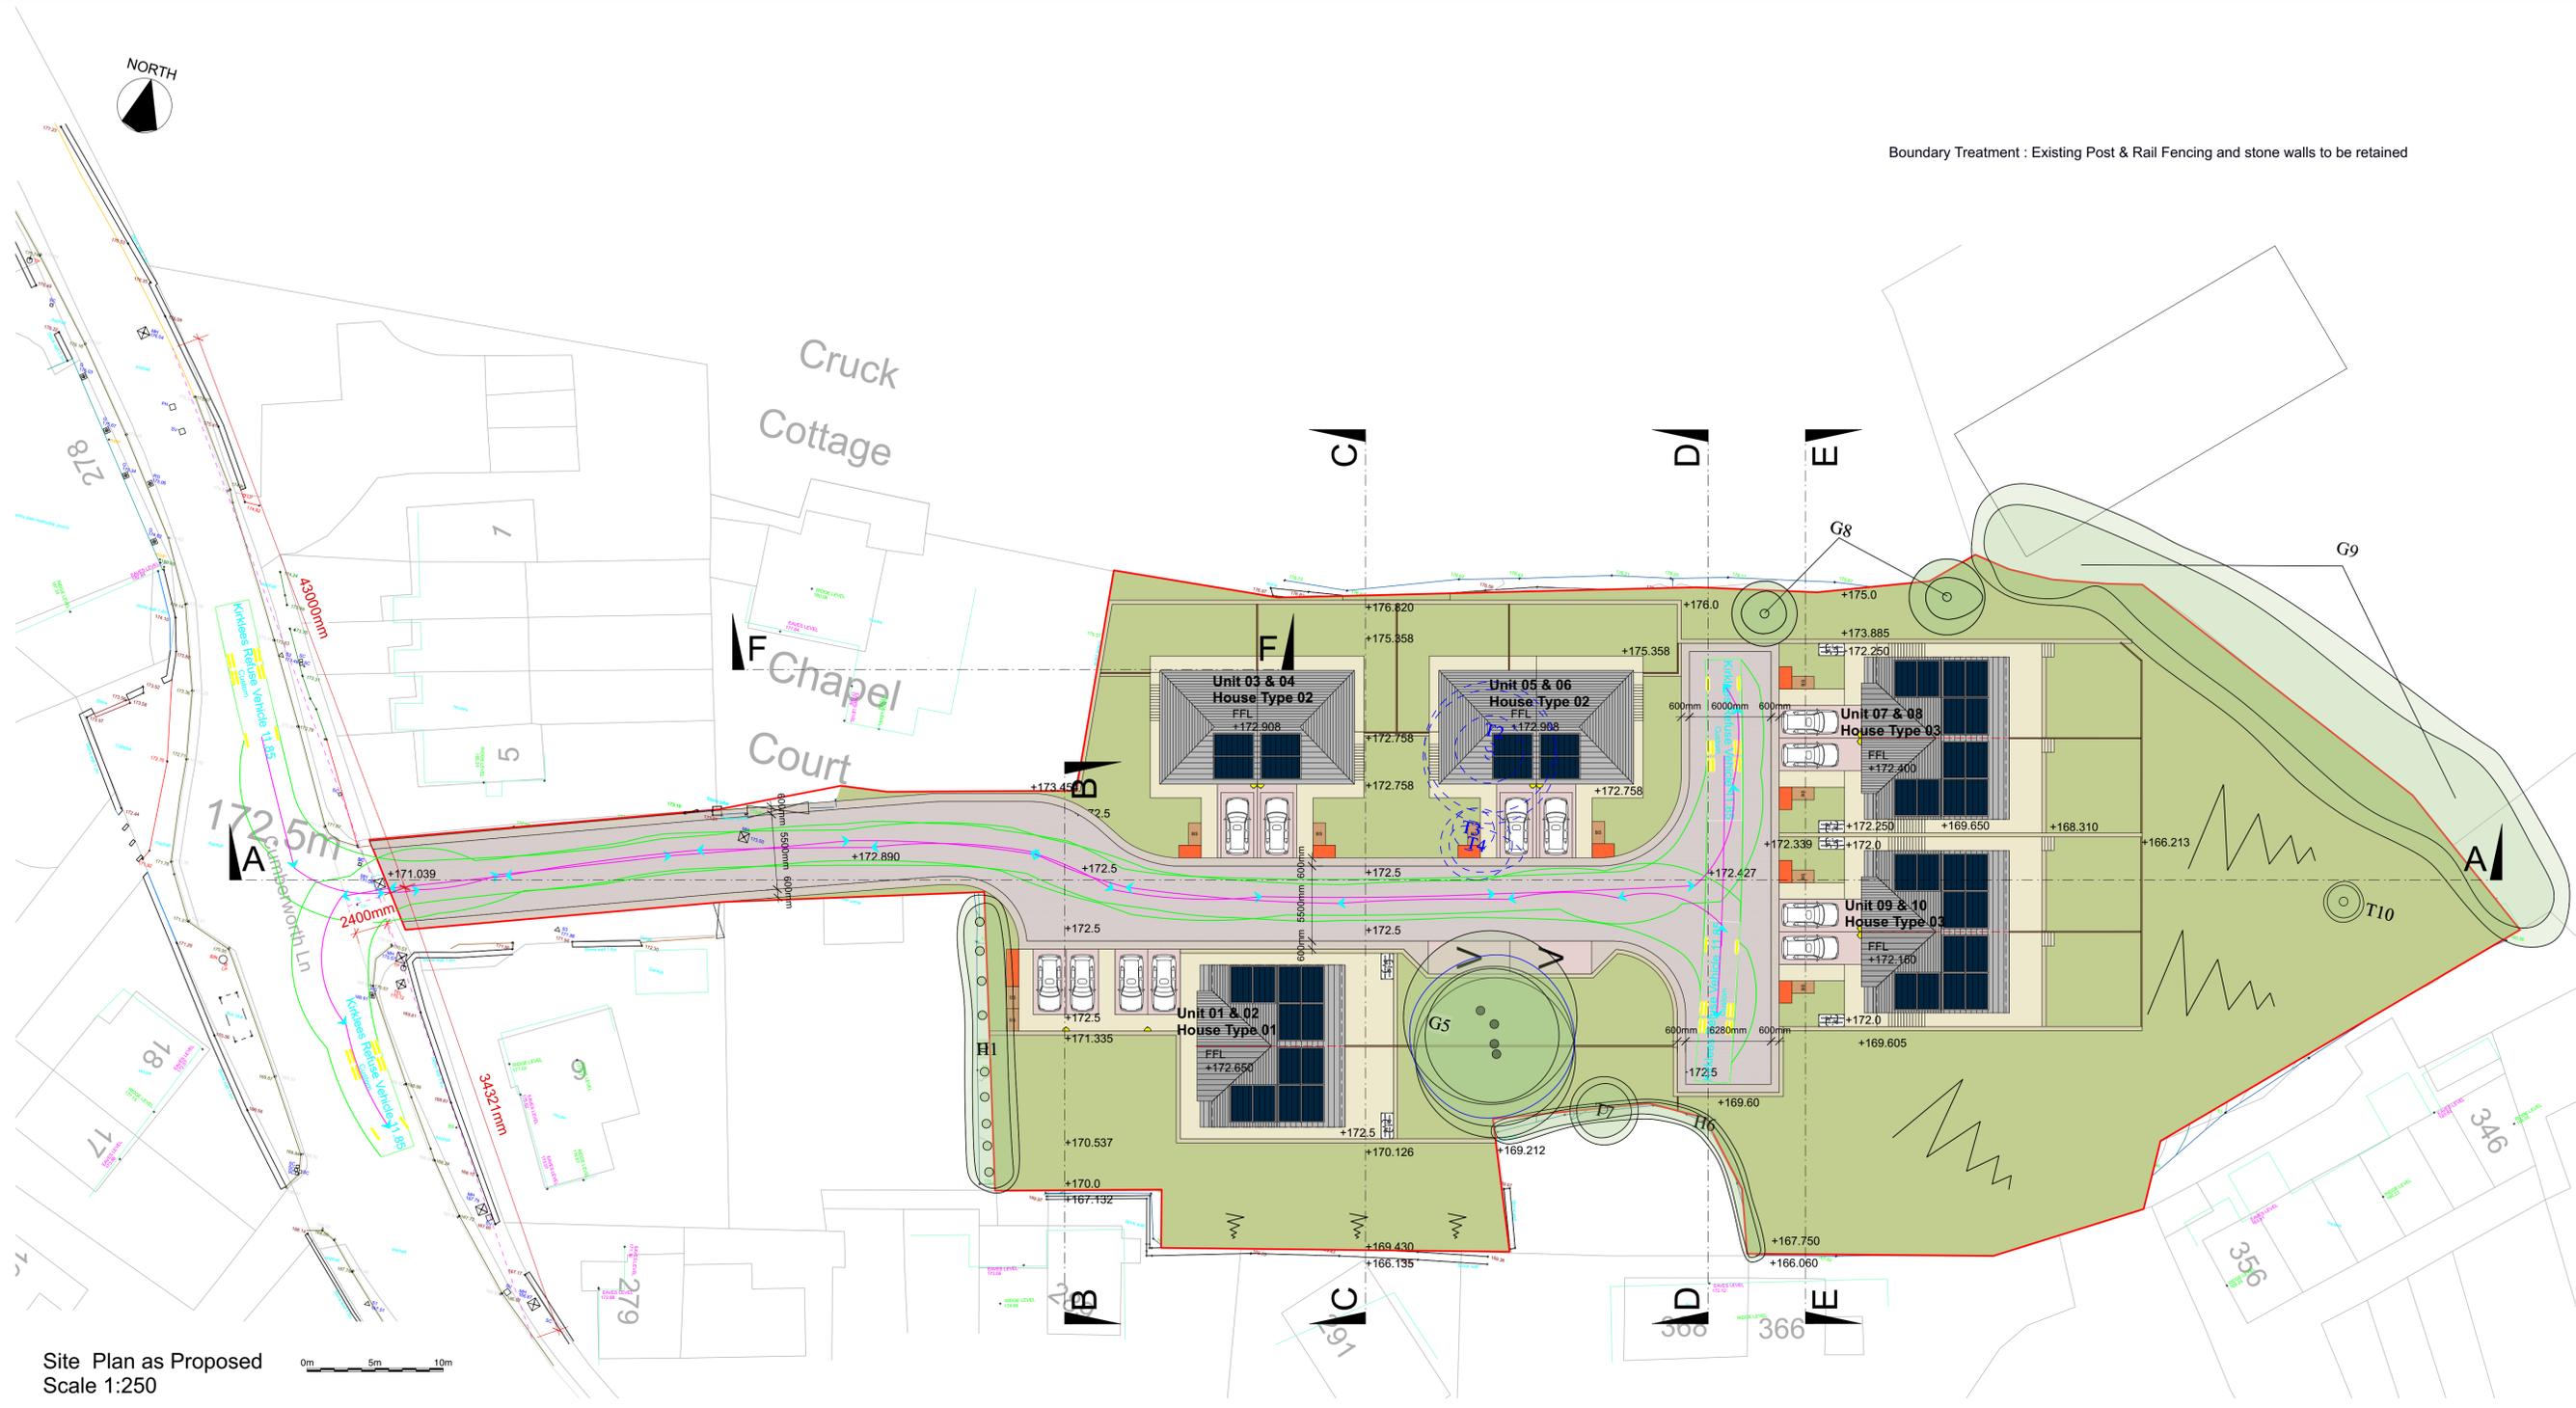


Site Plan as Proposed  
 Scale 1:250



Schedule Of Accommodation			
Plot Number	House Type	Number of Bedrooms	GIFA
1	1	3	102sqm
2	1	3	102sqm
3	2	3	145sqm
4	2	3	145sqm
5	2	3	145sqm
6	2	3	145sqm
7	3	3	156sqm
8	3	3	156sqm
9	3	3	156sqm
10	3	3	156sqm

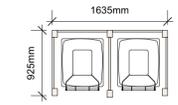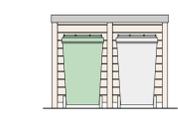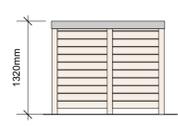

Bin Store as Proposed

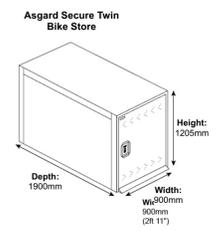

Cycle Store as Proposed

- Surfaces**
- Buff Permeable Resin/ Brick Paviors
  - Red Permeable Resin/ Brick Paviors
  - 600 x 600mm Paving
  - Bin Collection Point
  - Bin Store
  - Cycle Store

**ROLEC EV/OLEV Home Car charge Point**  
 The cable and circuitry ratings for the charging points shall be of adequate size to ensure a minimum continuous current demand of 16 Amps and a maximum demand of 32Amps

Code L6 Architects Ltd  
 No 2 Warehouse, The Wharf, Sowerby Bridge, HX6 2AG  
 T: 01422 648431 E: info@codeL6.com W: www.CODEL6.com

Project: Cumberworth Lane, Denby Dale, HD8 8RU

Client:

Drawing: Site Plan As Proposed

Date: 27/11/23 Scale: 1:250 Size: A1

Drawing Number: 23-058-10G