



Only figured dimensions should be used.  
 Scaled dimensions should be checked with the Architect.  
 This drawing together with the design, is the property and copyright of the Architect and must not be reproduced without written permission

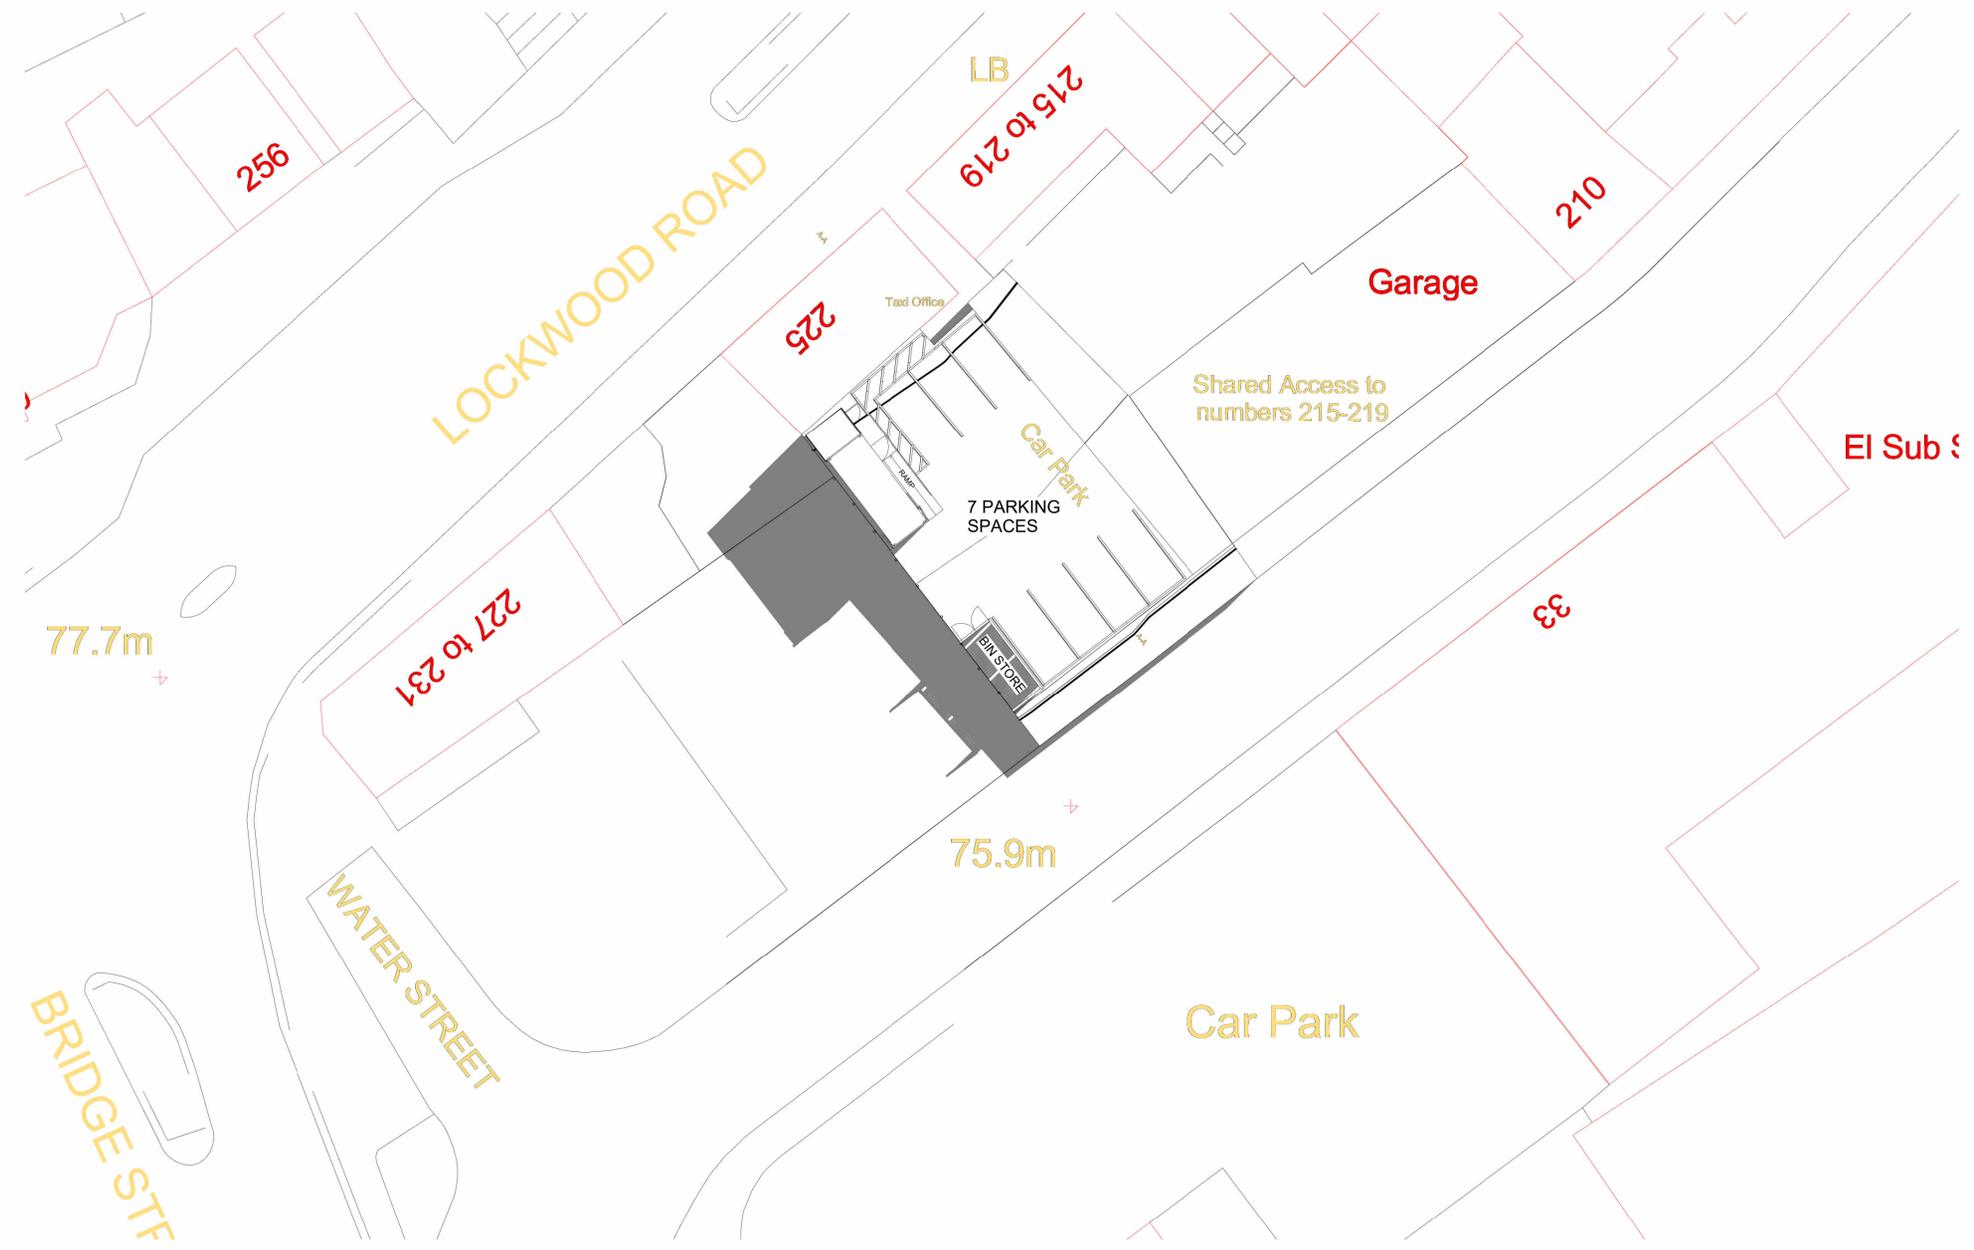

**PROPOSED SITE PLAN**  
 1 : 200

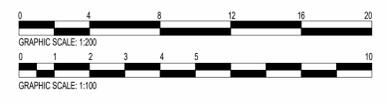

**3D VIEW**



**NW SIDE ELEVATION**  
 1 : 100



**SE SIDE ELEVATION**  
 1 : 100



**NE FRONT ELEVATION**  
 1 : 100



**SW REAR ELEVATION**  
 1 : 100



**FLOOR PLAN**  
 1 : 100

A	ALTERED UNIT LOCATION AND ORIENTATION, REMOVED 1 PARKING SPACE, INTRODUCED BIN STORE	HB	18/12/23
Rev No.	Description	Drawn	Date

DO NOT SCALE OFF THIS DRAWING

**ACUMEN**  
 Designers & Architects  
 acumenarchitects.co.uk 01484 546 000  
 Headrow House, Old Leeds Road, Huddersfield, Huddersfield HD1 1SG

Client	MR I SAFDAR		
Project	225 LOCKWOOD RD		
Description	PROPOSED PLANS, ELEVATIONS AND 3D		
Drawing No	2842 (100)04	Rev No	A
Scale	Date Drawn	Drawn By	Authorised By
As indicated	@ A1	MAR 23	MC JC
Purpose of Issue	<input checked="" type="radio"/> Building Regs <input type="radio"/> Tender <input type="radio"/> Construction <input type="radio"/> Comment <input type="radio"/> Info		