




SOUTH ELEVATION
1:100

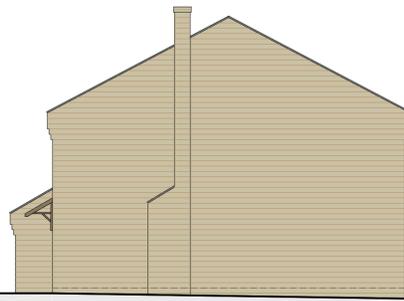


EAST ELEVATION
1:100




NORTH ELEVATION
1:100



WEST ELEVATION
1:100

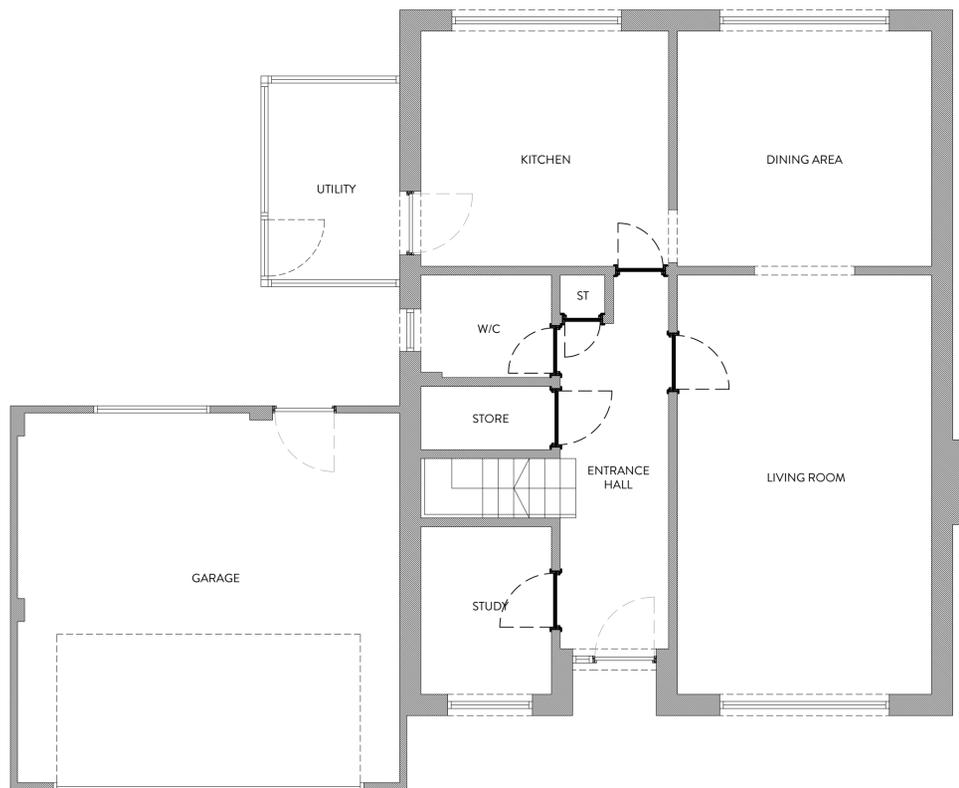

GROUND FLOOR PLAN
1:50

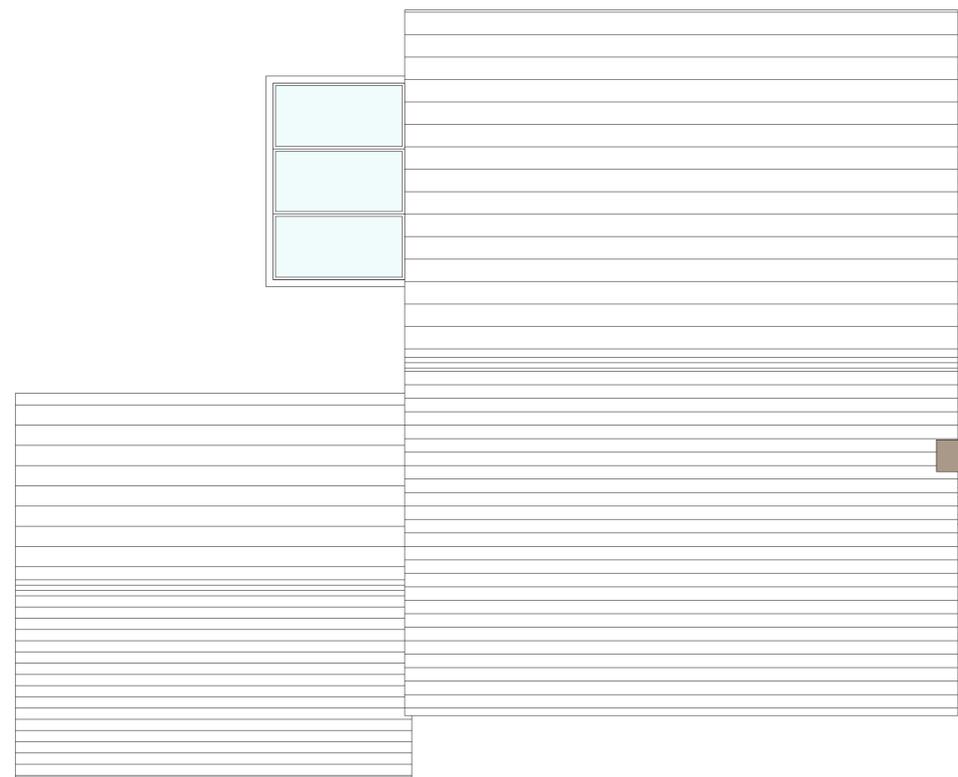

ROOF PLAN
1:50



REVISION	DESCRIPTION	DATE	NOTES

PLANNING DRAWING ORANGE DESIGN STUDIO. ARCHITECTURAL PRACTICE hello@orangedesignstudio.co.uk 59A, Huddersfield Road, Mirfield, WF14 8AA orangedesignstudio.co.uk 01924 650930 <small>COPYRIGHT © ORANGE DESIGN STUDIO LIMITED</small>		DEARNE PARK EXISTING GA SCALE: 1:100 DRAWN: EG CHECKED: JH DATE: 11/12/12 PROJECT REFERENCE: ODS 23/801 CLIENT: MR & MRS WELLS	
--	--	---	--