




west elevation

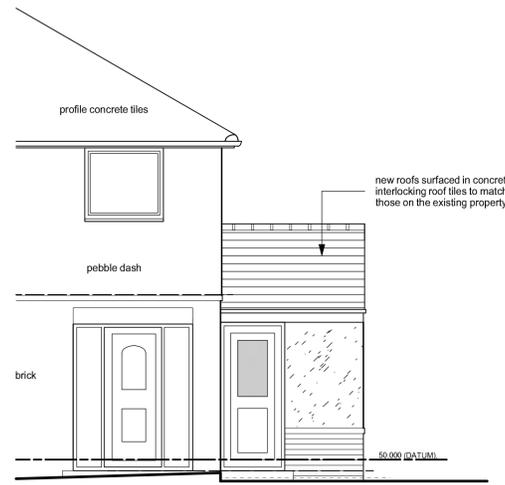

part east elevation

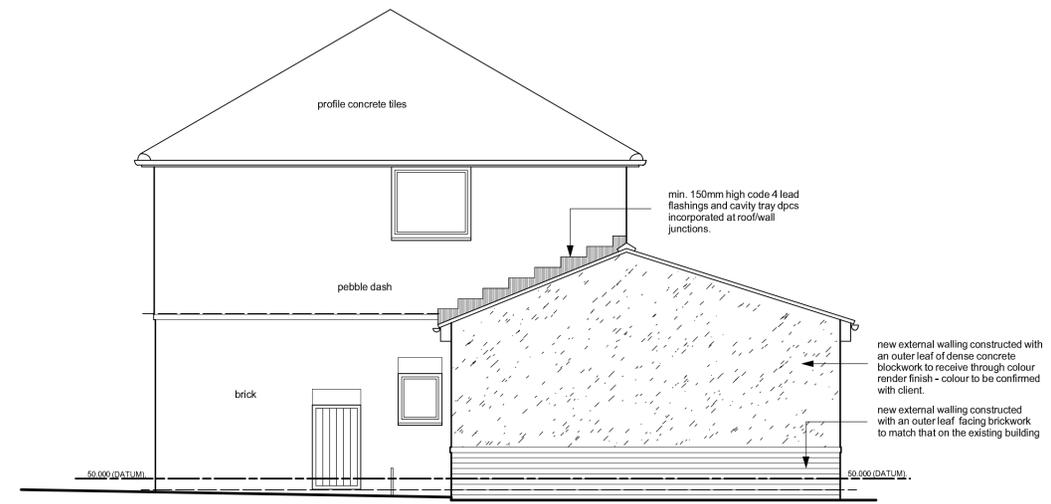


north elevation

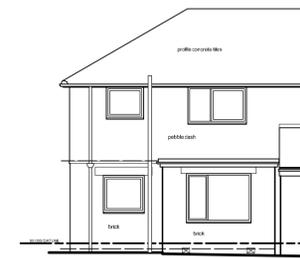


west elevation (as exg)




north elevation (as exg)

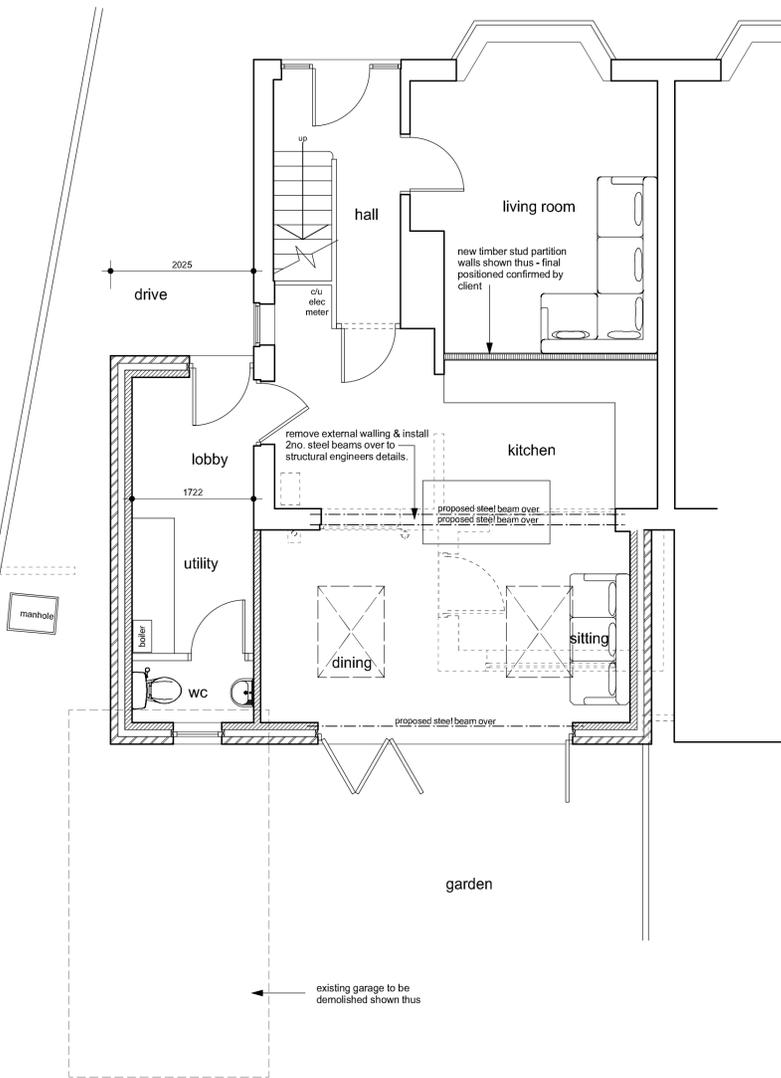

ground floor & part site plan

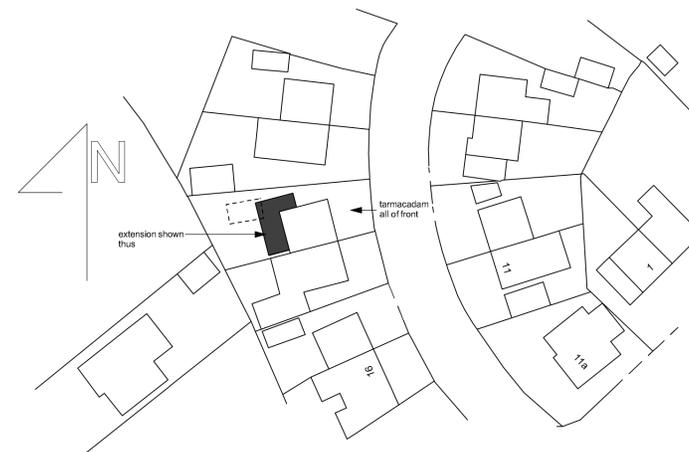

site plan 1-500

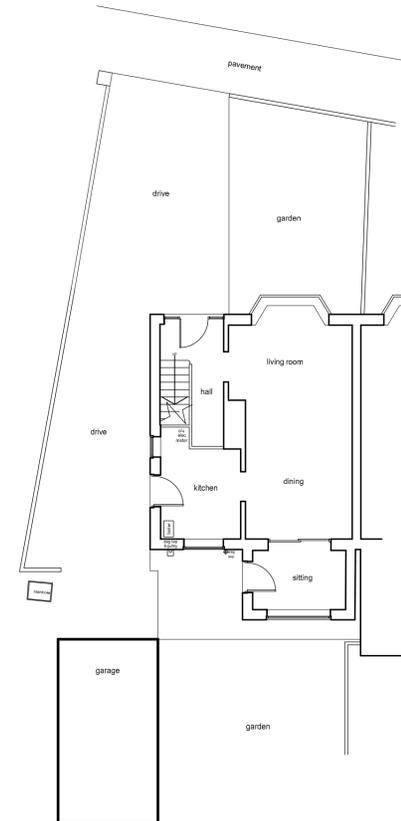

ground floor & part site plan (as exg)



Location Plan - 1/1250

NOTES:  
This drawing has been prepared specifically for the purpose of Planning Permission (where appropriate) & Building Regulation Approval. Valley Properties accept no liability for errors or omissions. The drawing may be used for estimating purposes, but the Principal Contractor must cost fully from a site investigation. The Contractor is responsible for checking site dimensions, materials etc., and all building work, such work being checked by Building Control on site, as may be appropriate. Valley Properties disclaim any liability for works carried out.

Revisions:  
Rev.A  
Rev.B  
Rev.C  
Rev.D  
Rev.E

**VALLEY PROPERTIES**  
**ARCHITECTURAL DESIGN SERVICES**  
5 Holmfirth Road  
Meltham  
Holmfirth HD9 4AA  
Tel: 01484 854100 Mob: 07769736142  
E-mail: vproperties@rupanet.com

Client Details

Craft Master Developments

Project Title  
Proposed single storey extension and alterations at  
10 Grosvenor Way  
Lepton  
Huddersfield

Drawing Title  
Planning Drawing

Scale: 1:500 & 1:100  
Drawing Number: 2023/057/03  
Rev. Date Drawn: January 2024  
Drawn By: Andrew Smith