




7 Flank NW Elevation
Scale: 1:50

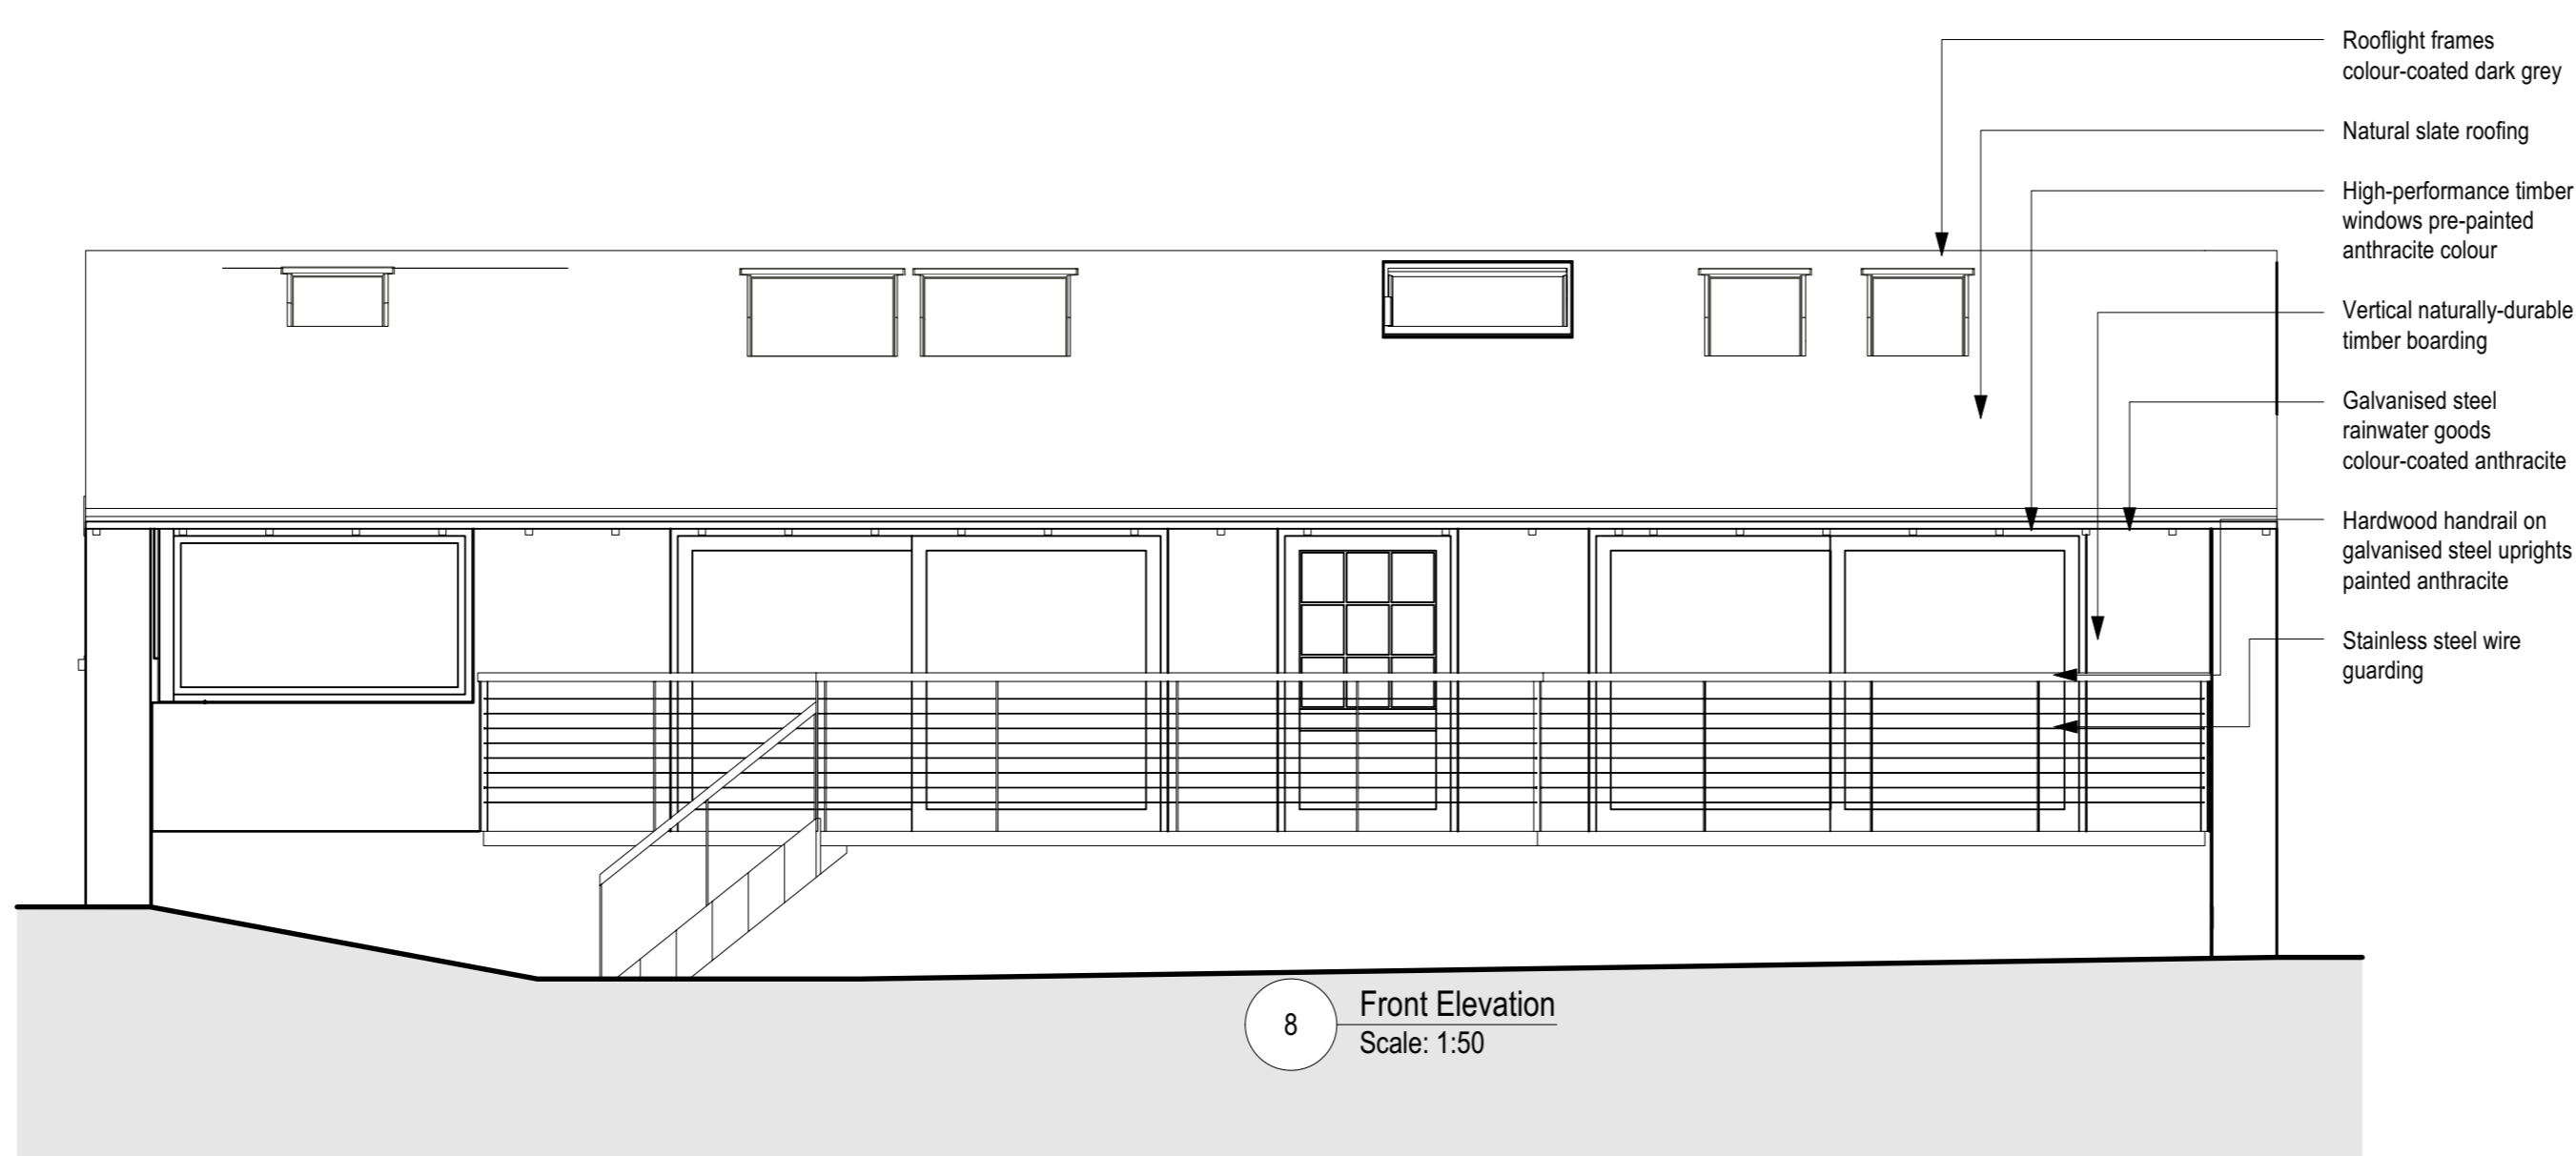


8 Front Elevation
Scale: 1:50

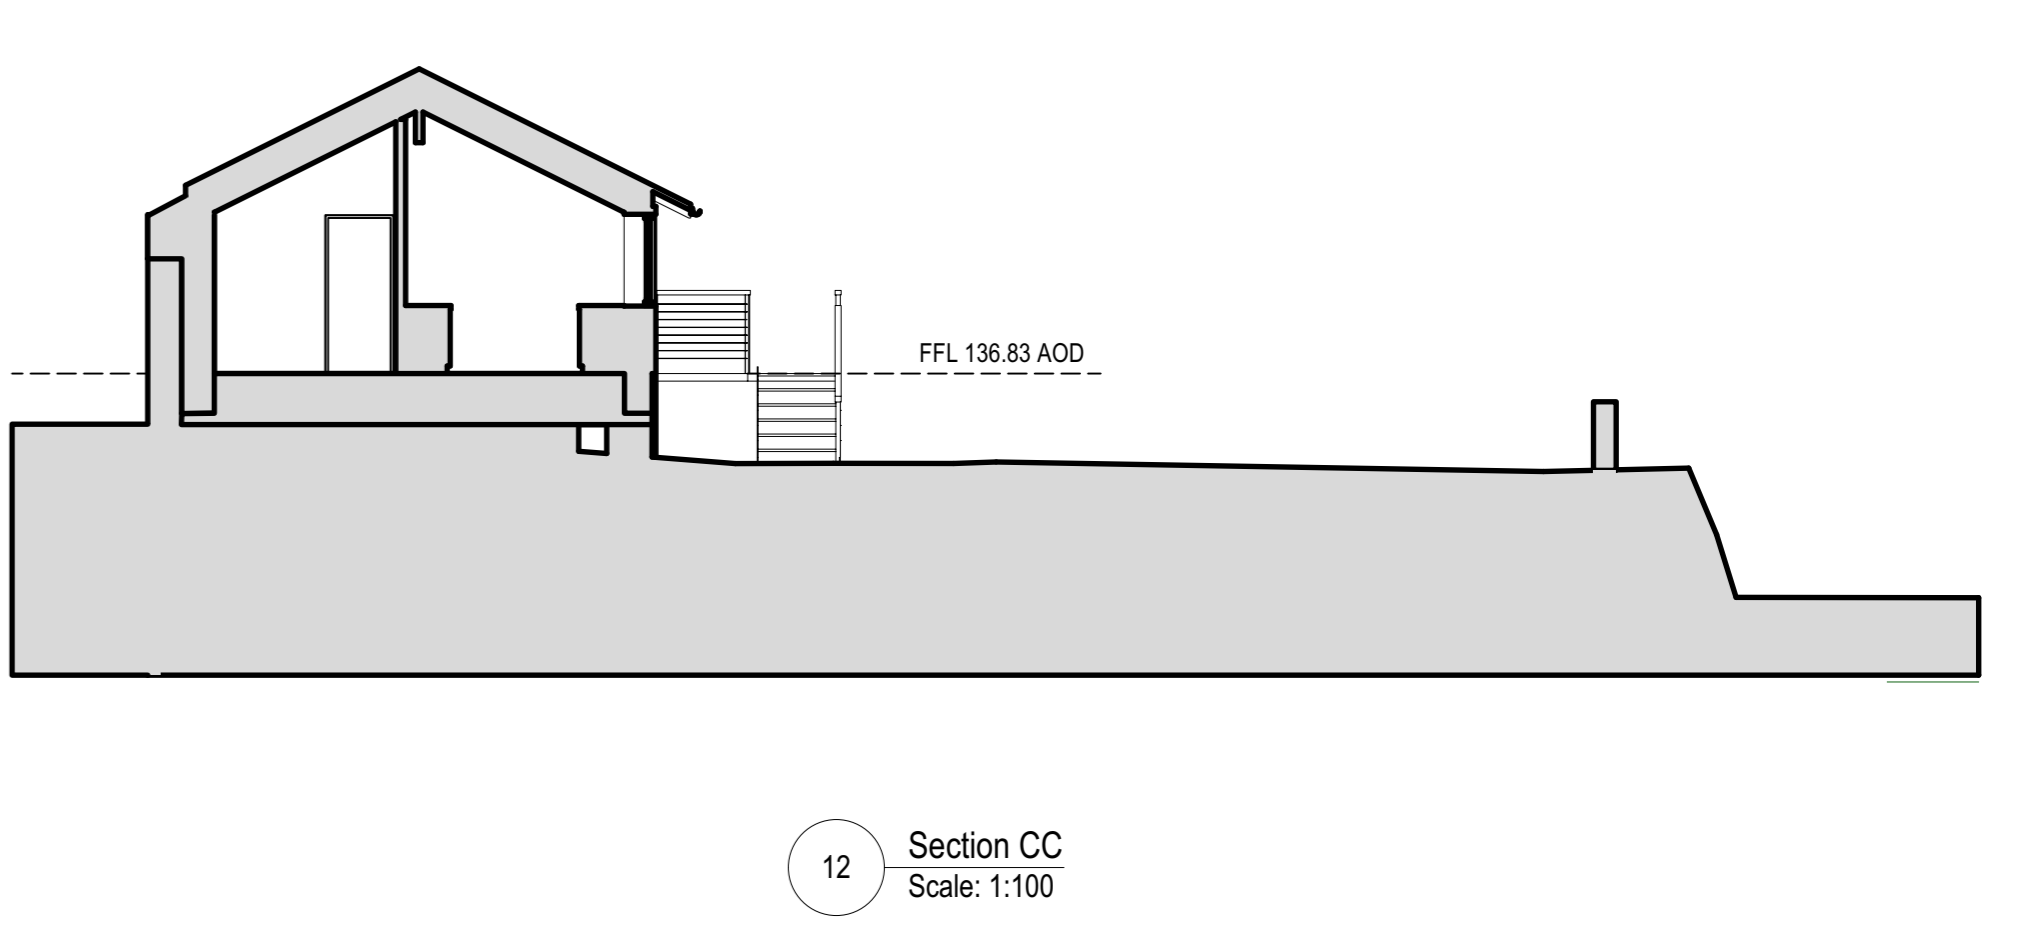


12 Section CC
Scale: 1:100

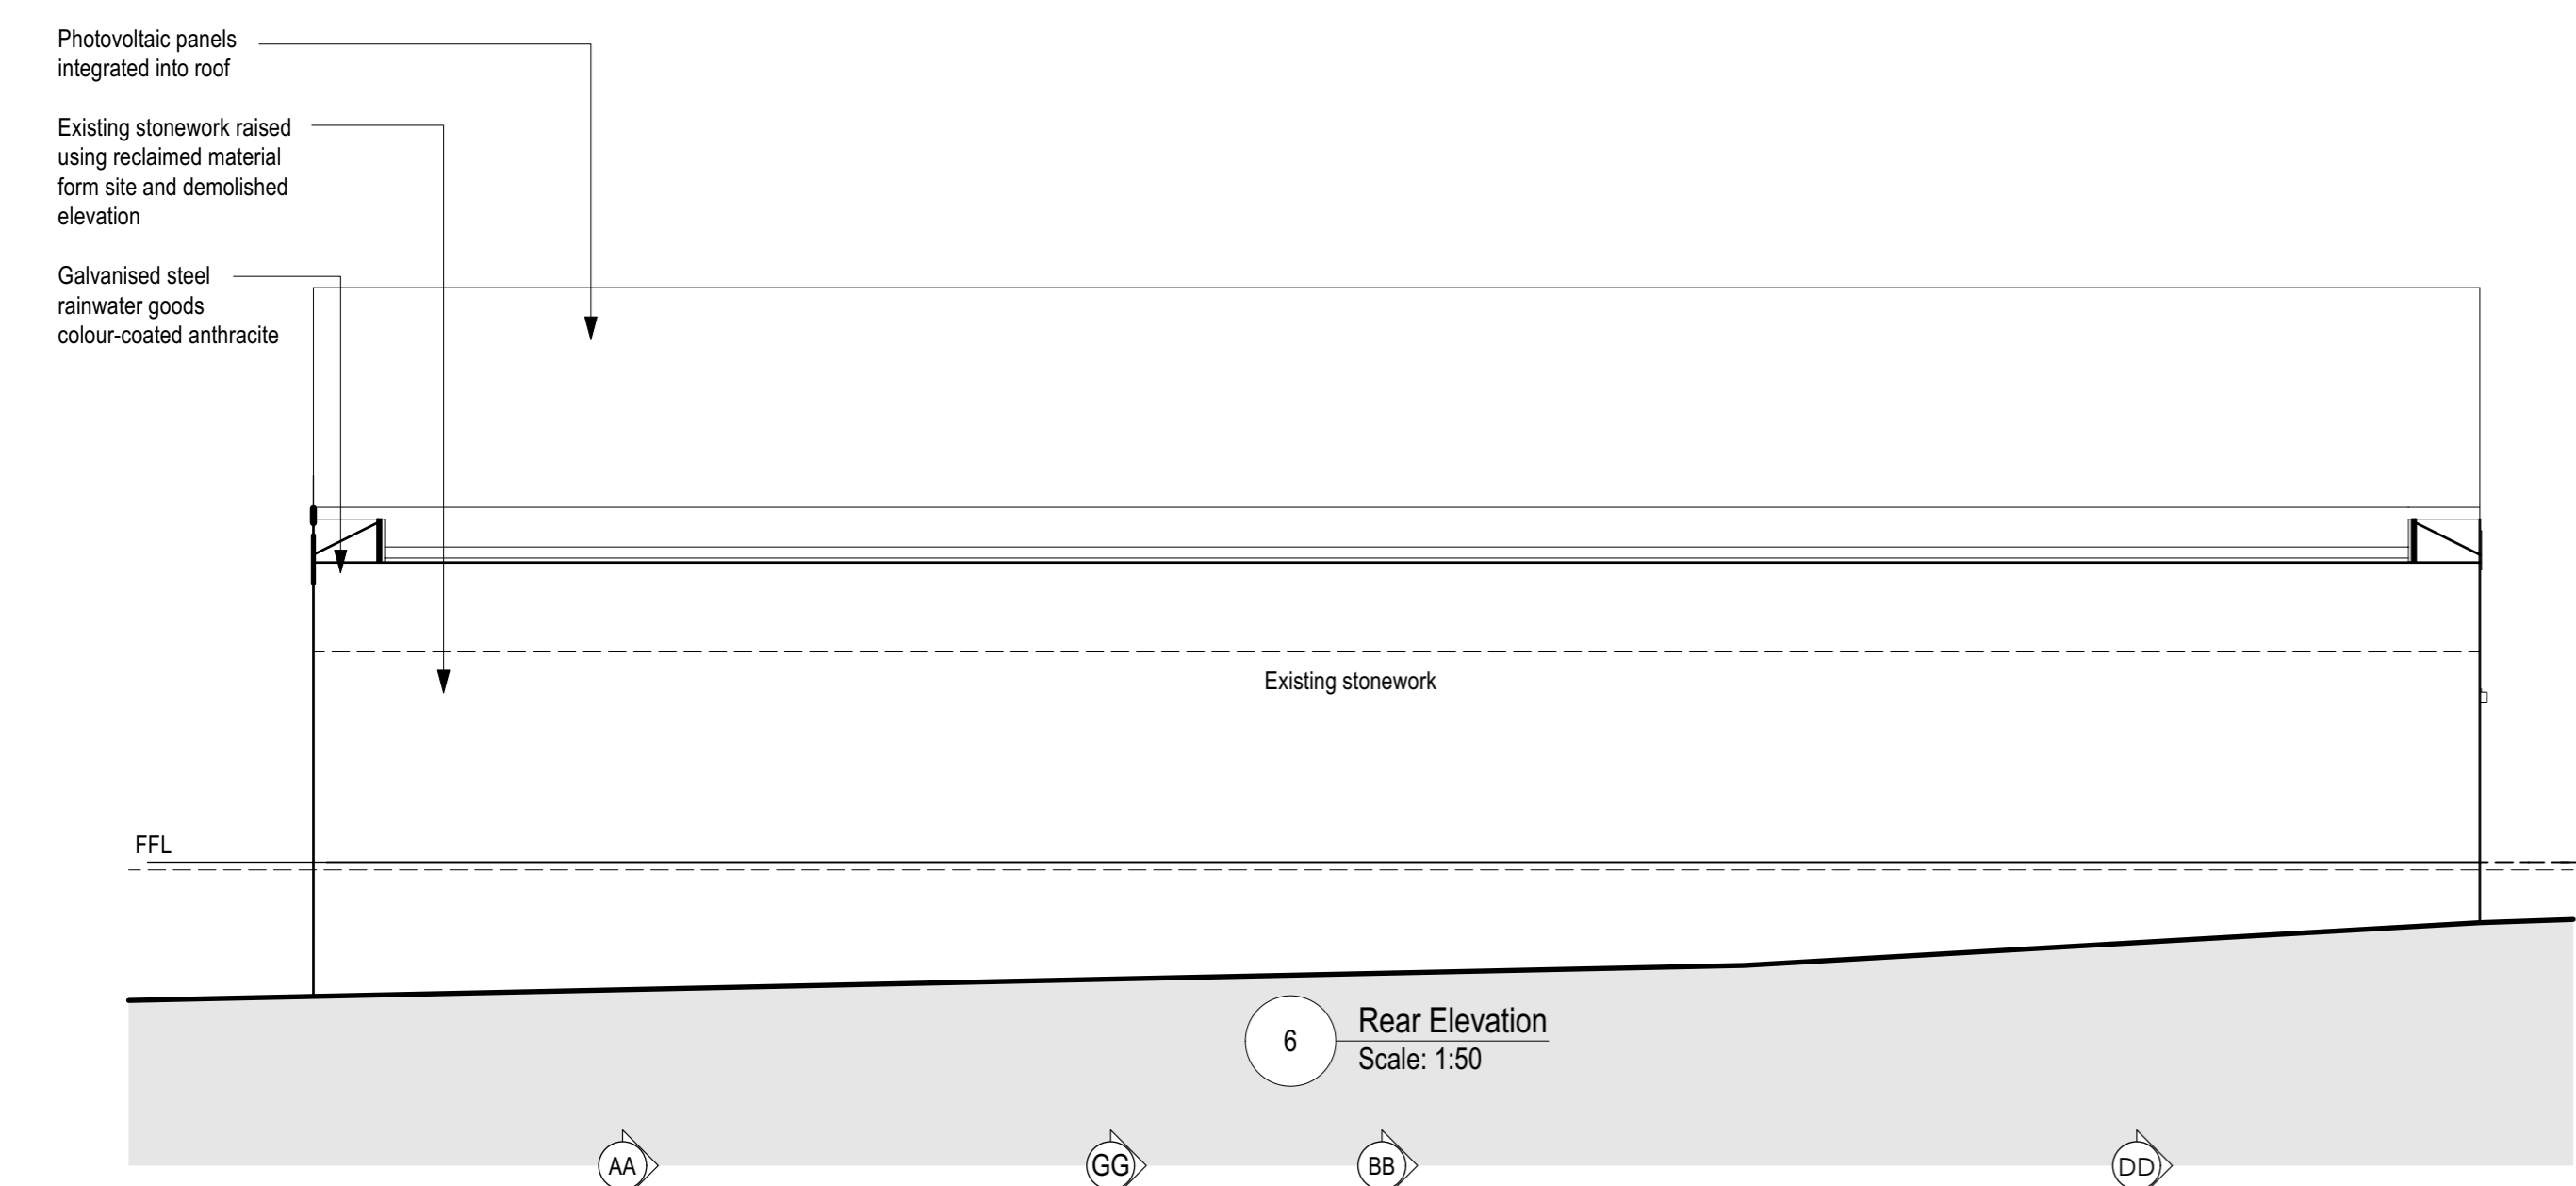


6 Rear Elevation
Scale: 1:50

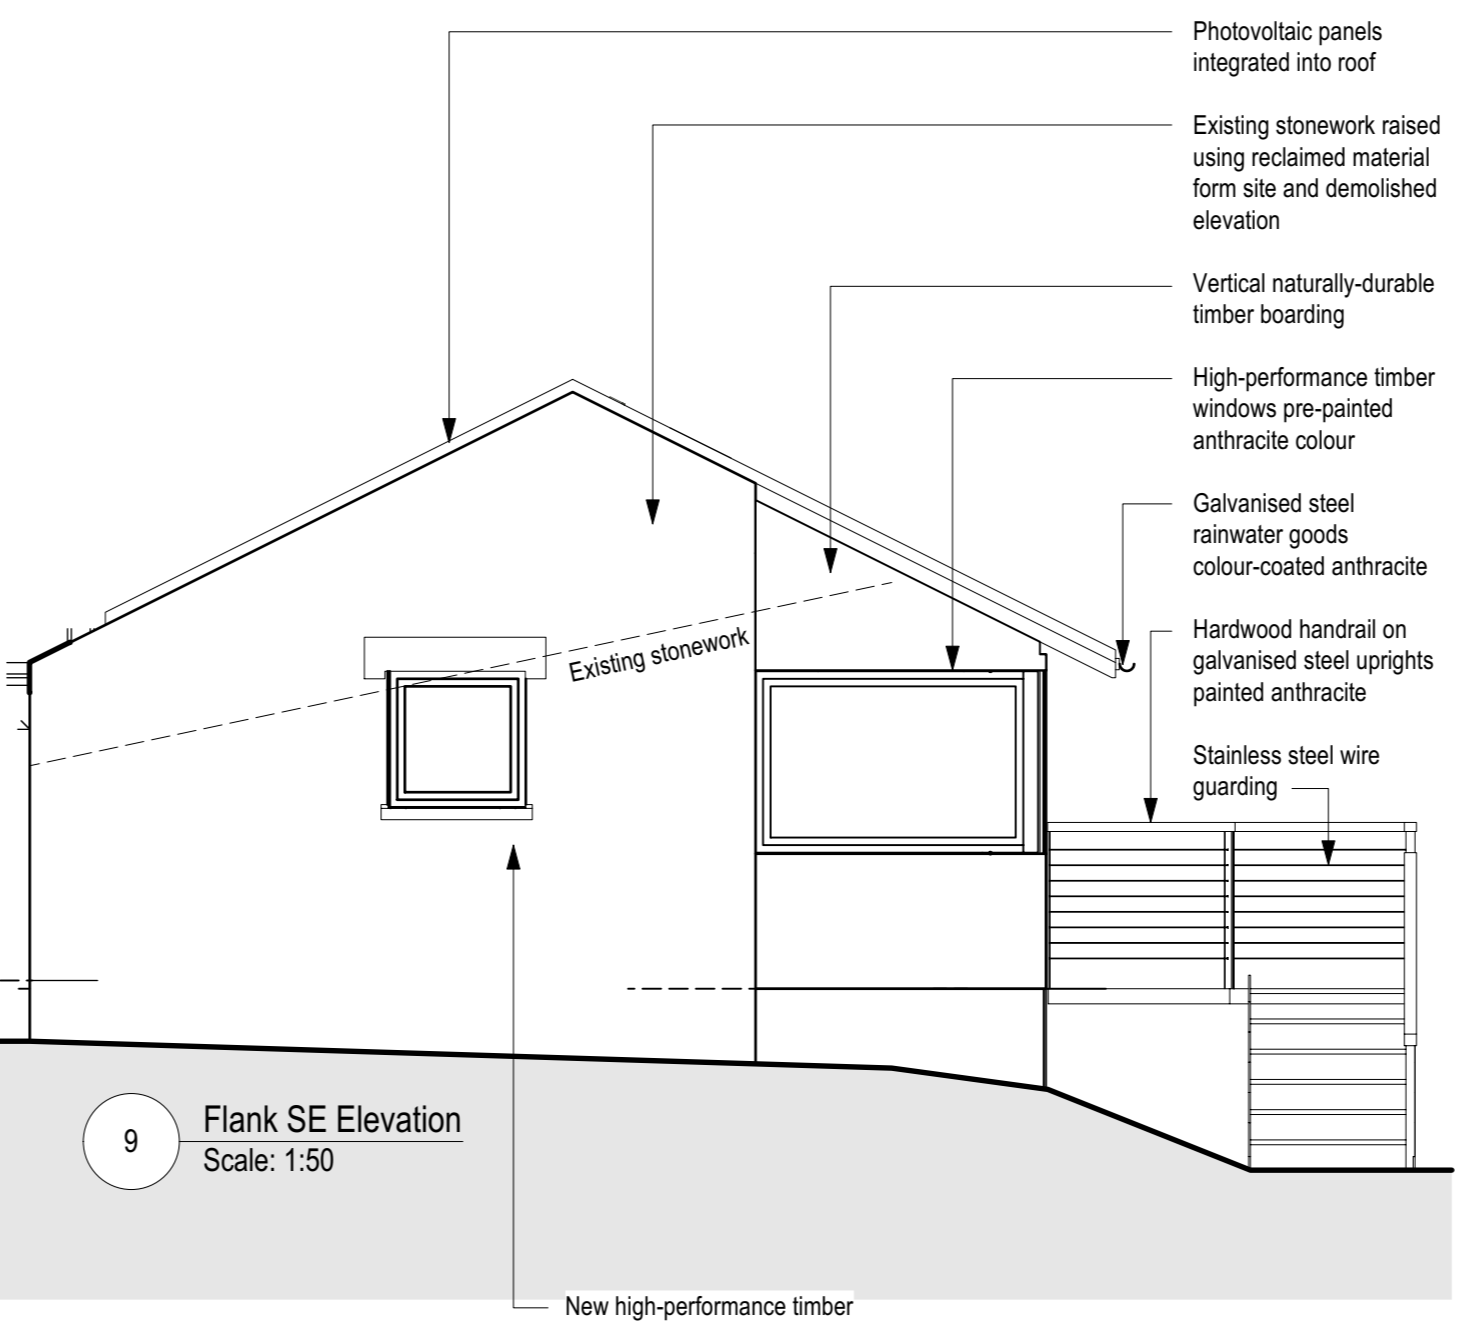


9 Flank SE Elevation
Scale: 1:50

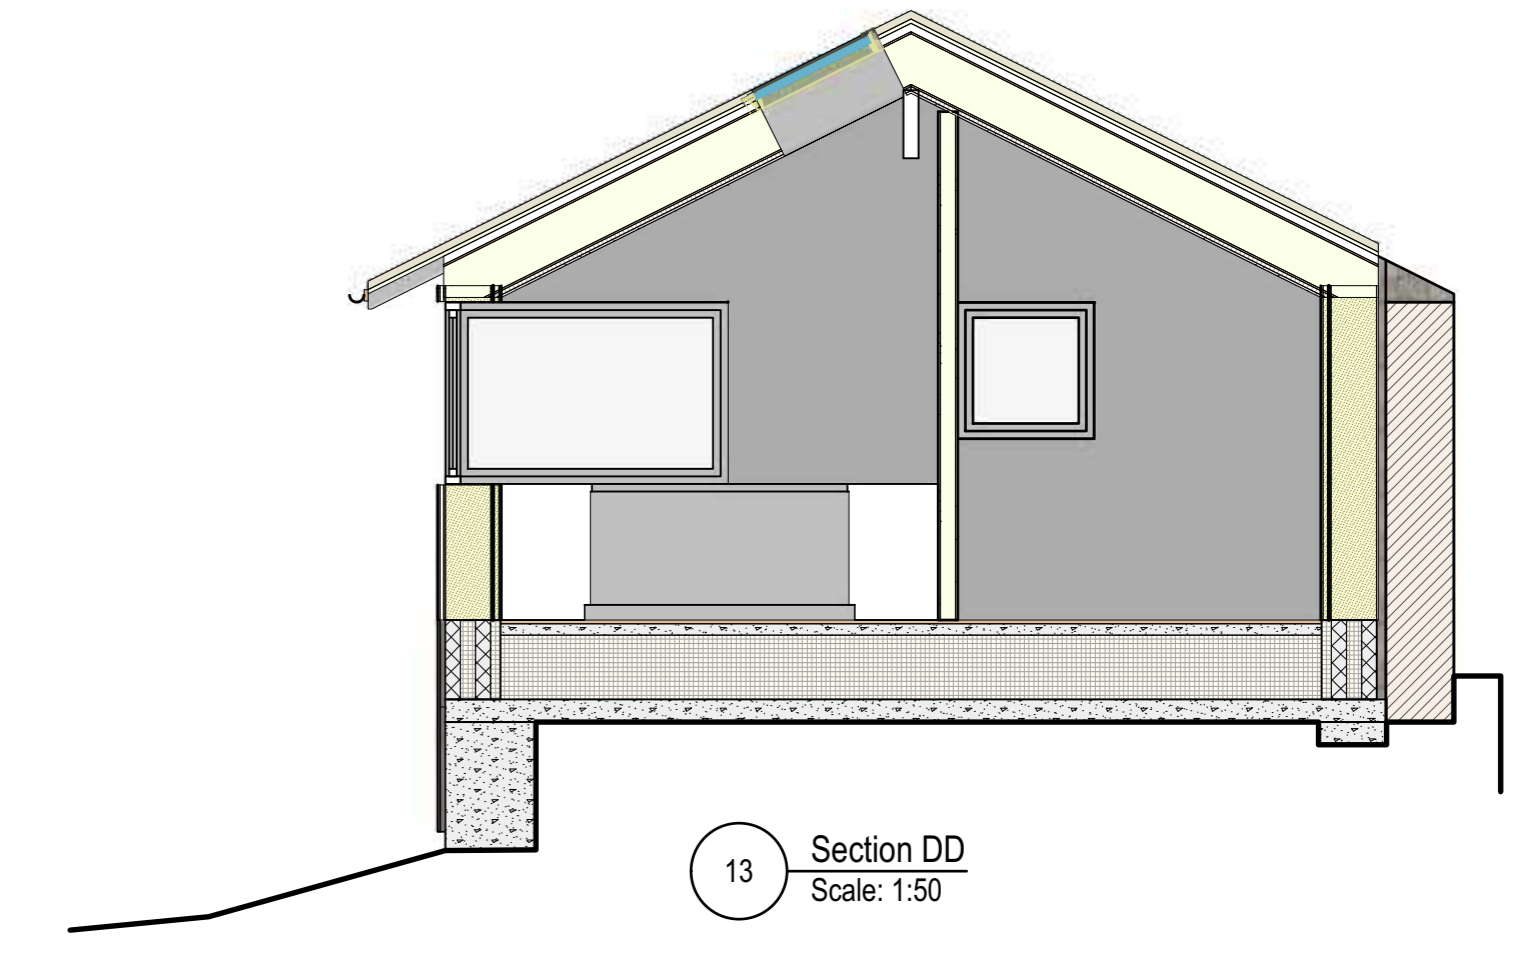


13 Section DD
Scale: 1:50

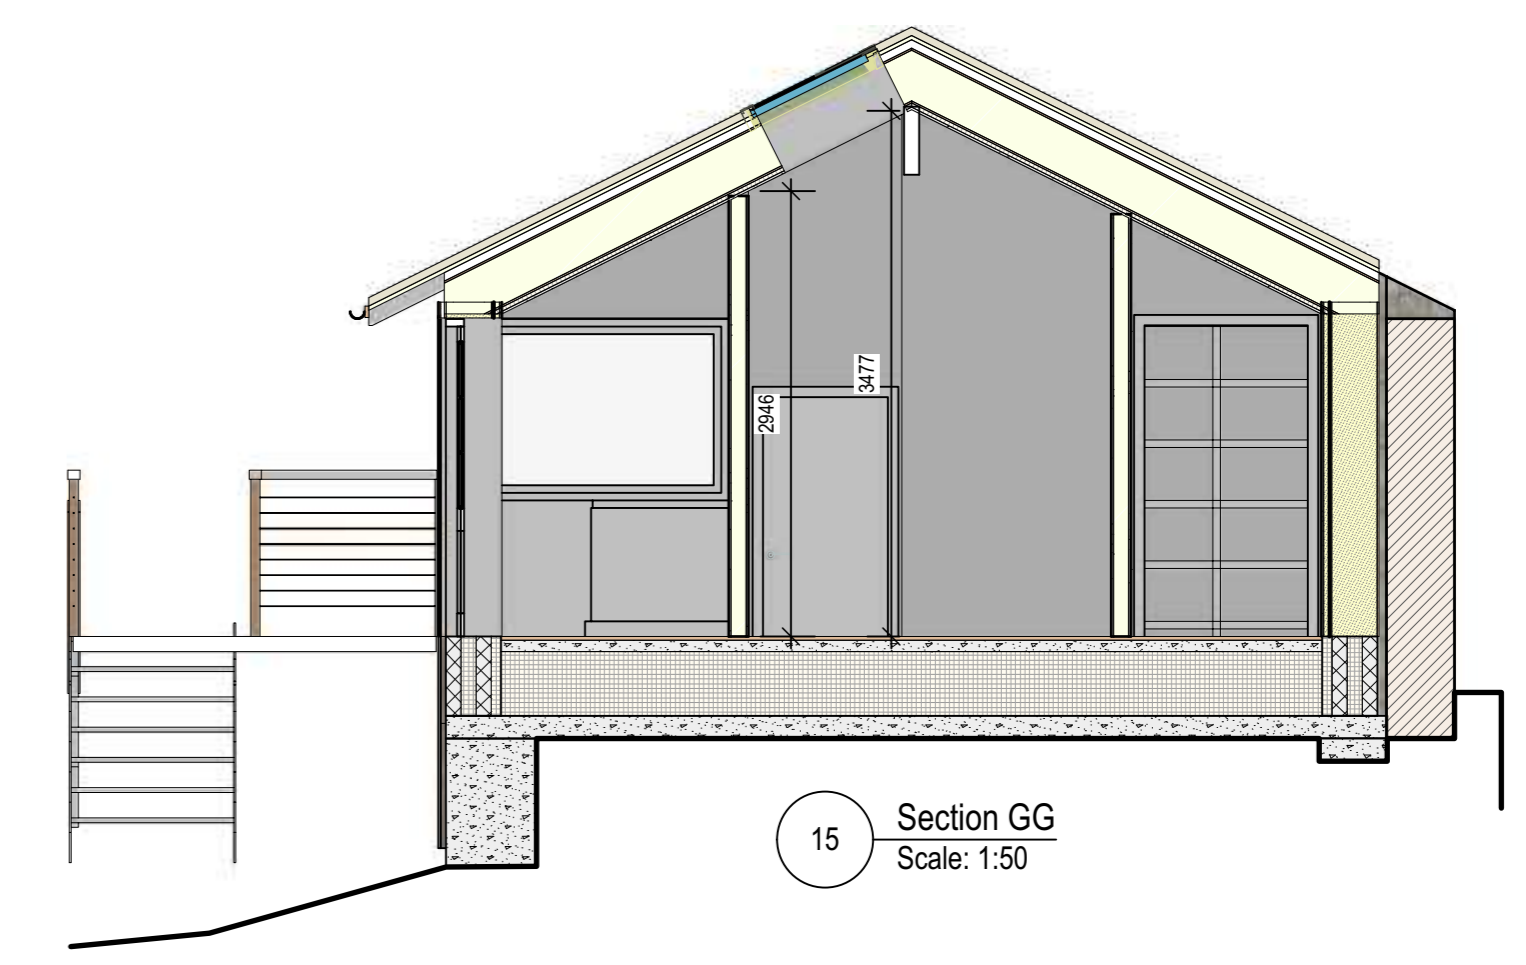


15 Section GG
Scale: 1:50

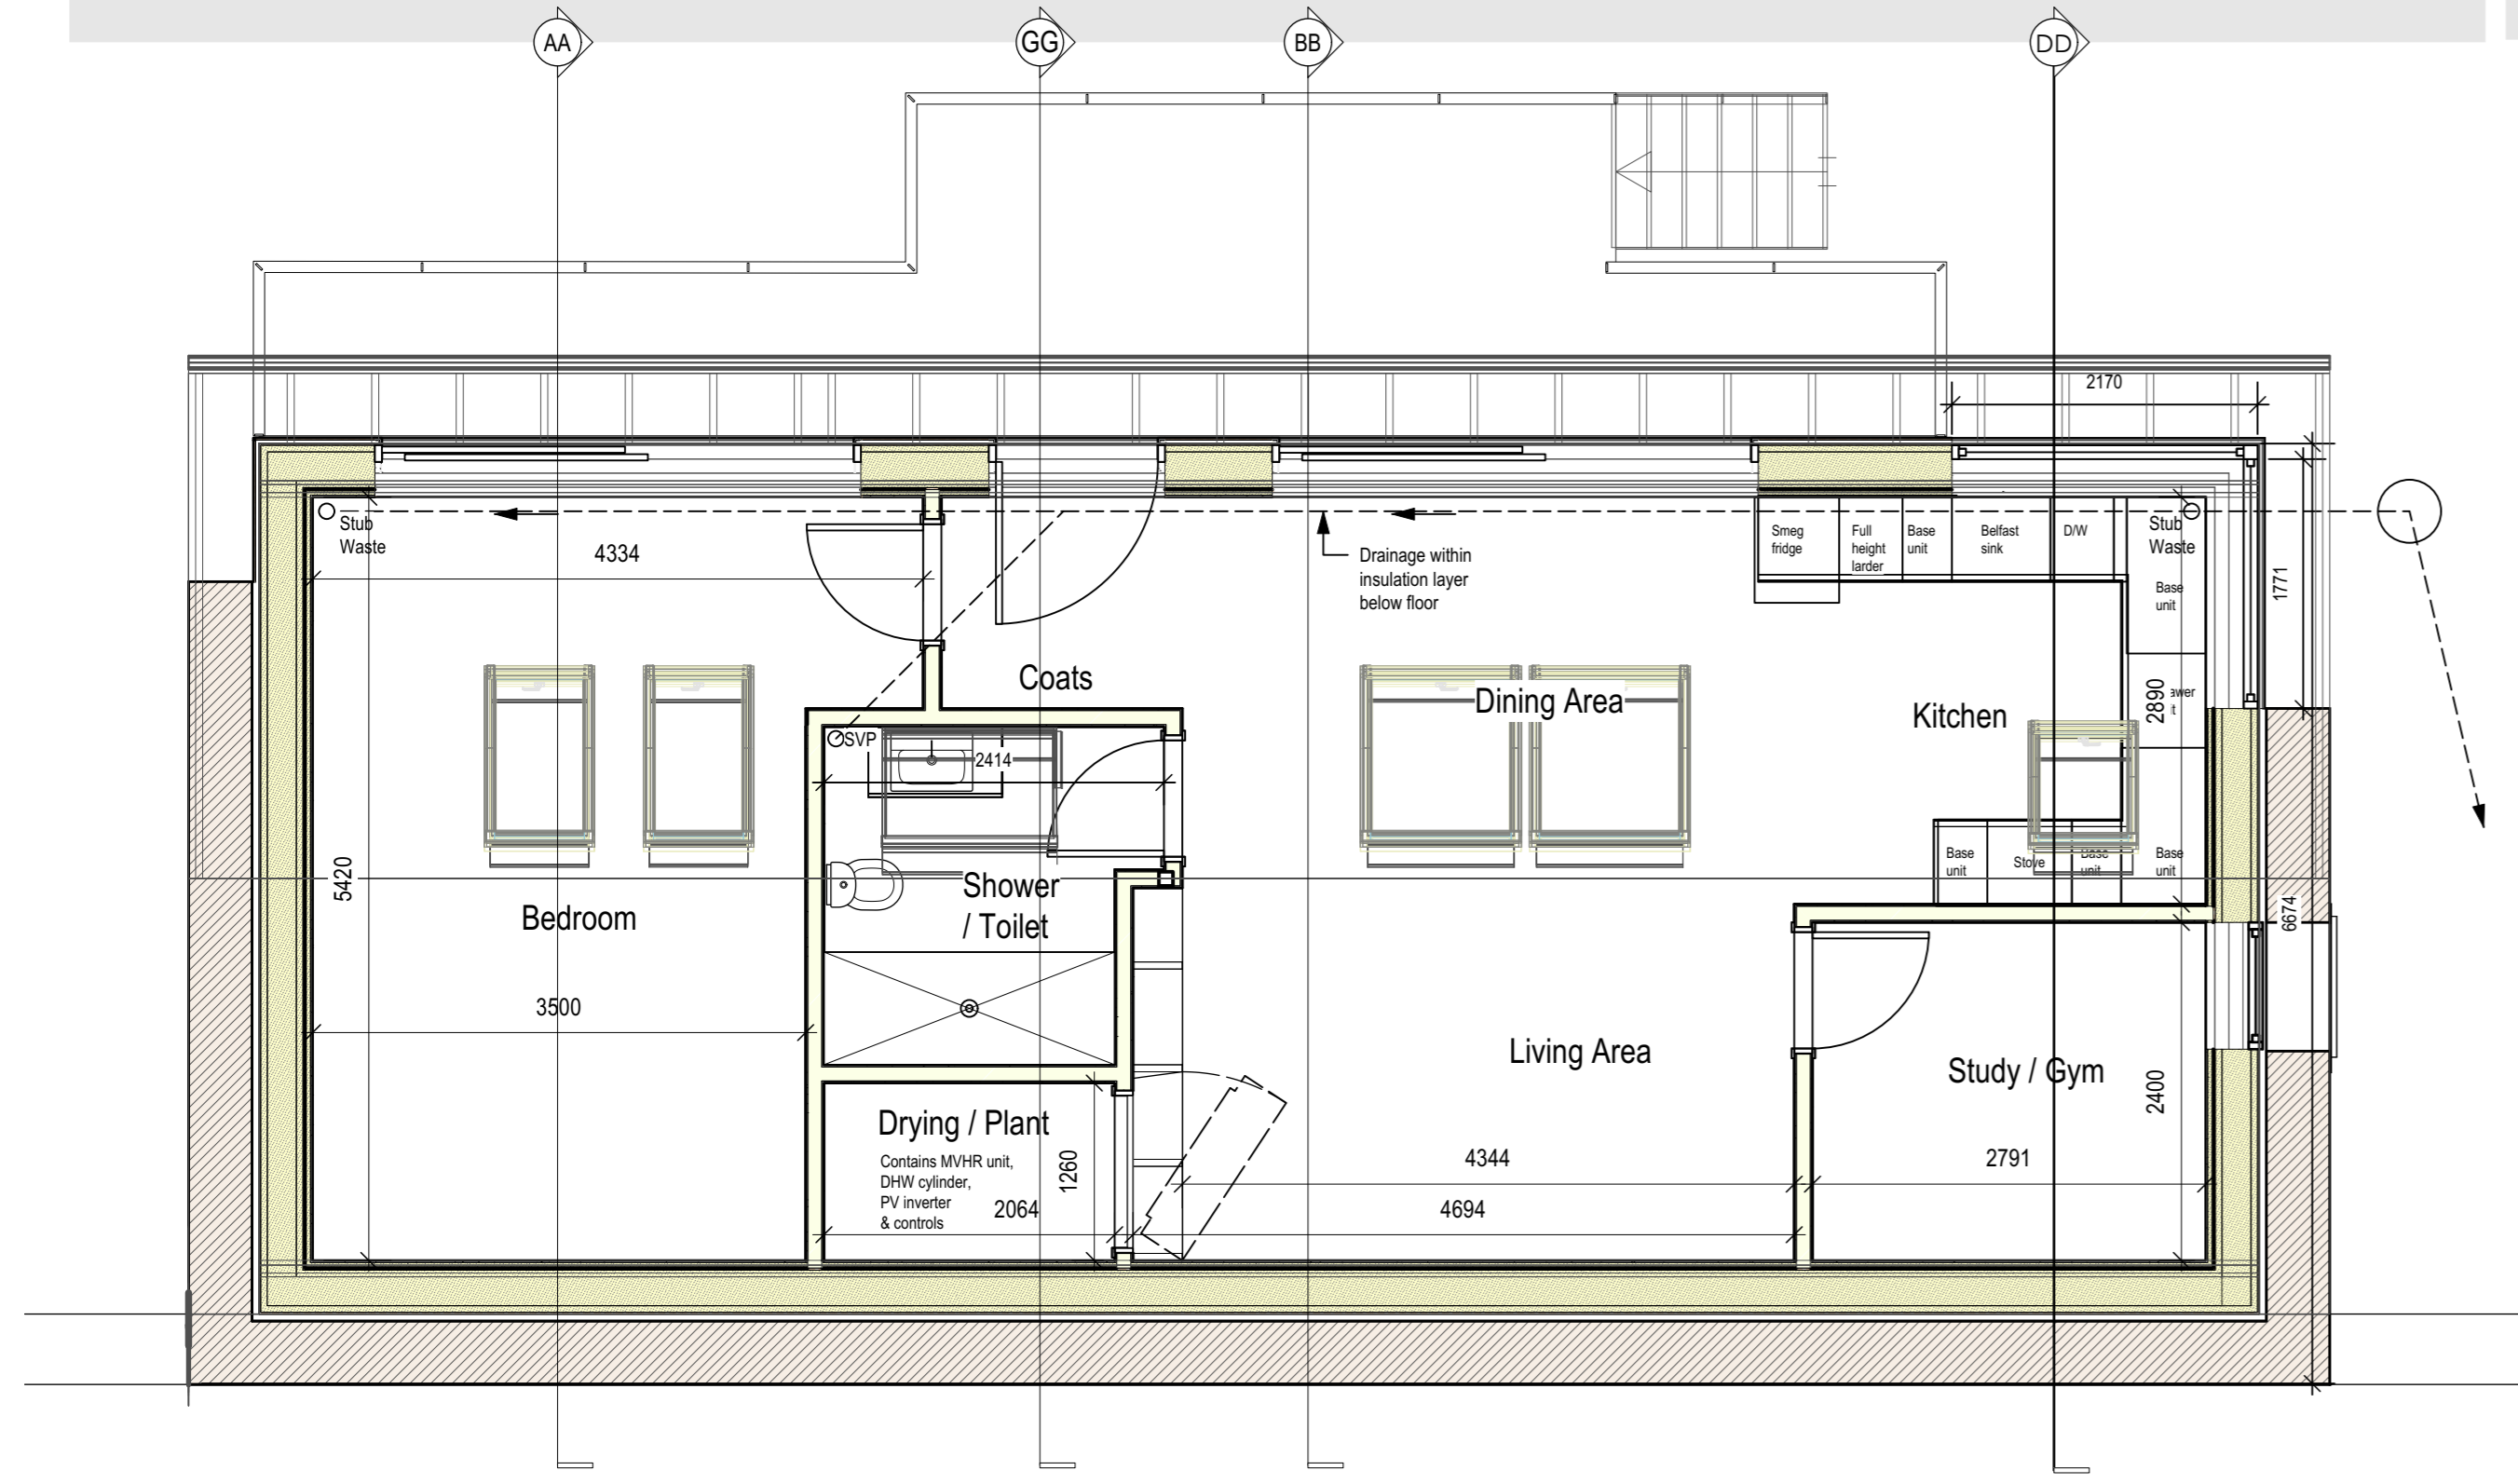

14 Ground Floor Plan
Scale: 1:50

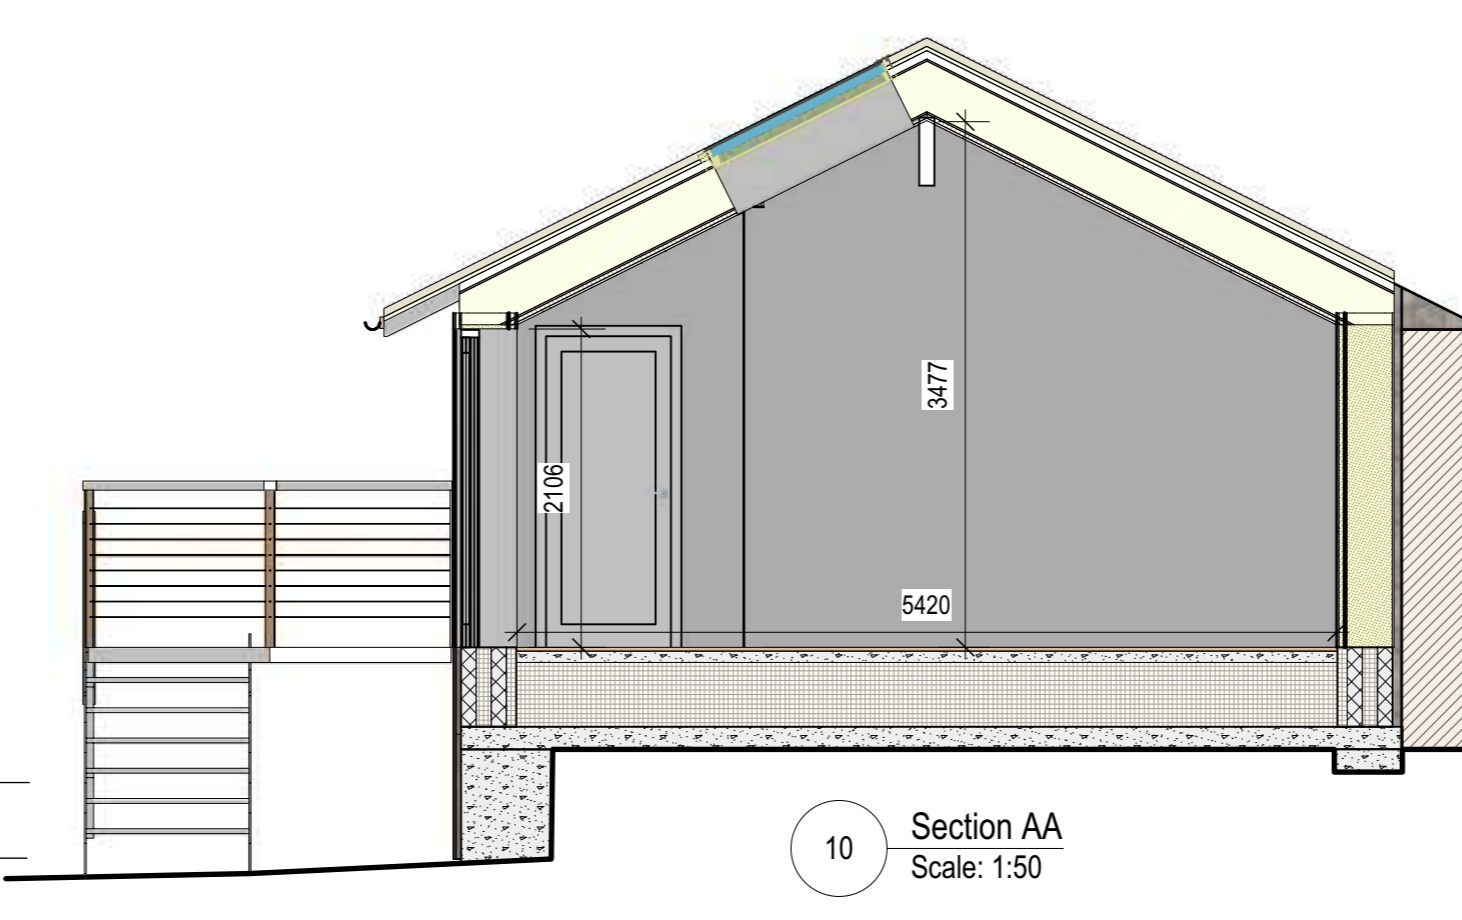

10 Section AA
Scale: 1:50

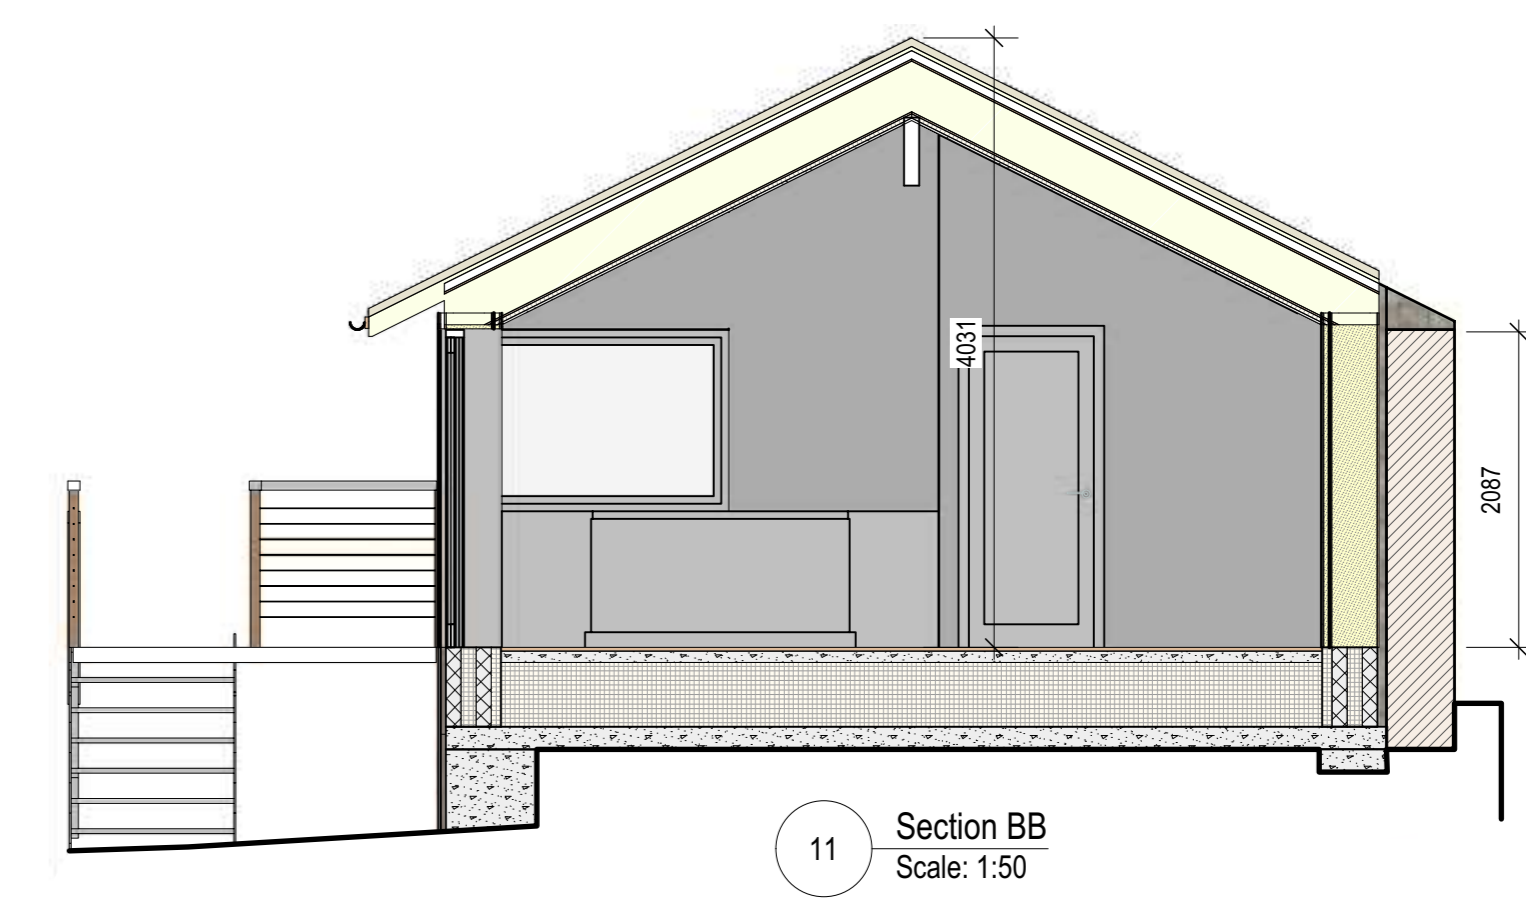

11 Section BB
Scale: 1:50

constructive individuals
24 Hob Moor Terrace, York YO24 1EY
Tel: 01904 707939 Mob: 07875 570476
Email: phil@constructiveindividuals.co.uk

Revision Notes:-

Drawing number:- 2017-KBLH-08-015
Drawing date:- 28/10/2017
Revision:- 7
Revision date:- 24/01/2024
Drawn by:- Phil Bixby
Scale:-
As stated printed at A1
Project name:- Proposed extension
Project address:- 8 Kirk Bridge Lane, New Mill Huddersfield HD9 7LG
Client:- Mick Corney & Sadie Norris
Drawing Title:- Dwelling as existing