



Written dimensions on these drawings shall take precedence over scaled dimensions. Contractors shall verify and be responsible for all dimensions and conditions on the project and UH Design must be notified of any variations from the dimensions and conditions shown by these drawings prior to commencement of any work. All contractors are deemed to have made themselves aware of site conditions prior to entering into any contract.


A1	1:50	1m	2	3	4	5
A3	1:100					

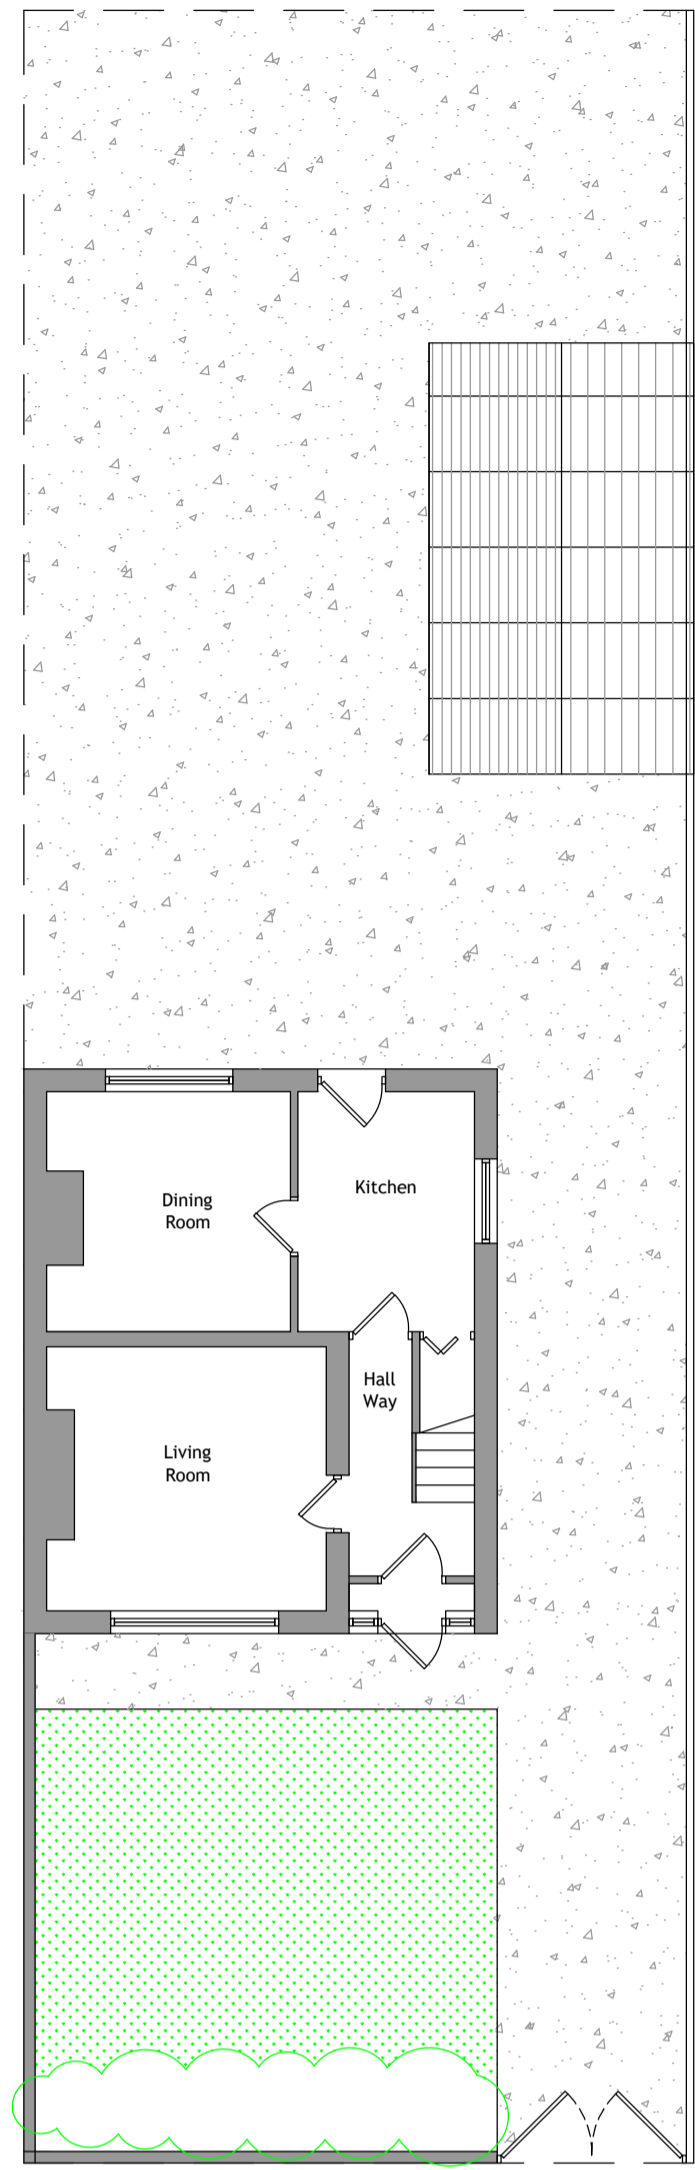


Ground Floor Layout 1.100

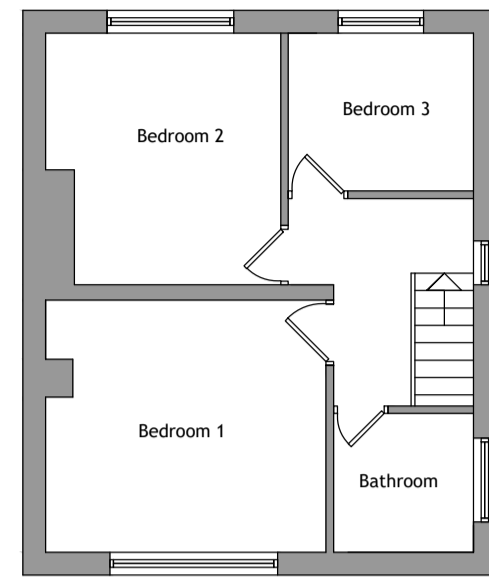


First Floor Layout 1.100

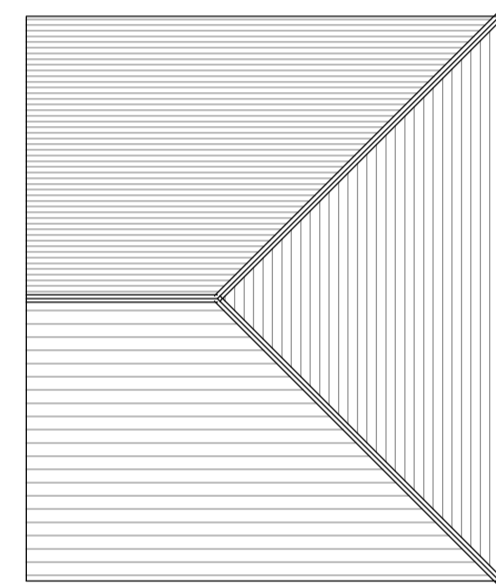


Roof Layout 1.100

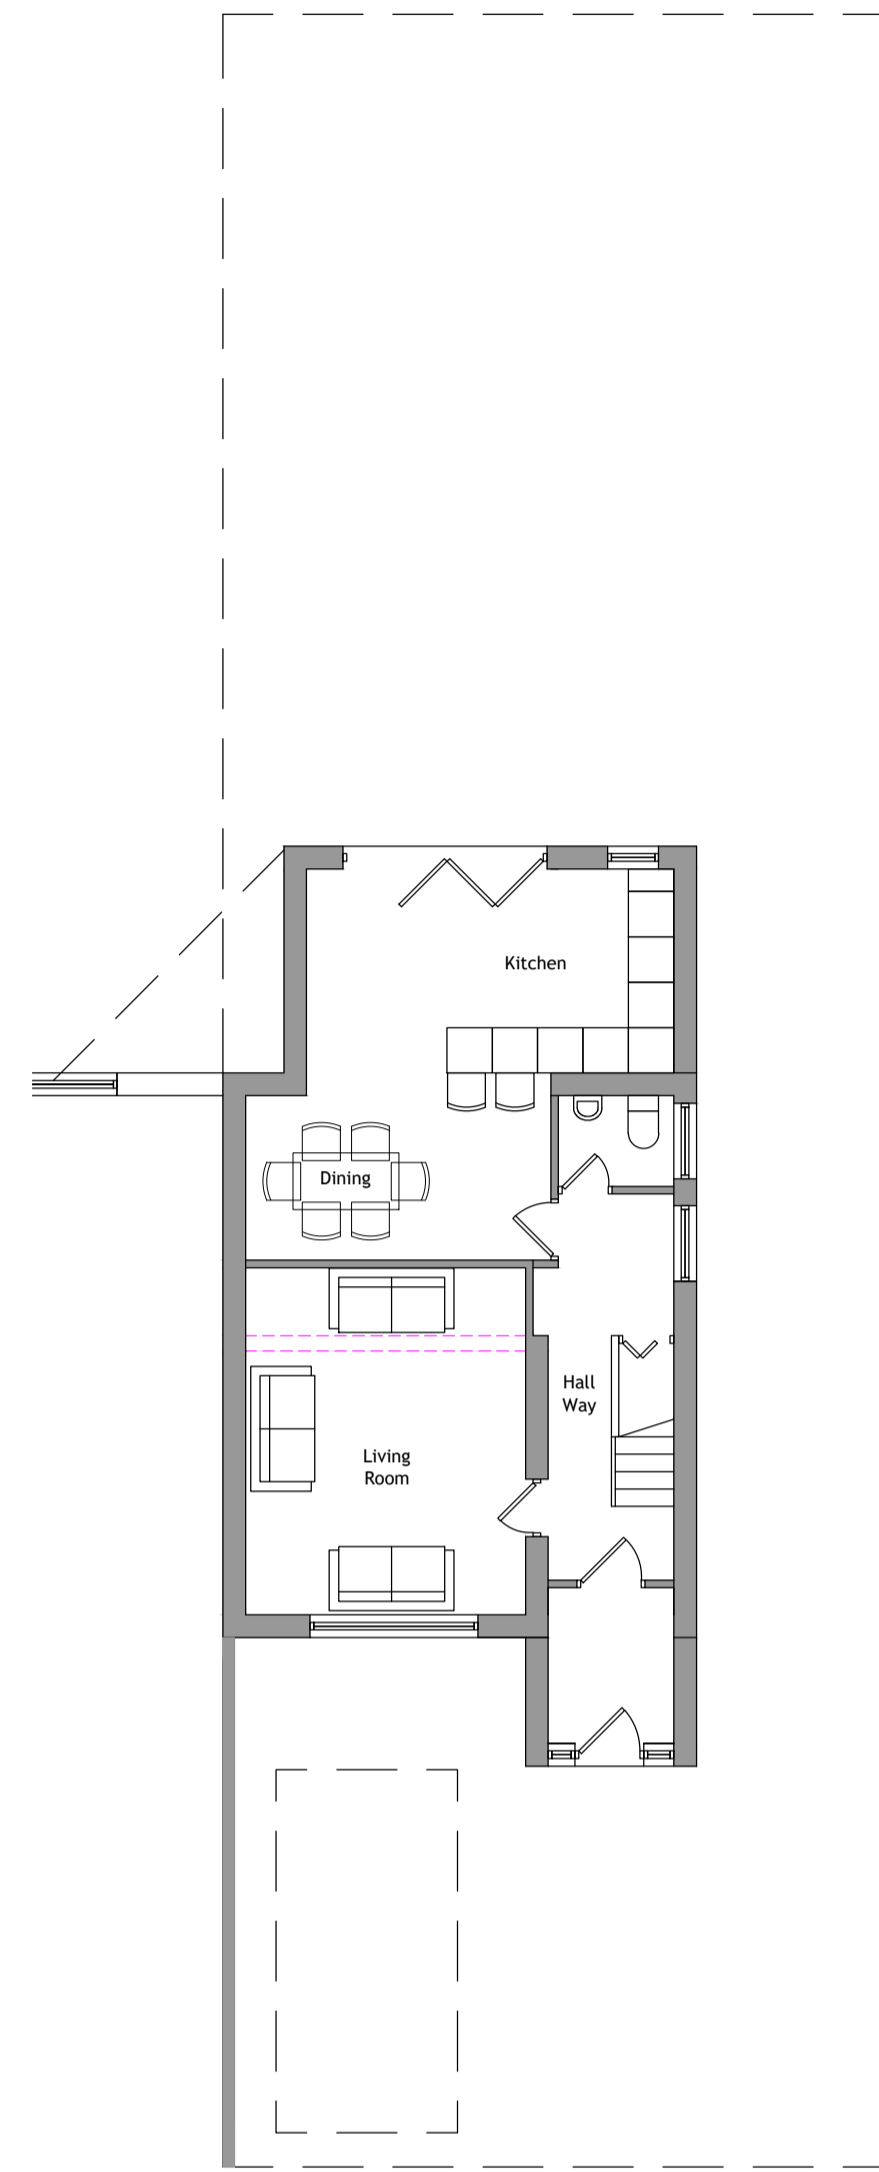


Ground Floor Layout 1.100

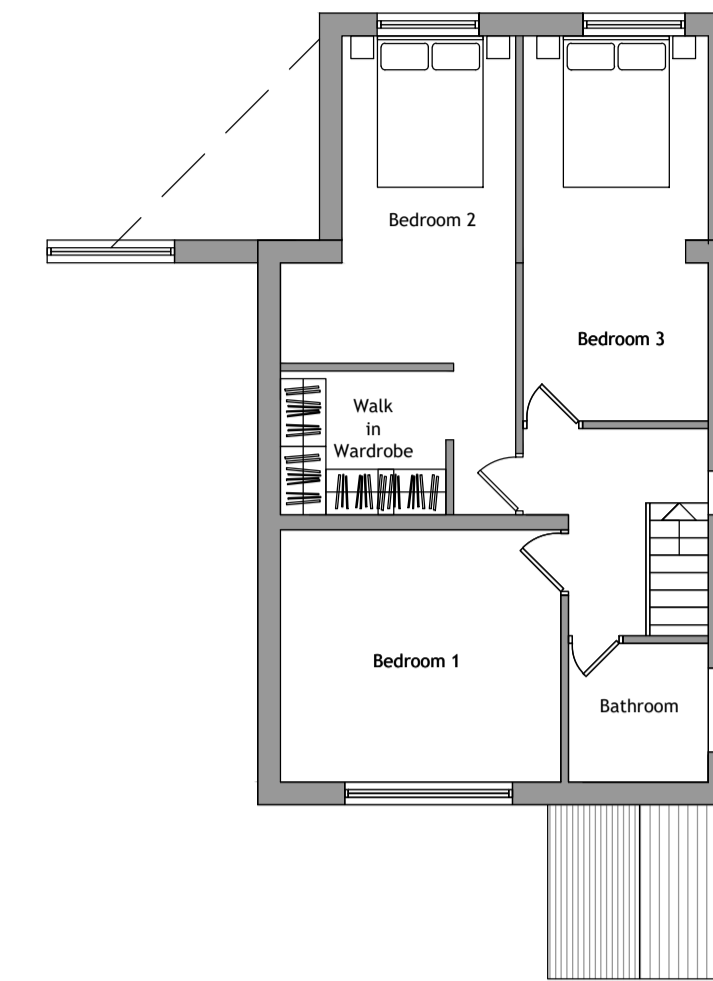


First Floor Layout 1.100

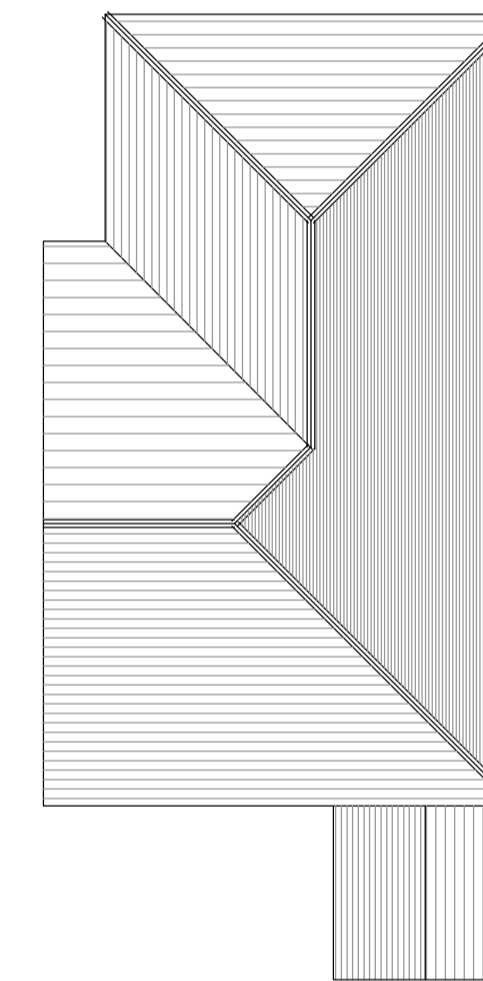

First Floor Layout 1.100

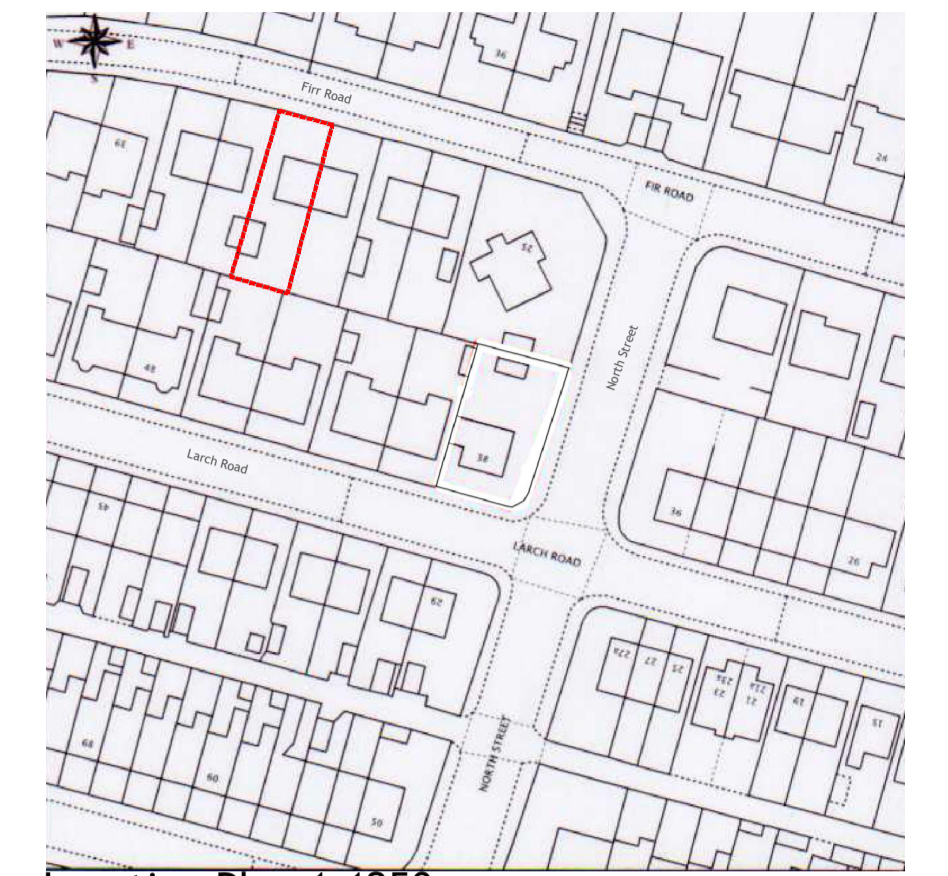


Location Plan 1.1250

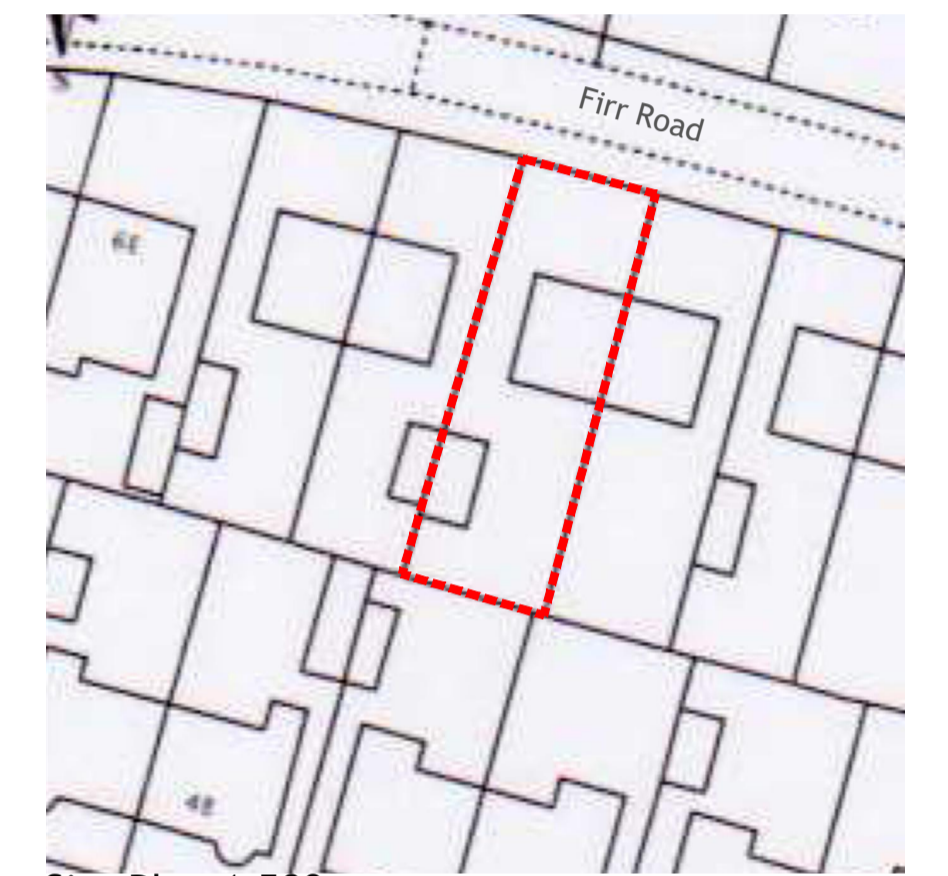

Site Plan 1.500



North Elevation 1.100

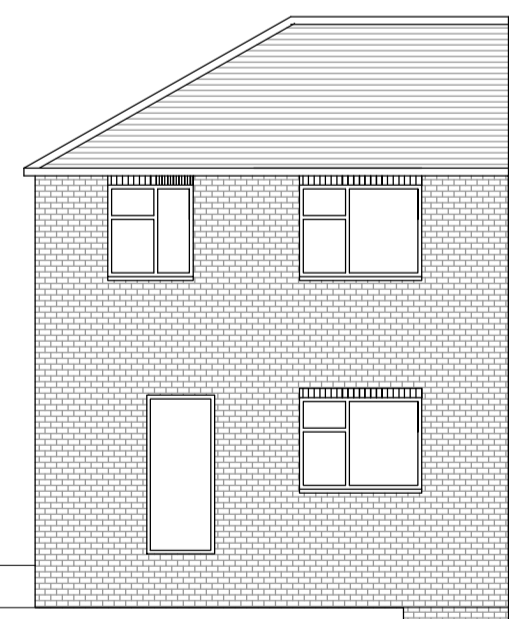


South Elevation 1.100




North Elevation 1.100




South Elevation 1.100

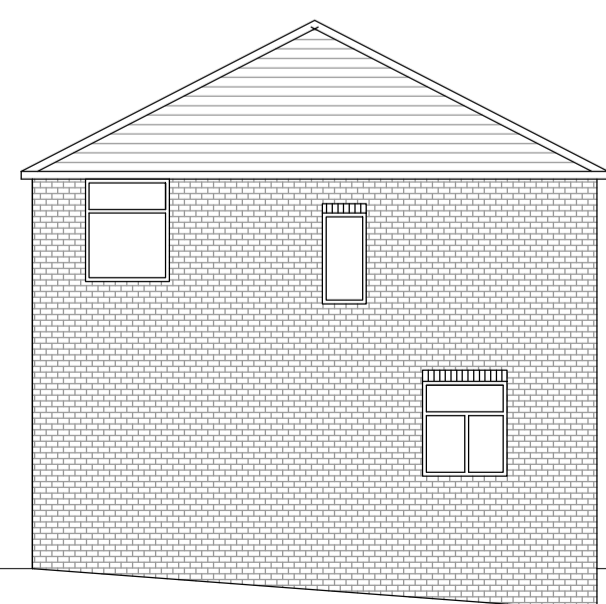


West Elevation 1.100

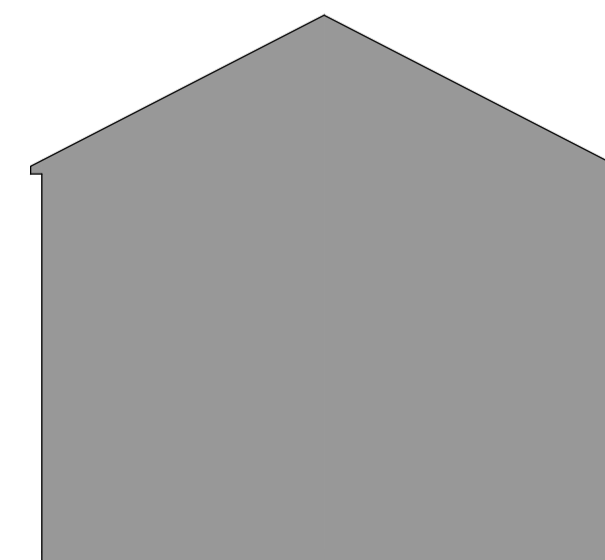

East Elevation 1.100

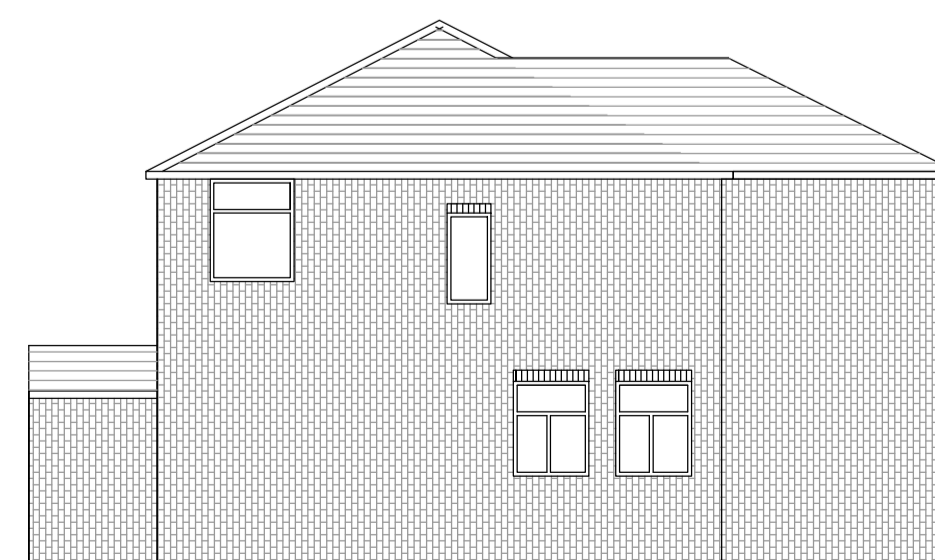


West Elevation 1.100

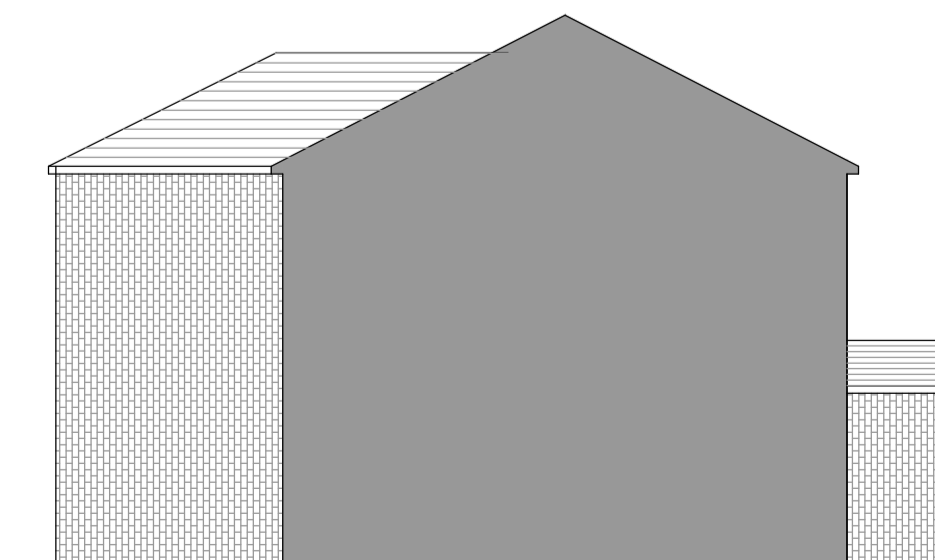

East Elevation 1.100

REV	DESCRIPTION	DATE	DRAWN

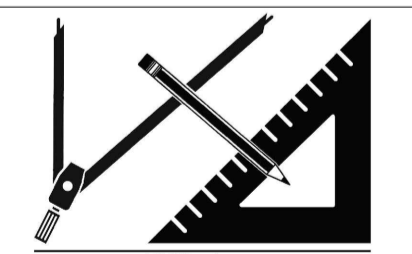

CLIENT	Madiha Ahmed		
ADDRESS	33 Firr Road Paddock, Huddersfield HD1 4JE		
PROJECT	Two Storey Rear Extension		
DRAWING	Existing and Proposed Layout and Elevations		
DRAWN	UH	DATE	NOV 23
		SCALE	1.50@A1
DWG No.	2331/01A		
STATUS	EXISTING and PROPOSED		