

- NOTES :
1. All work to be carried out in accordance with current building regulations & codes of practice.
 2. Do not scale the drawings.
 3. This drawing and the design is the copyright of FBS and is not to be used for any purpose without their consent.
 4. All the dimensions/site levels to be confirmed on site.
 5. Although every effort has been taken to check survey/site information used on this drawing, FBS LTD is not responsible for its accuracy.

CDM Regulations – The client and the contractor must be abide by the construction design and management regulation 2015 which relate to any building works which: (a) Last longer than 30 working days and has more than 20 workers working simultaneously at any point in the project. or: (b) Exceeds 500 persons a day.




Please refer to <http://www.hse.gov.uk/pubns/indg411.htm> for guidance and compliance. for the cdm regulation the client will be employing one contractor and fbs responsibility for the project will be for the design only and does not include any project management.

REV.No.	Date	Description
01	10.01.2024	Plans Revised
02	04.03.2024	Plans Revised

CLIENT
Mr.Wajid




PROJECT NAME 20 Park View WF12 9DT			
DRAWING TITLE Existing & Proposed Floor Plans		DRAWN BY/ CHECKED BY MR/MS	
PHASE Planning Application	SCALE 1:100 @ A3	SHEET NO. AR-02	PROJ.NO. C23057

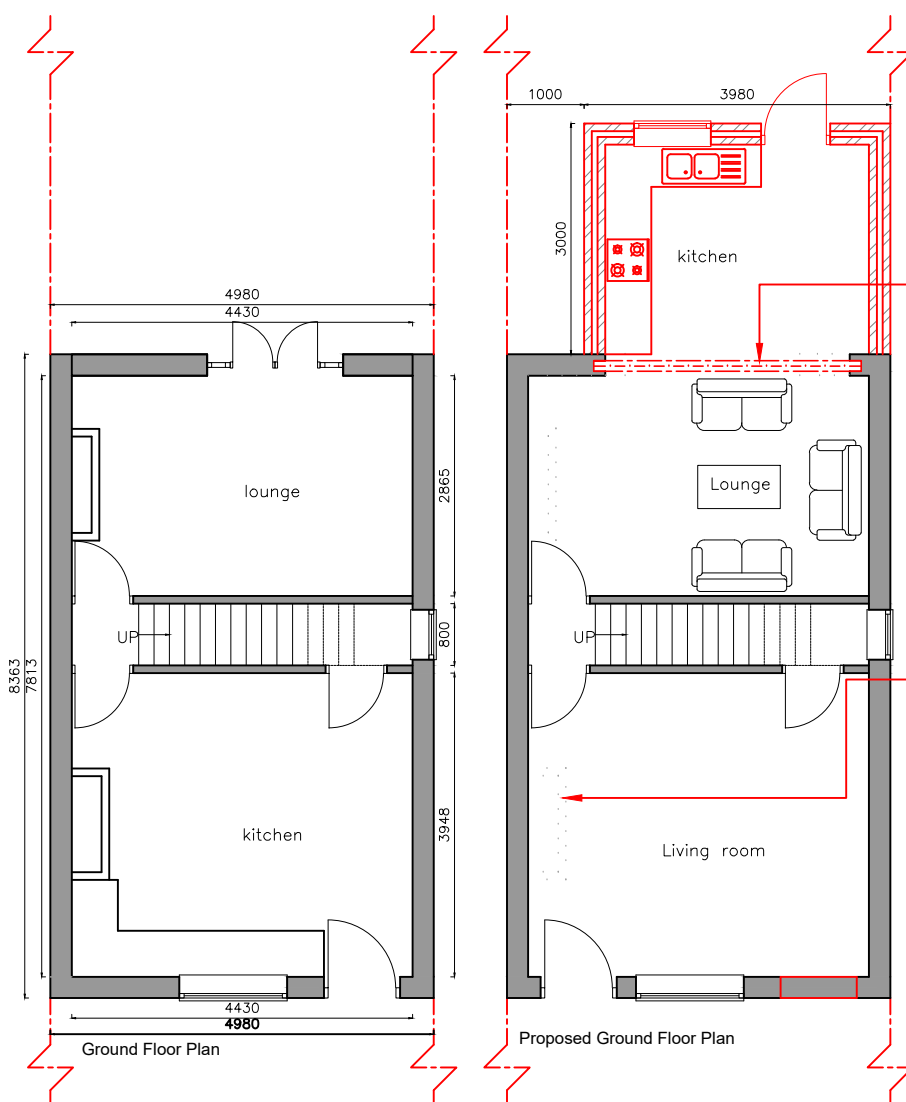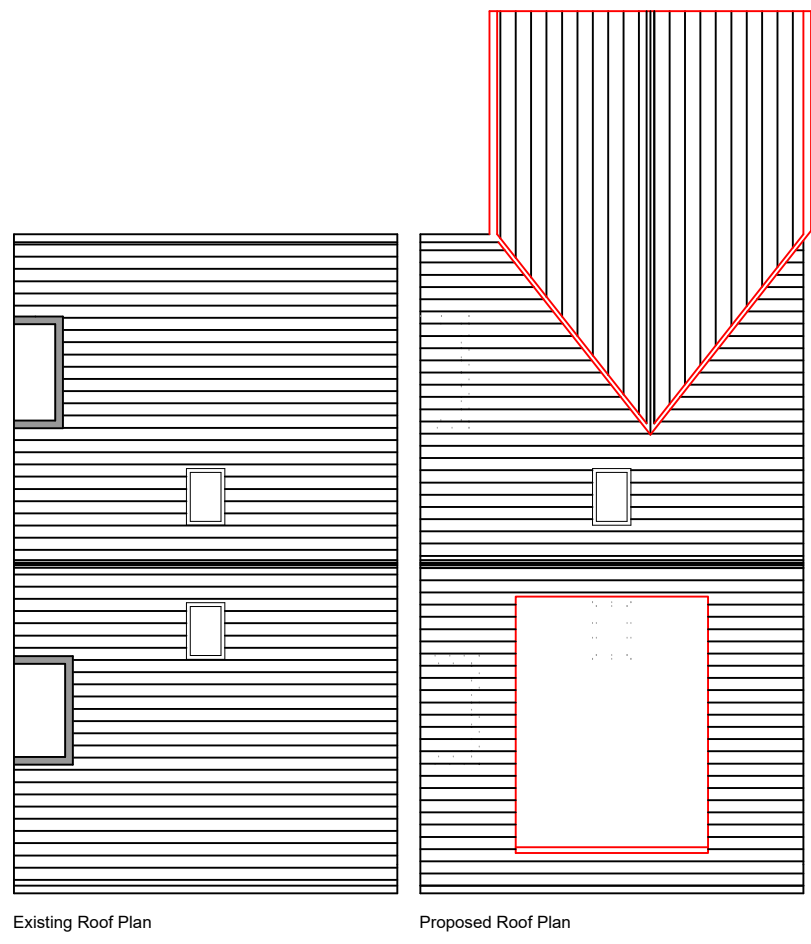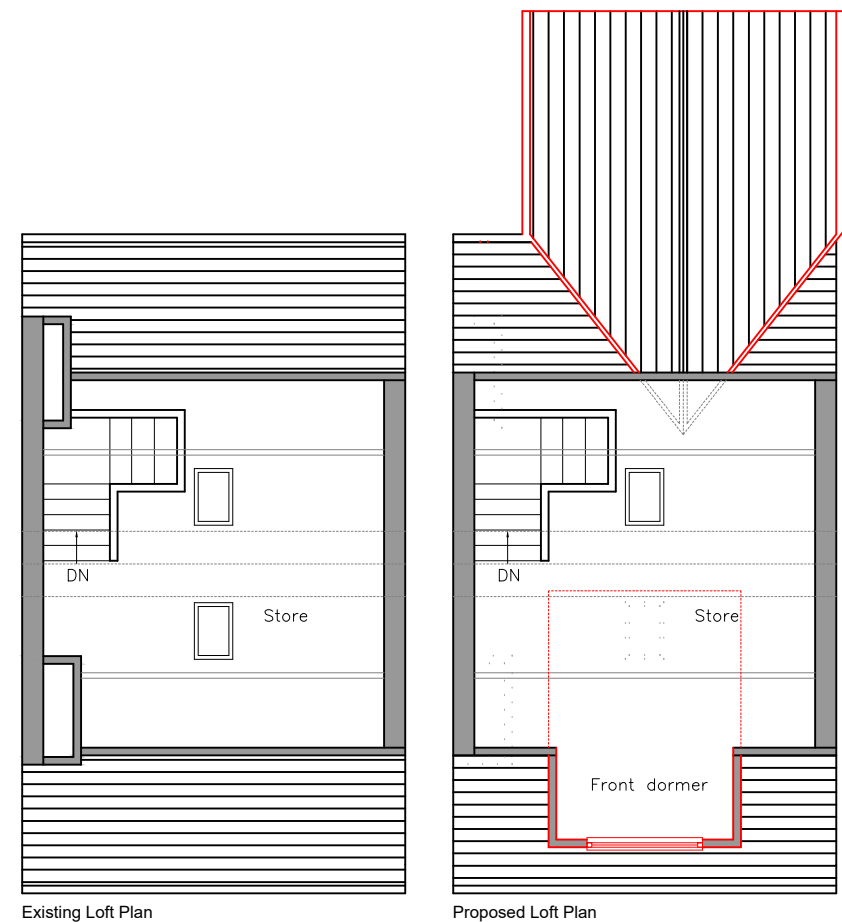

BEAM OVER TO BE IN ACCORDANCE WITH STRUCTURE'S ENGINEERS DESIGN AND SPECIFICATIONS.

REMOVE 2No.EXISTING FIRE PLACE & CHIMNEYS COMPLETELY FROM THE TOP OF THE ROOF TO THE GROUND FLOOR & MAKE GOOD TO THE NAIBOURS ADJOINING CHIMNEY ABOVE ROOF & LEAD FLASHING & MAKE GOOD TO WALLS, CEILINGS & FLOORS INTERNALLY WHERE DISTURBED.

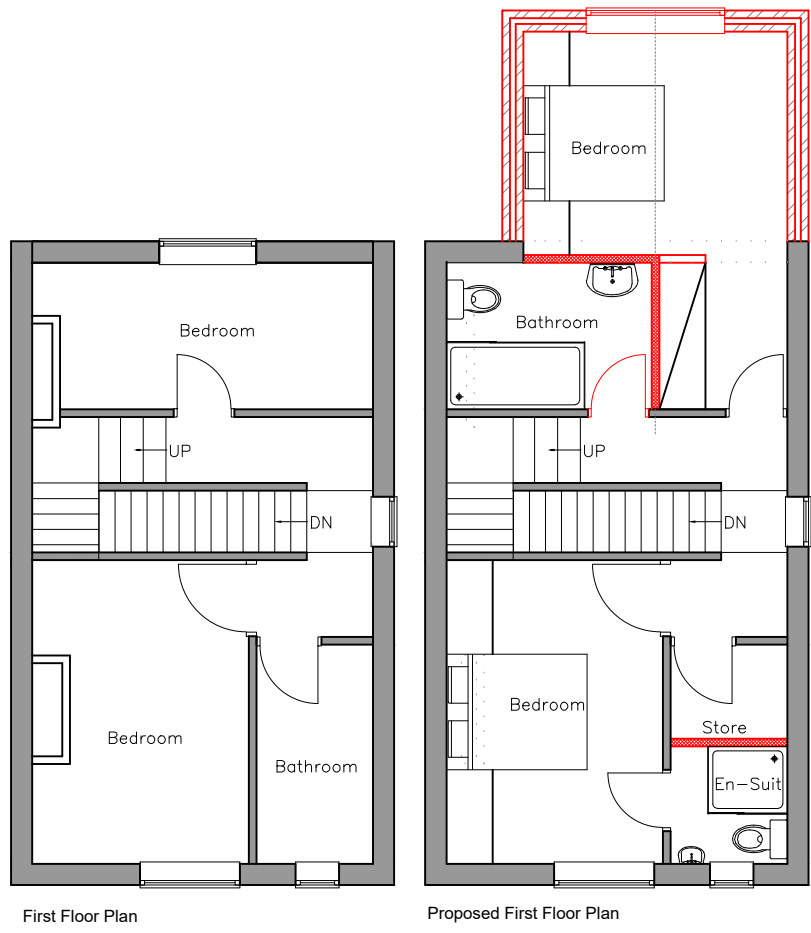

5000 0 5000 10000
ORIGINAL SCALE AT A3 – 1:100 ALL DIMENSIONS IN MILLIMETRES