

KEY PLAN

NOTES

THIS DRAWING MUST NOT BE SCALED.

ALL DIMENSIONS ARE TO BE VERIFIED AND CHECKED ON SITE. ANY DISCREPANCIES THAT ARE, OR BECOME APPARENT SHOULD BE REPORTED TO CHAPMAN TAYLOR.

AREAS INDICATED ARE APPROXIMATE GROSS INTERNAL AREA. THEY RELATE TO THE LIKELY AREAS OF THE BUILDING AT THE CURRENT STAGE OF DESIGN. ANY DECISIONS TO BE MADE ON THE BASIS OF THESE PREDICTIONS, WHETHER AS TO PROJECT VIABILITY, PRE-LETTING, LEASE AGREEMENTS, OR THE LIKE, SHOULD INCLUDE DUE ALLOWANCE FOR THE INCREASES AND DECREASES INHERENT IN THE DESIGN DEVELOPMENT AND BUILDING PROCESS.

© COPYRIGHT CHAPMAN TAYLOR 2022

Landscape, public realm and neighbouring buildings shown indicatively.


Existing locations and footprints of surrounding buildings are taken from: (OS Map Promap-1634985-1735589-720-0.dwg) received 2021.10.27; (21359-100-Topo-Millimetres.dwg) received from Malby Surveys on 2022.02.23

Development Boundary Line taken from Kirklees Council Ordnance Survey © Crown copyright 2020. All rights reserved. Licence number 100007514.

Existing building plans and elevations are based on Malby Surveys drawings received on 2022.02.18 and 2022.03

Use Class

Food Hall to be Use Class "E (b)"
Library to be Use Class "F.1"

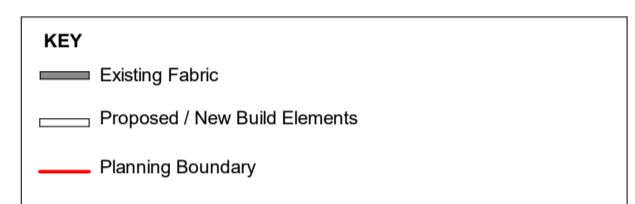

P01	26.01.2024	YS	ISSUED FOR PLANNING AND LISTED BUILDING CONSENT	HM
-----	------------	----	---	----

REV	DATE	BY	DESCRIPTION	CHKD
-----	------	----	-------------	------

CLIENT

3125 Century Way,
Thorpe Park,
Leeds,
LS15 8ZB
www.bam.co.uk

PROJECT
Kirklees Cultural Heart, Huddersfield

ARCHITECT

MANCHESTER STUDIO
Bass Warehouse
4 Castle Street, Castelfield
Manchester M14 4LZ
United Kingdom
T +44 (0)161 826 6500
E manchester@chapmantaylor.com
www.chapmantaylor.com

STRUCTURAL ENGINEER

Rose Wharf,
East Street,
Leeds,
LS9 8EE
curtins.co.uk

SERVICES ENGINEER


3125 Century Way,
Thorpe Park,
Leeds,
LS15 8ZB
www.bam.co.uk

DRAWING TITLE
Huddersfield Library - Proposed Lower Ground Floor Plan

Scale 1: 200 @A1

INTERNAL JOB NO	ISSUE DATE	STATUS	DRAWN BY	CHECKED BY
D132KCH	26.01.2024	PLANNING	MT	HM

PROJECT NUMBER	ORIGINATOR	ZONE	LEVEL	TYPE	ROLE	NUMBER	REVISION
IR430301	CTA	XX	LG	DR	A	071299	P01

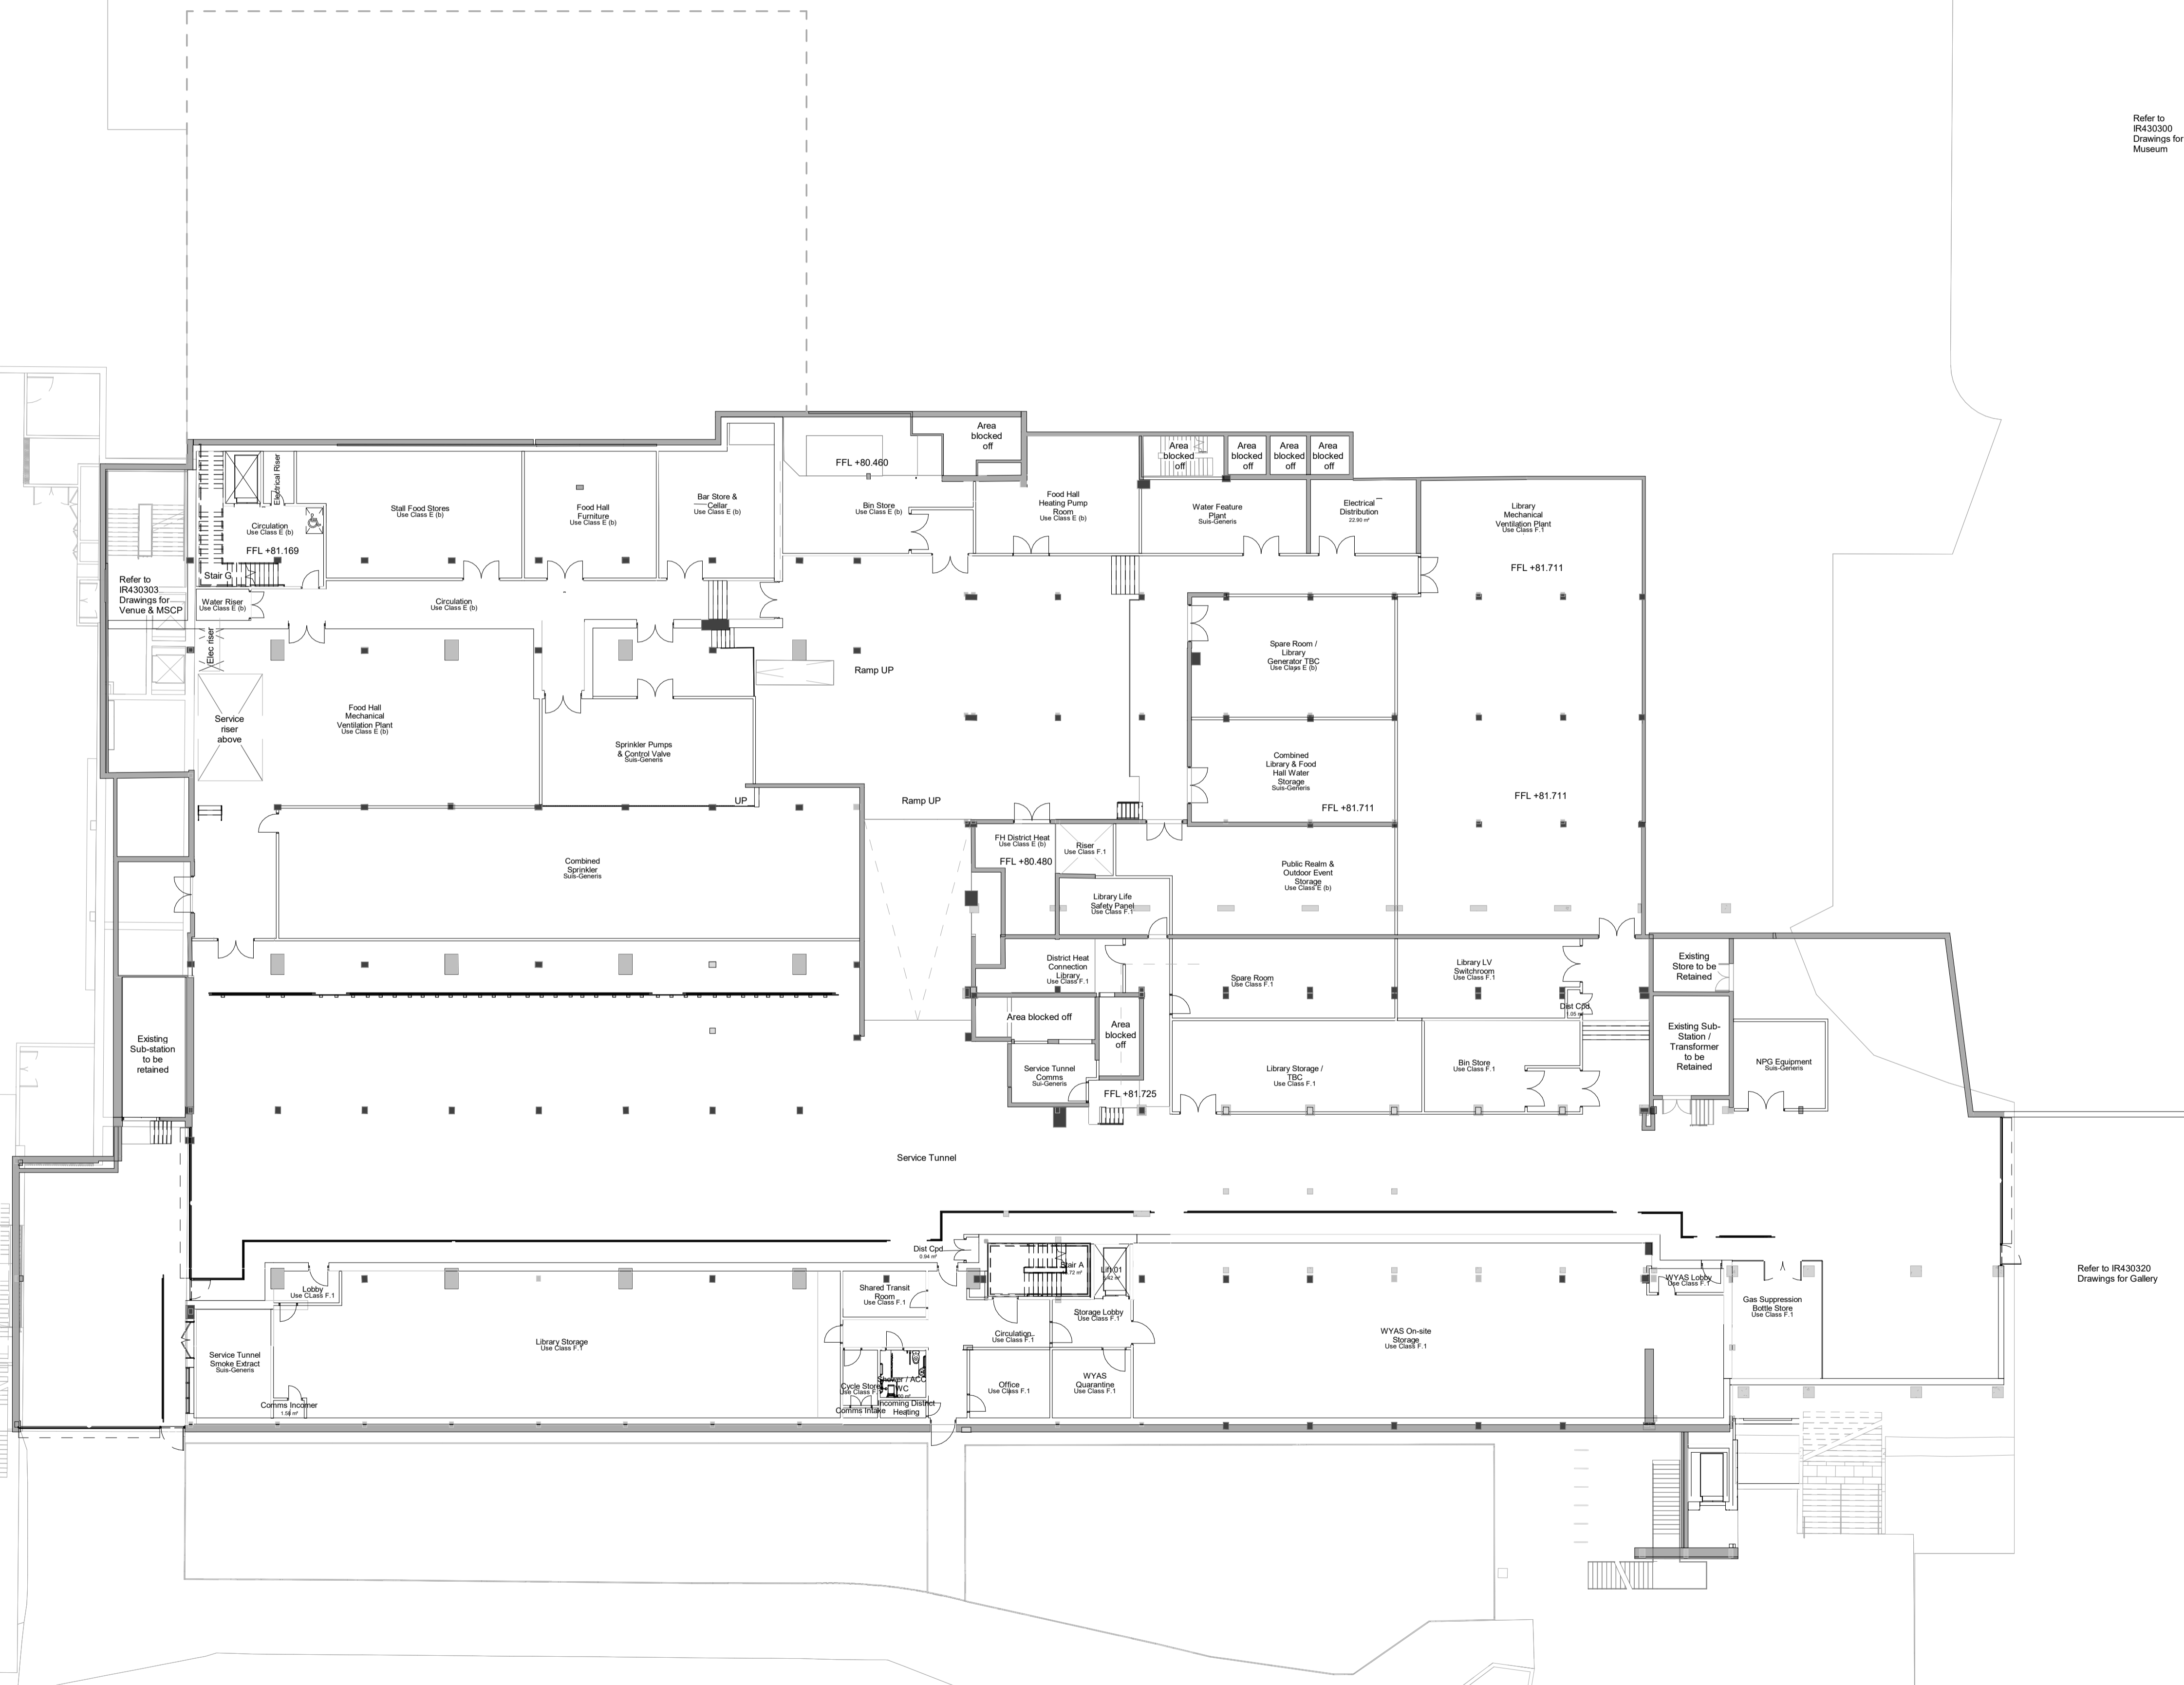

Refer to IR430300 Drawings for Museum

Refer to IR430303 Drawings for Venue & MSCP

Refer to IR430320 Drawings for Gallery

1 Proposed Lower Ground Floor Plan
1 : 200