


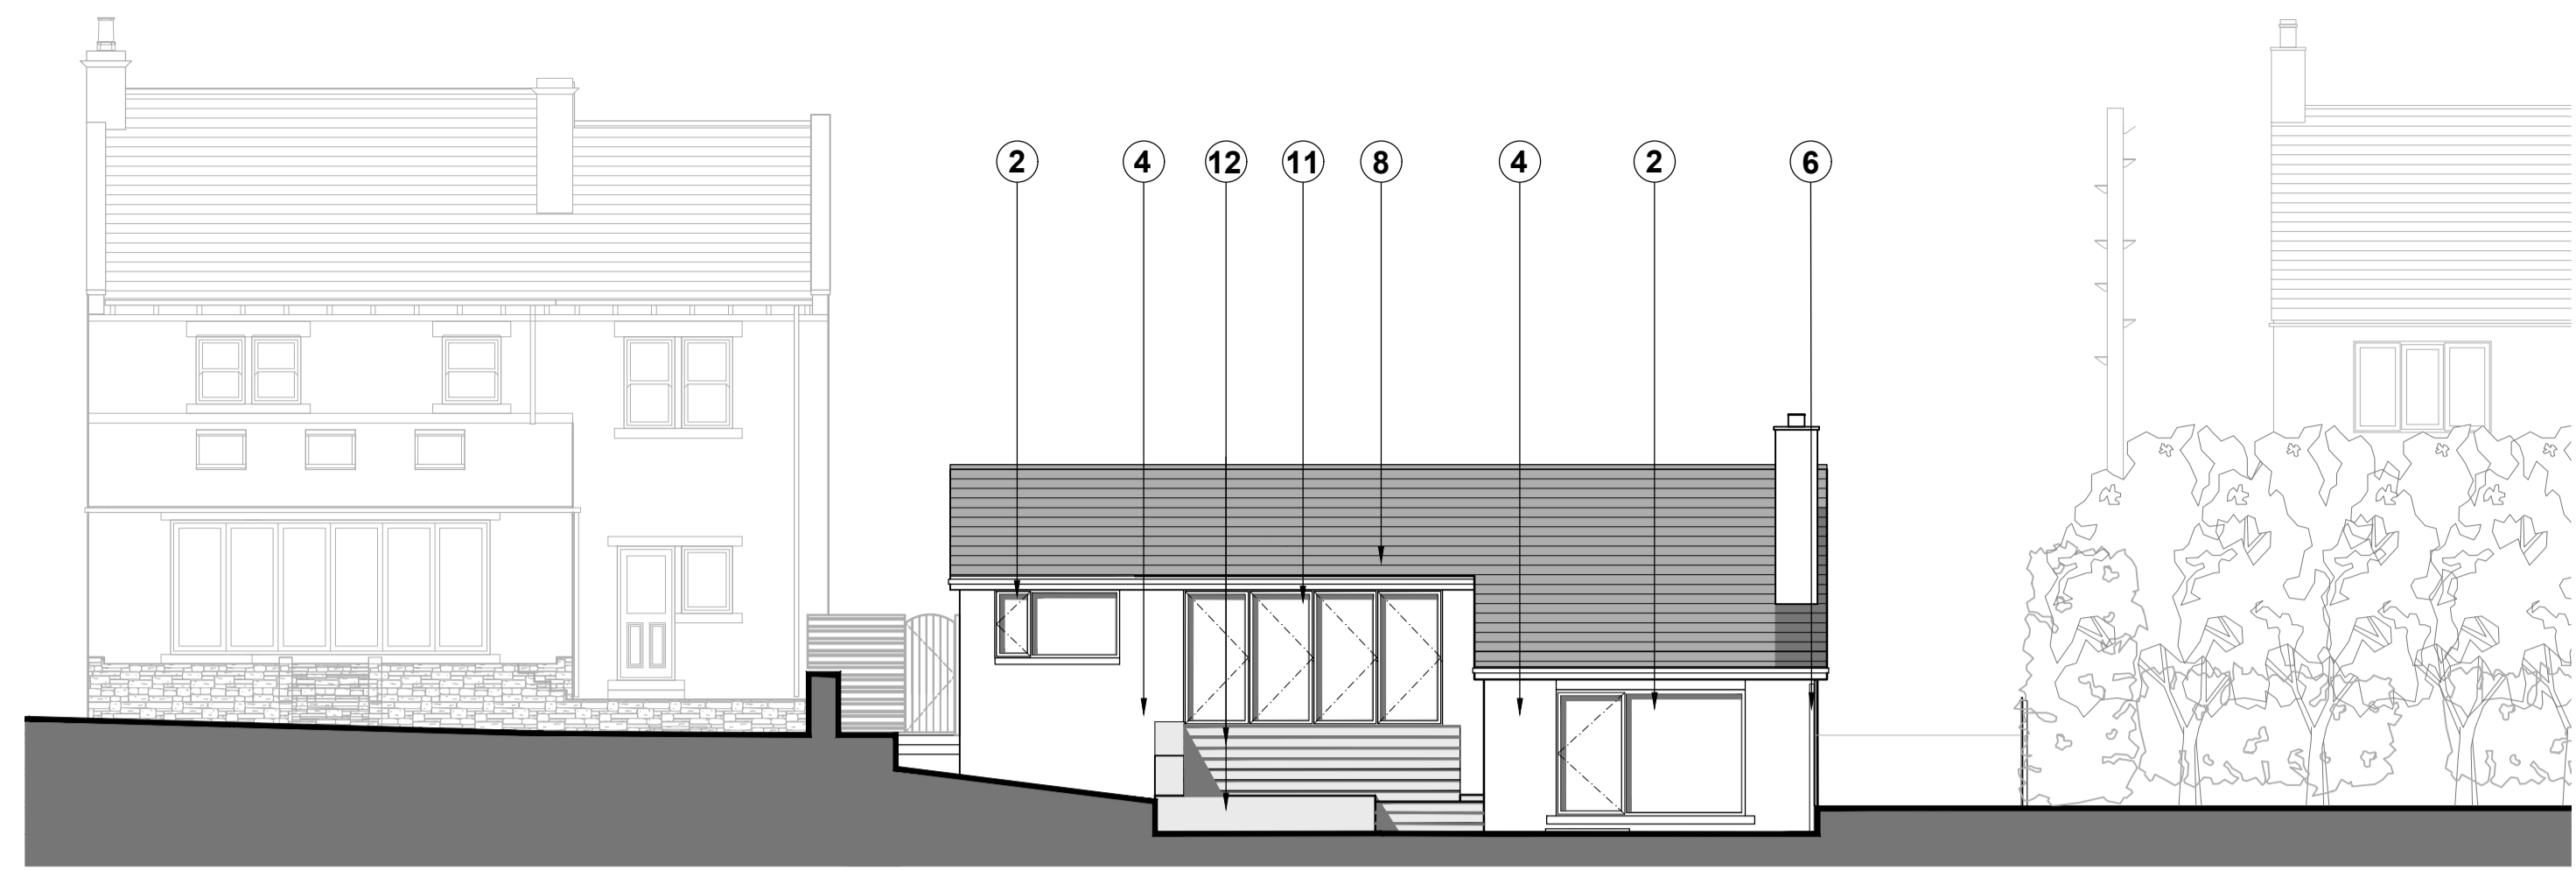

PROPOSED NORTH ELEVATION

SCALE - 1:100




PROPOSED SOUTH ELEVATION

SCALE - 1:100

NOTES:
ALL DIMENSIONS ARE IN MILLIMETRES. DO NOT SCALE. FIGURED DIMENSIONS ONLY TO BE TAKEN FROM THIS DRAWING.


PROPOSED MATERIALS

- ① PROPOSED CONCRETE ROOF TILES TO MATCH EXISTING
- ② PROPOSED GREY uPVC DOUBLE GLAZED WINDOWS - COLOUR ANTHRACITE
- ③ PROPOSED GREY PANELLING - COLOUR ANTHRACITE
- ④ EXISTING STONE
- ⑤ PROPOSED 1500mm HIGH TIMBER PANELLED FENCE
- ⑥ PROPOSED 2000mm HIGH TIMBER PANELLED FENCE
- ⑦ PROPOSED OFF WHITE RENDER
- ⑧ PROPOSED GREY GARAGE DOOR - COLOUR ANTHRACITE
- ⑨ PROPOSED GREY uPVC DOUBLE GLAZED DOOR AND SIDE LIGHTS - COLOUR ANTHRACITE
- ⑩ PROPOSED GREY uPVC DOOR - COLOUR ANTHRACITE
- ⑪ PROPOSED GREY BI-FOLD DOOR - COLOUR ANTHRACITE
- ⑫ PROPOSED TIMBER DECKING AND PLANTERS
- ⑬ PROPOSED uPVC FASCIA TO MATCH EXISTING
- ⑭ PROPOSED STONE HEADS
- ⑮ PROPOSED STONE QUAINS

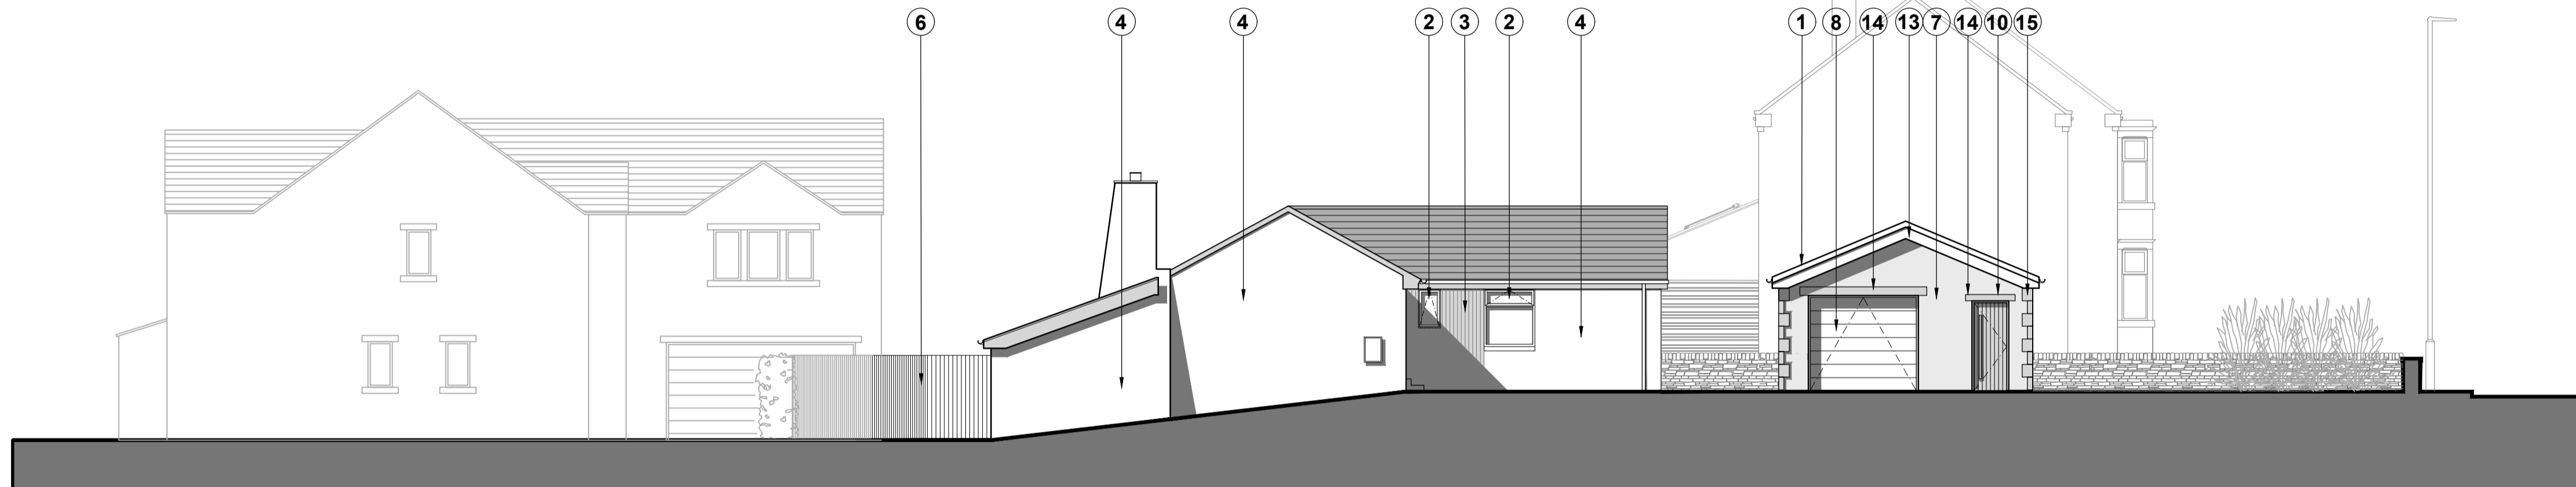


PROPOSED EAST ELEVATION

SCALE - 1:100

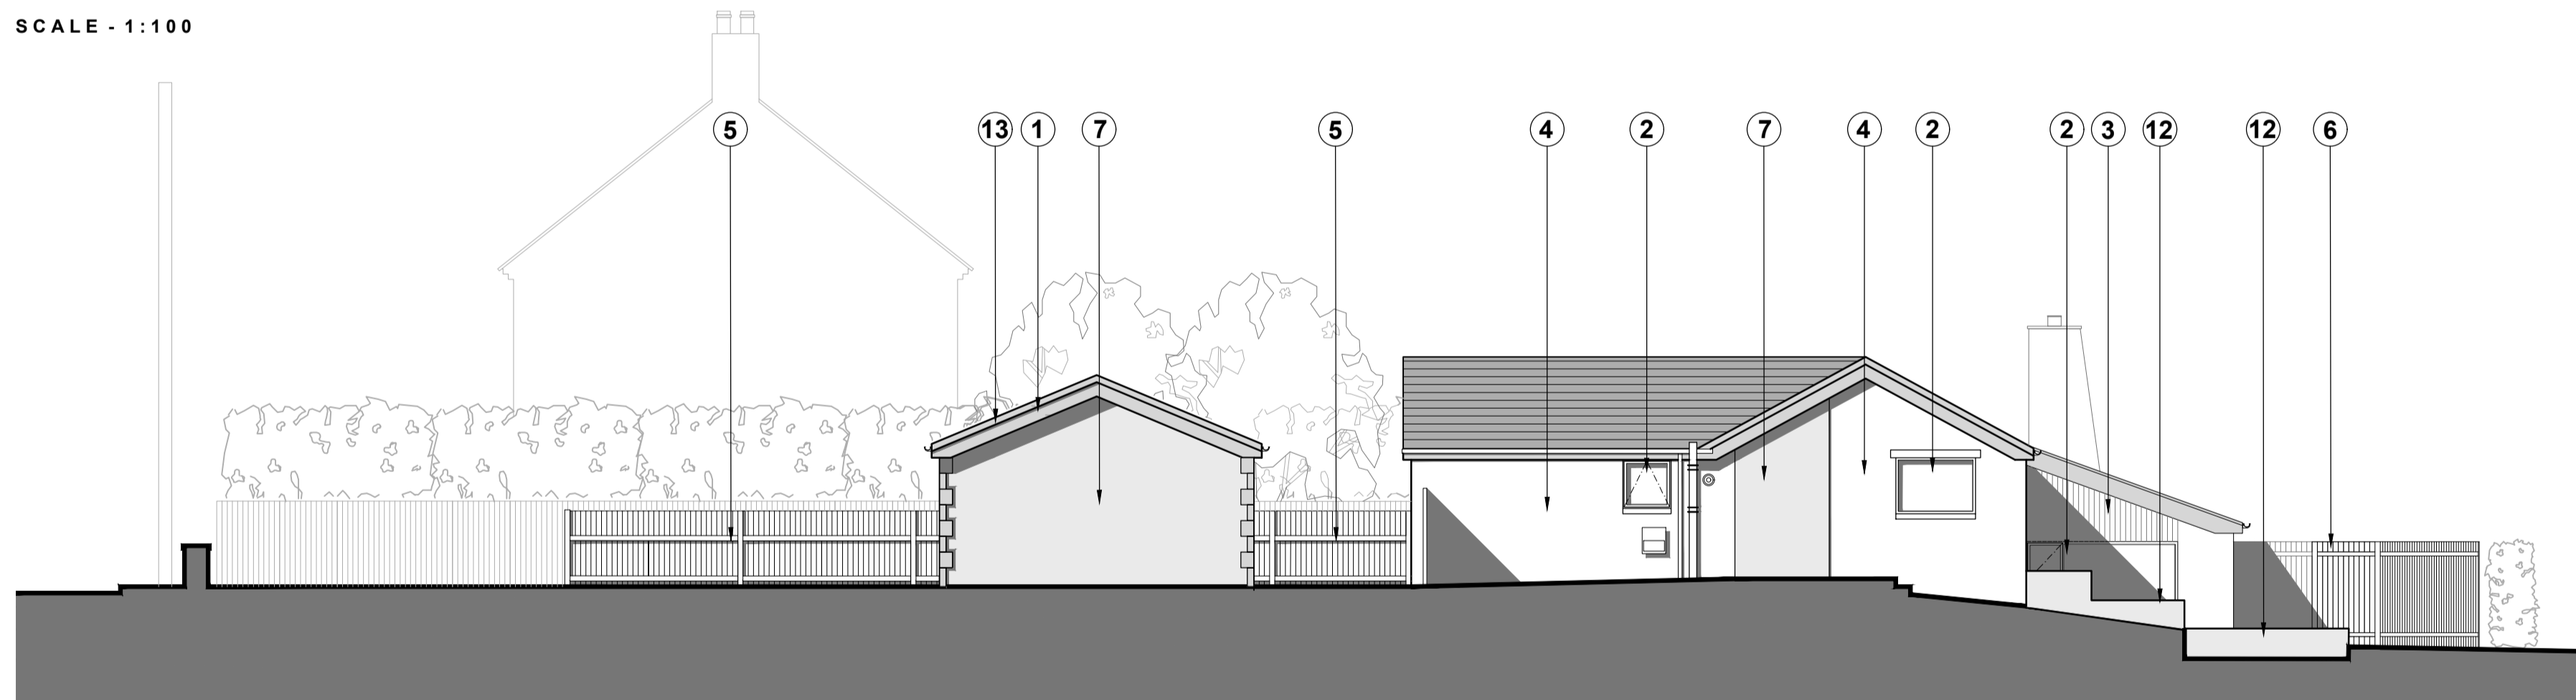


PROPOSED WEST ELEVATION

SCALE - 1:100

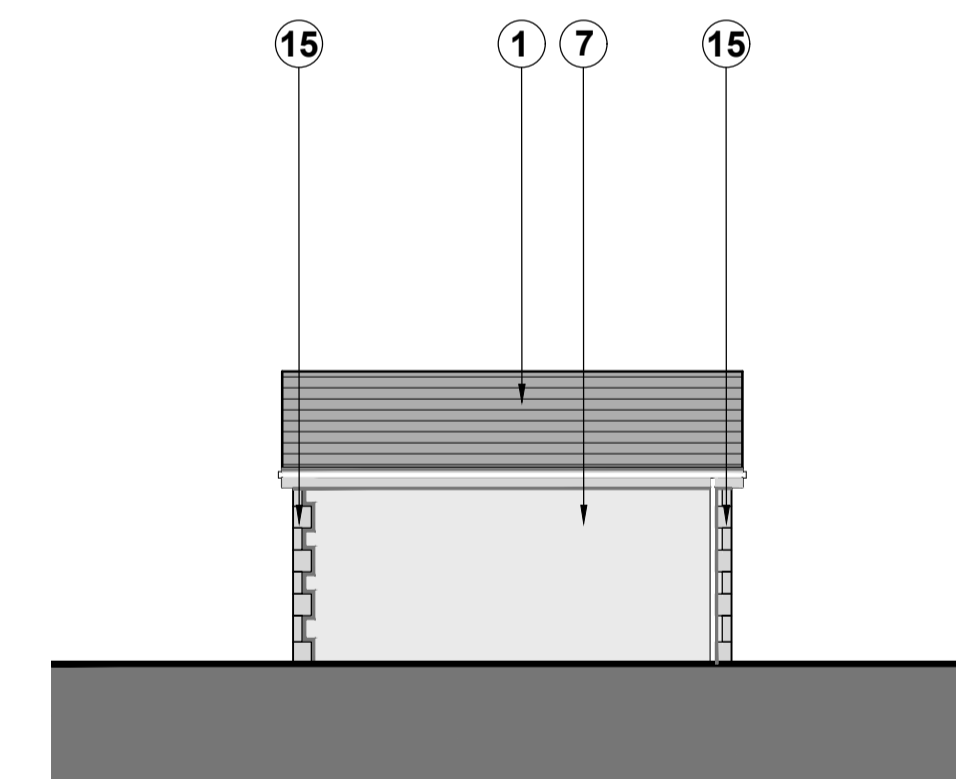


PROPOSED GARAGE SOUTH ELEVATION

SCALE - 1:100

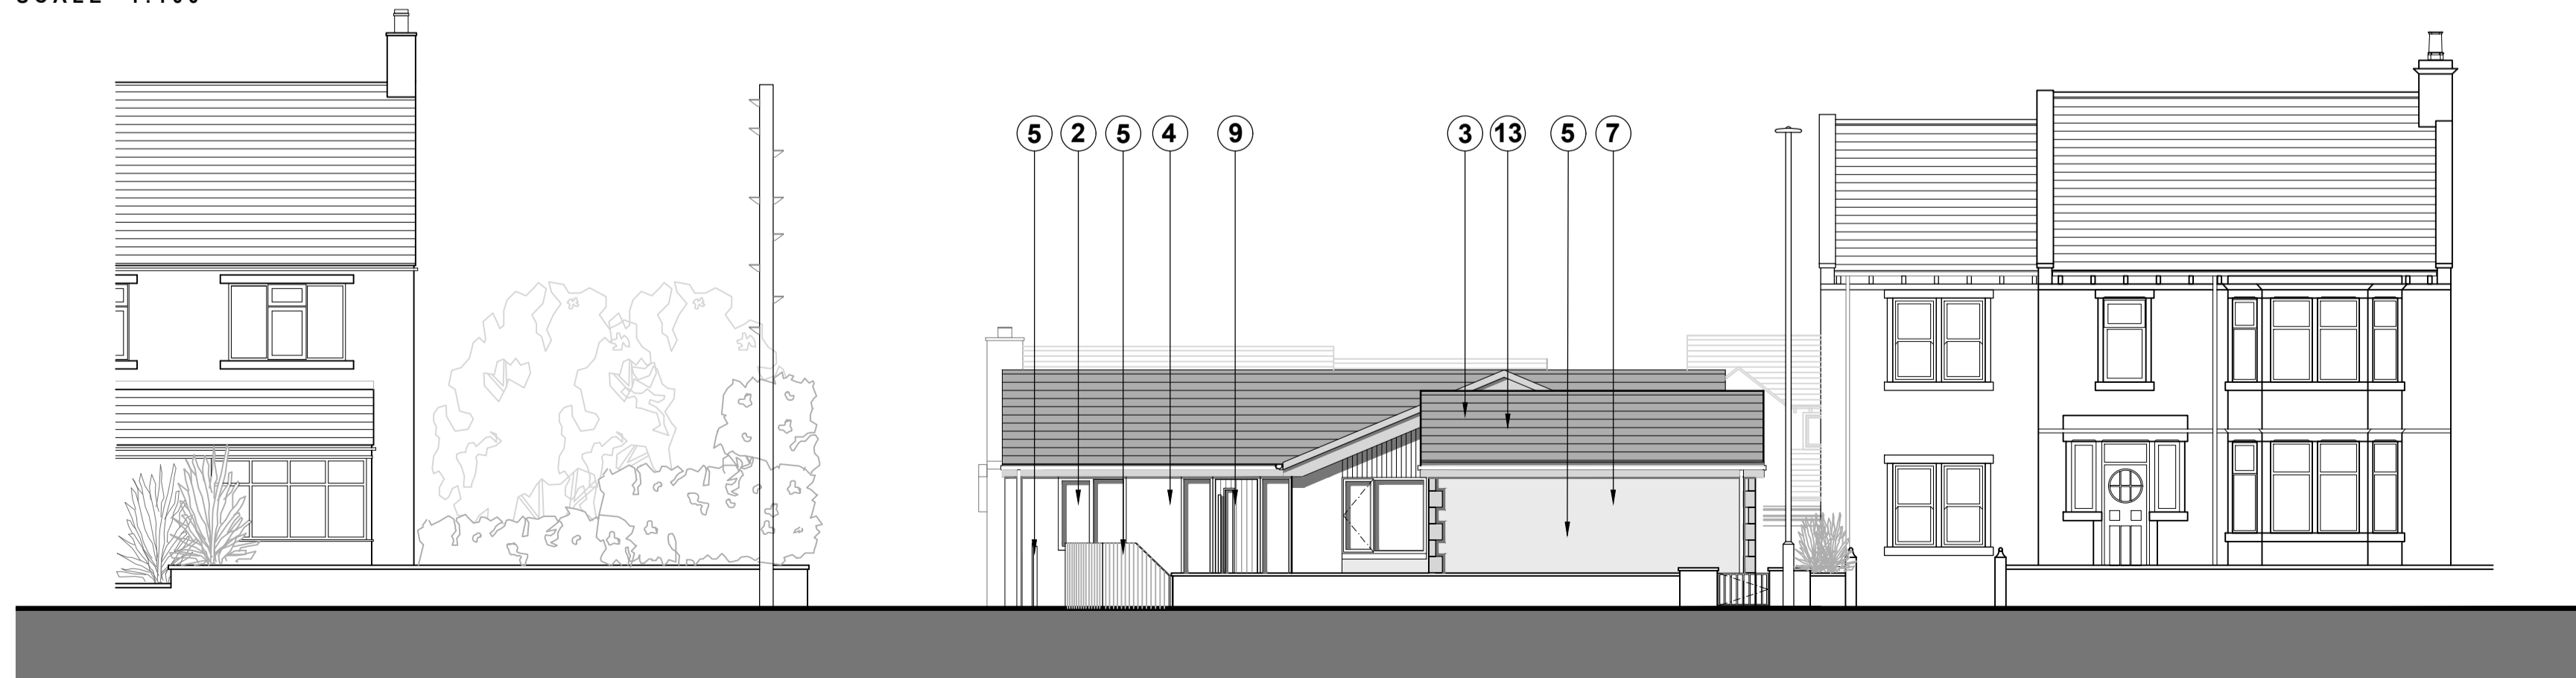


PROPOSED STREET SCENE ELEVATION

SCALE - 1:100

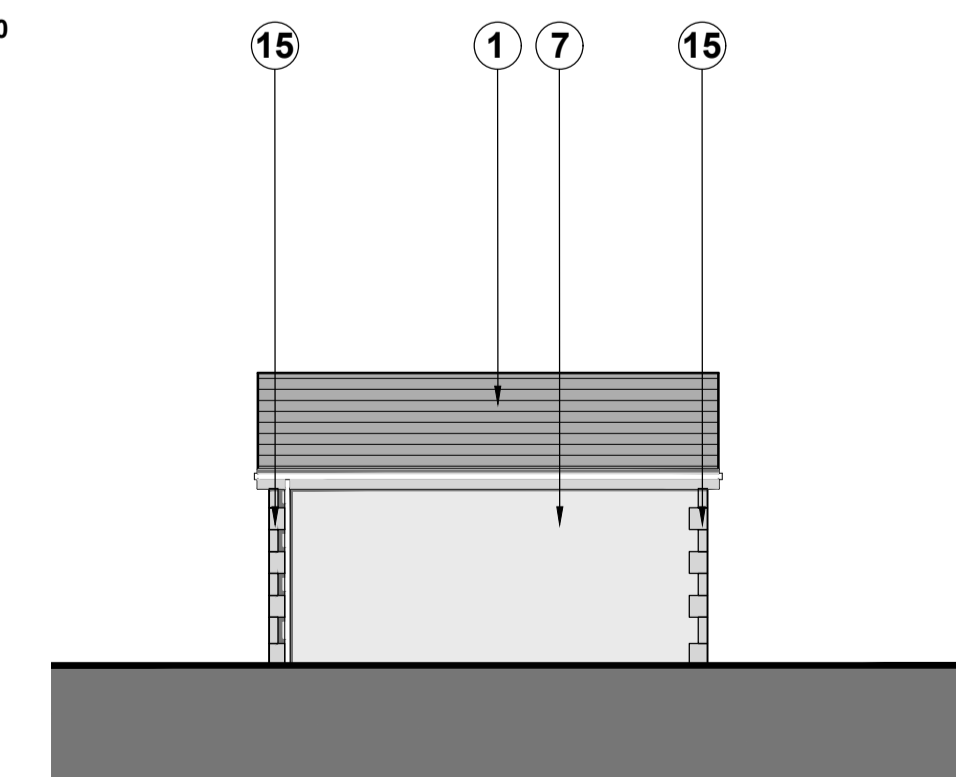

PROPOSED GARAGE NORTH ELEVATION

SCALE - 1:100

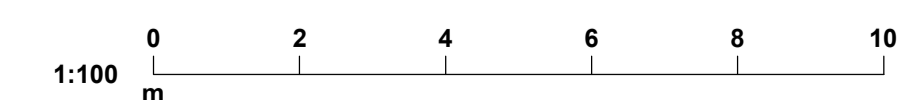

A	MW	Garage location updated and stone heads and quains added	01.06.24
Rev	By	PLANNING	Date

PROJECT
BEN AND ALEX ROEBUCK
105 MARSH LANE
SHEPLEY
HUDDERSFIELD
HD8 8AP

DRAWING TITLE
PROPOSED ELEVATIONS
PLANNING APPLICATION

DATE	SCALE	SIZE	DRAWN
04.01.24	AS SHOWN	A1	MW

DRAWING NUMBER	CHECKED	REVISION
2024-01-004	MW	A

DRAWING NUMBER
2024-01-004