


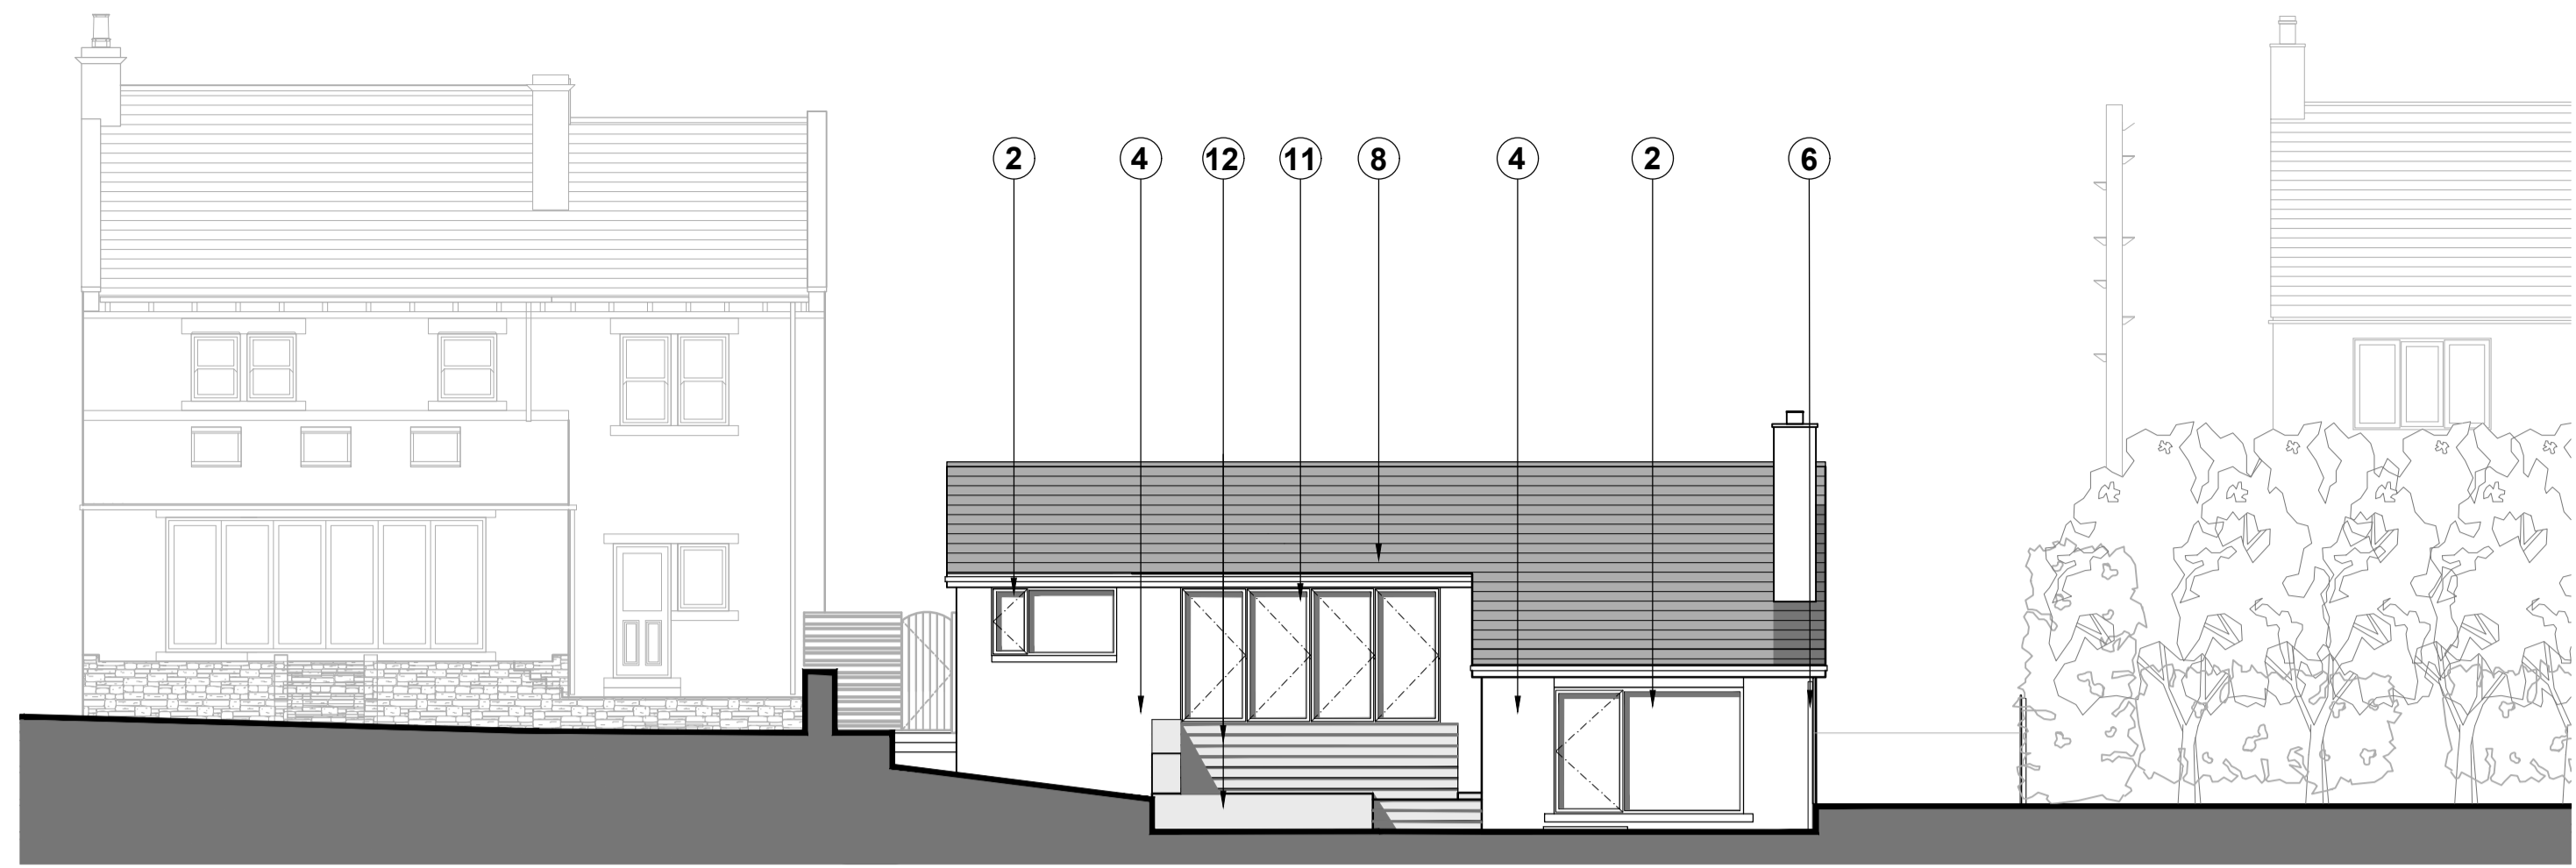


**PROPOSED NORTH ELEVATION**

SCALE - 1:100




**PROPOSED SOUTH ELEVATION**

SCALE - 1:100

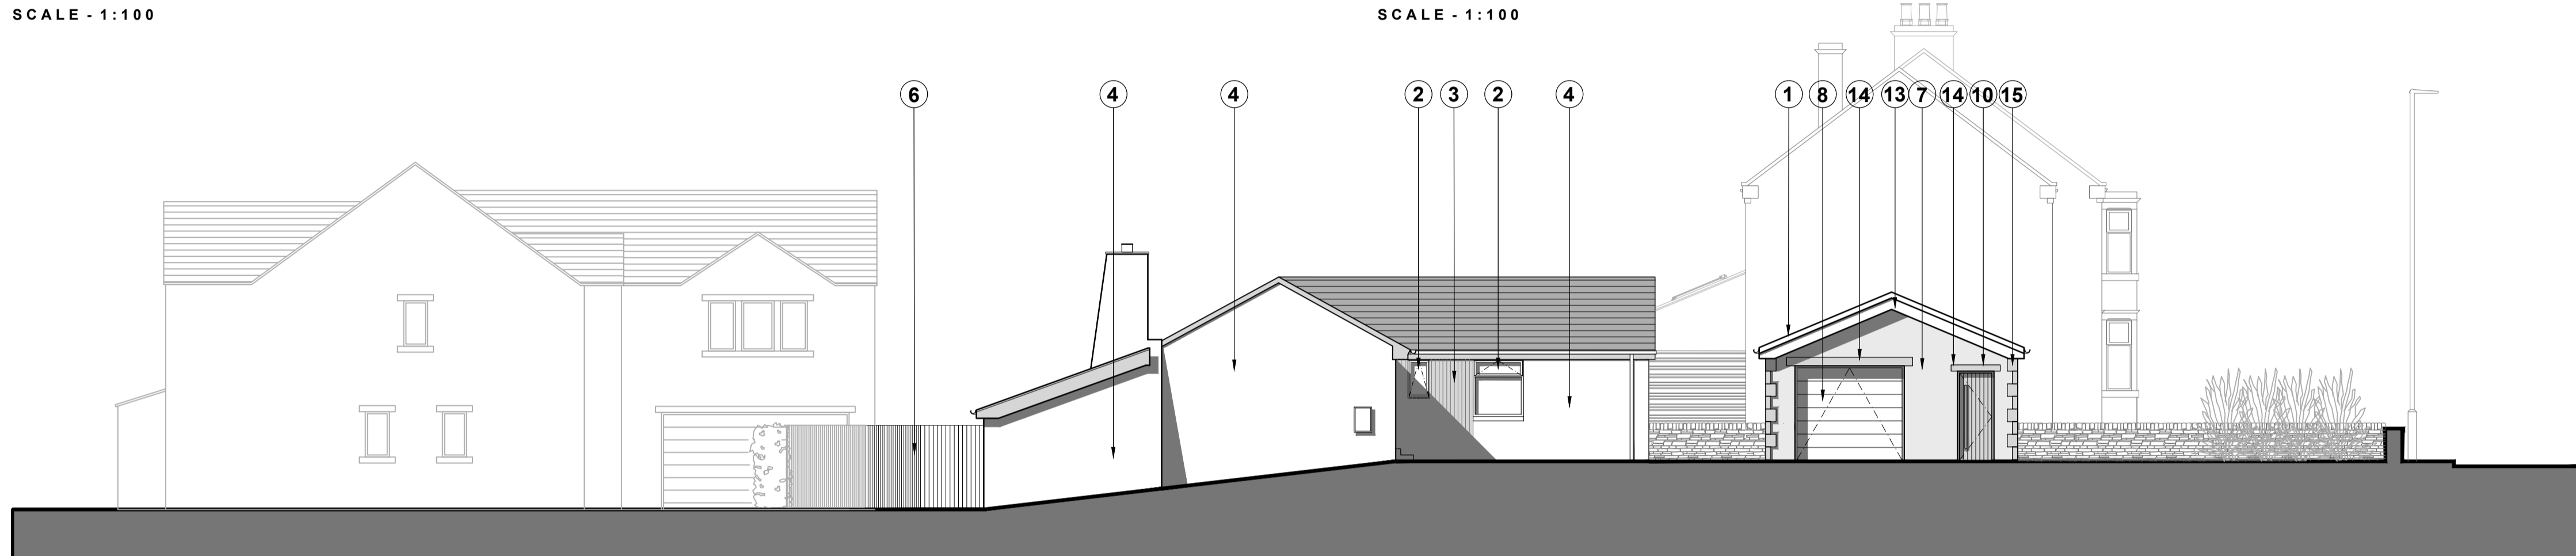


**PROPOSED EAST ELEVATION**

SCALE - 1:100

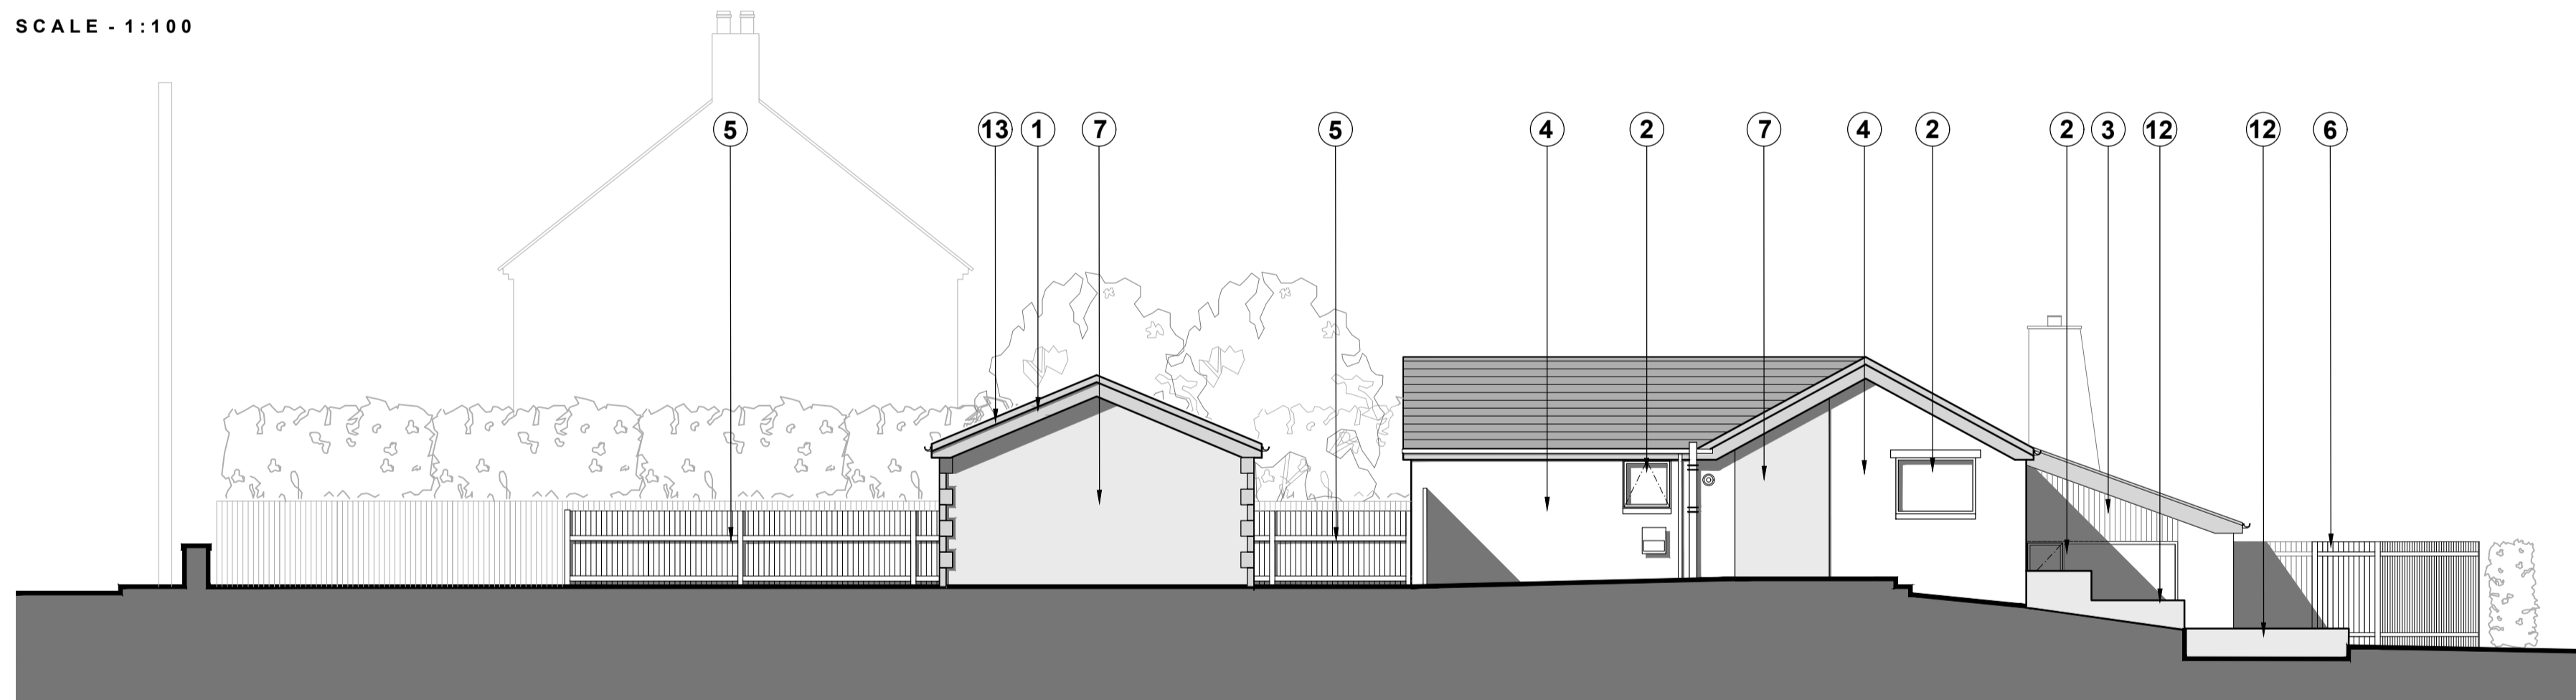


**PROPOSED WEST ELEVATION**

SCALE - 1:100

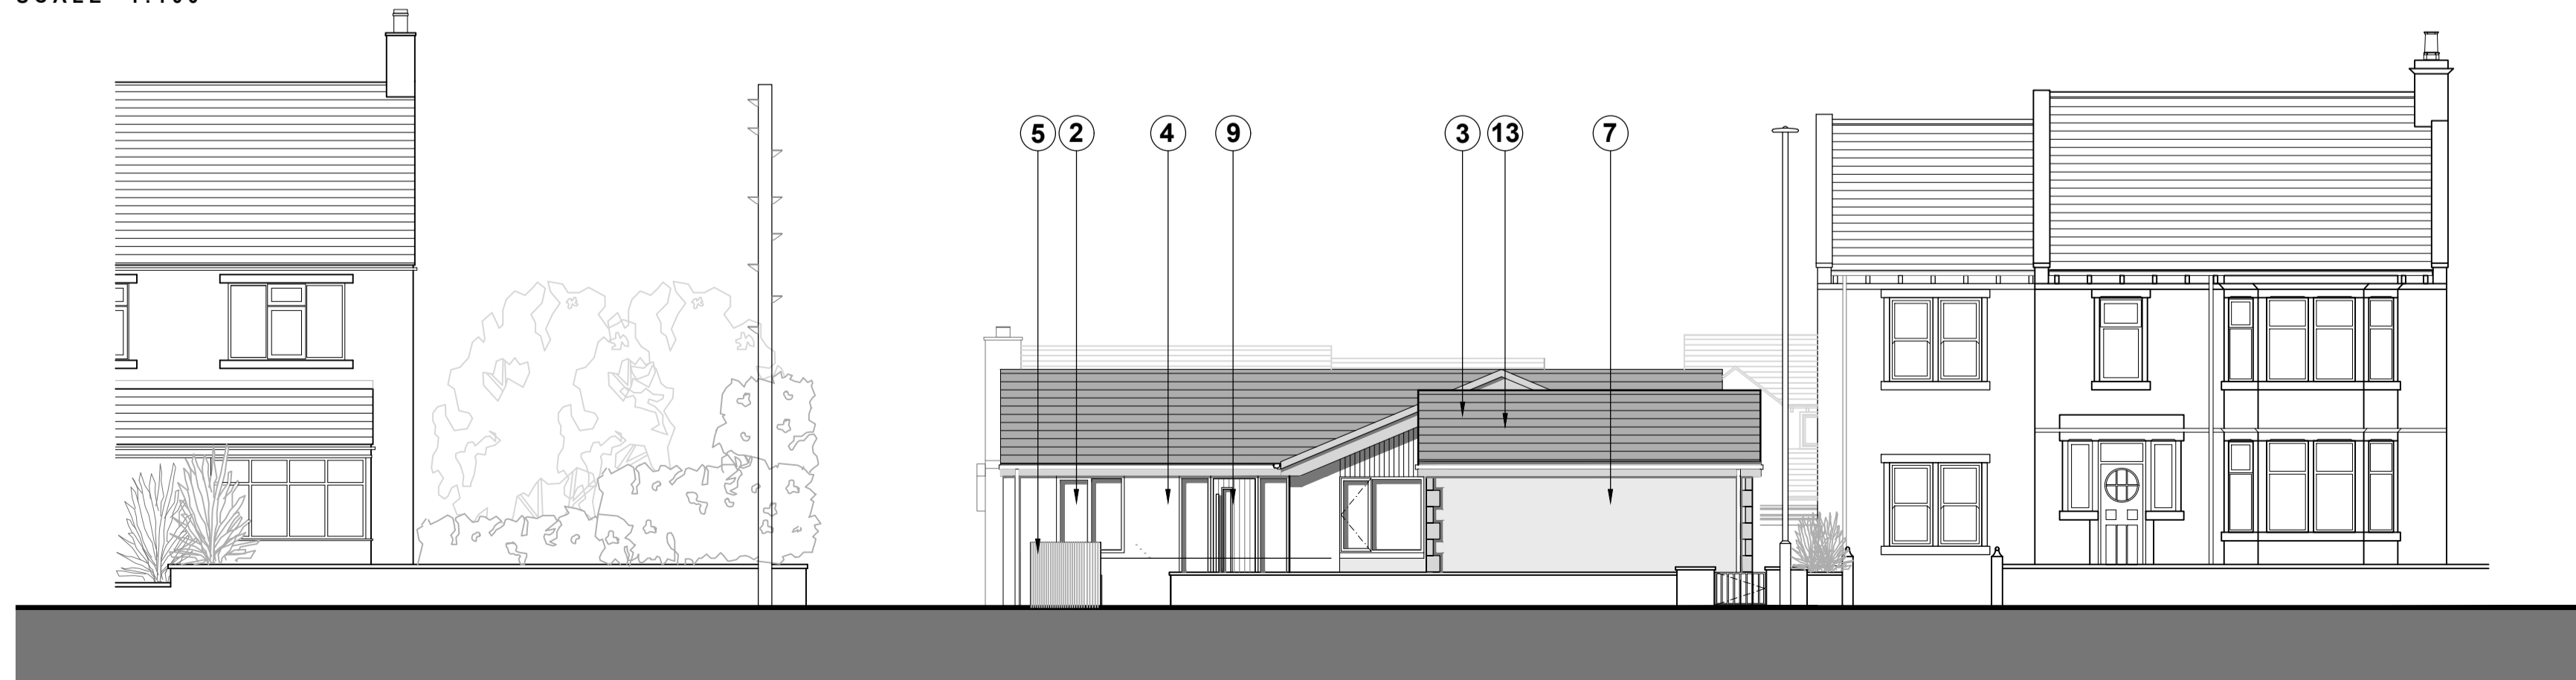


**PROPOSED STREET SCENE ELEVATION**

SCALE - 1:100

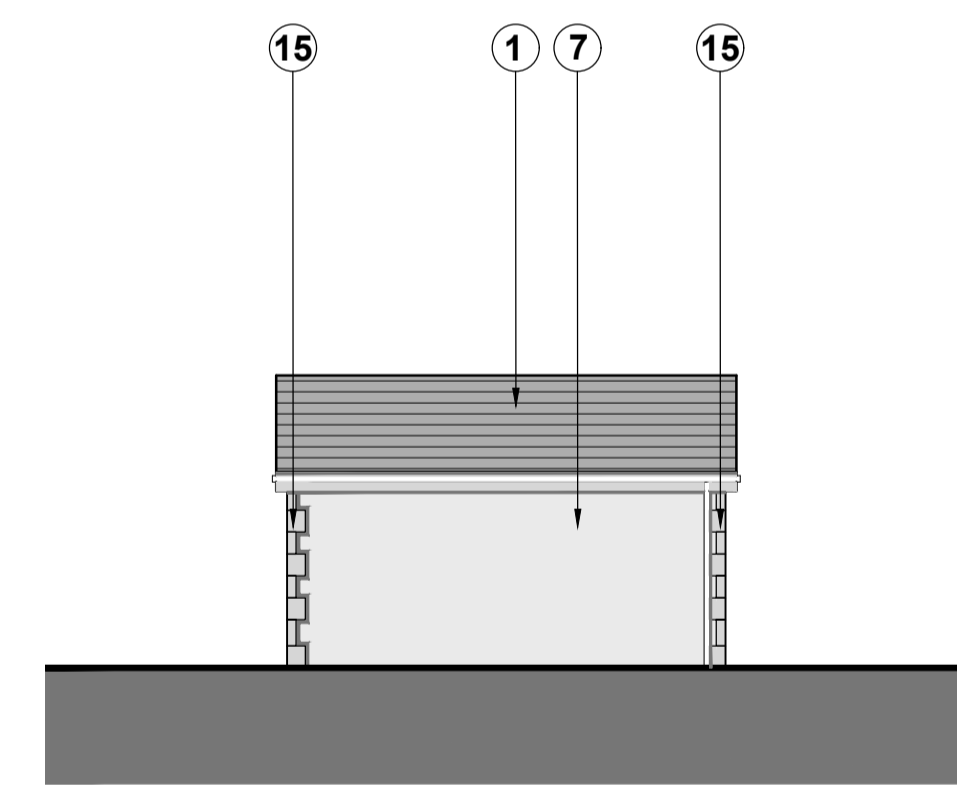

**PROPOSED GARAGE SOUTH ELEVATION**

SCALE - 1:100

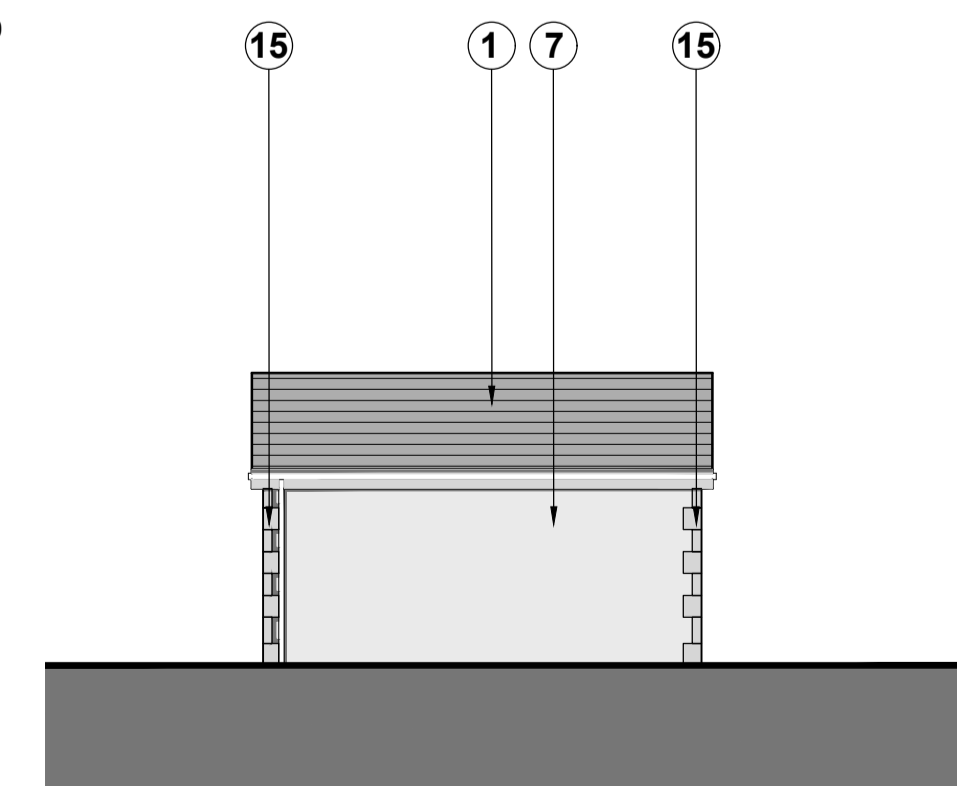

**PROPOSED GARAGE NORTH ELEVATION**

SCALE - 1:100



**NOTES:**  
ALL DIMENSIONS ARE IN MILLIMETRES. DO NOT SCALE. FIGURED DIMENSIONS ONLY TO BE TAKEN FROM THIS DRAWING.

**PROPOSED MATERIALS**

- ① PROPOSED CONCRETE ROOF TILES TO MATCH EXISTING
- ② PROPOSED GREY uPVC DOUBLE GLAZED WINDOWS - COLOUR ANTHRACITE
- ③ PROPOSED GREY PANELLING - COLOUR ANTHRACITE
- ④ EXISTING STONE
- ⑤ PROPOSED 1500mm HIGH TIMBER PANELLED FENCE
- ⑥ PROPOSED 2000mm HIGH TIMBER PANELLED FENCE
- ⑦ PROPOSED OFF WHITE RENDER
- ⑧ PROPOSED GREY GARAGE DOOR - COLOUR ANTHRACITE
- ⑨ PROPOSED GREY uPVC DOUBLE GLAZED DOOR AND SIDE LIGHTS - COLOUR ANTHRACITE
- ⑩ PROPOSED GREY uPVC DOOR - COLOUR ANTHRACITE
- ⑪ PROPOSED GREY BI-FOLD DOOR - COLOUR ANTHRACITE
- ⑫ PROPOSED TIMBER DECKING AND PLANTERS
- ⑬ PROPOSED uPVC FASCIA TO MATCH EXISTING
- ⑭ PROPOSED STONE HEADS
- ⑮ PROPOSED STONE QUAINS

B	MW	Fence updated	05.07.24
A	MW	Garage location updated and stone heads and quains added	01.06.24
Rev	By	PLANNING	Date

PROJECT  
BEN AND ALEX ROEBUCK  
105 MARSH LANE  
SHEPLEY  
HUDDERSFIELD  
HD8 8AP

DRAWING TITLE  
PROPOSED ELEVATIONS  
PLANNING APPLICATION

DATE	SCALE	SIZE	DRAWN
04.01.24	AS SHOWN	A1	MW

DRAWING NUMBER	CHECKED	REVISION
2024-01-004	MW	B

DRAWING NUMBER  
2024-01-004