



NOTE  
 MATERIALS TO MATCH EXISTING  
 THESE NOTES DO NOT COMPRISE A FULL SPECIFICATION  
 THEY ARE FOR GENERAL GUIDANCE ONLY AND THEIR  
 PRIMARY FUNCTION IS TO ASSIST LOCAL AUTHORITY  
 OFFICERS IN DETERMINING BUILDING REGULATION COMPLIANCE.  
 ALL DIMENSIONS MUST BE CHECKED ON SITE PRIOR TO WORKS  
 STARTING.  
 ALL WORKS MUST BE CARRIED OUT IN ACCORDANCE WITH  
 CURRENT BUILDING REGULATIONS, CODES OF PRACTICE AND  
 PLANNING OFFICERS REQUIREMENTS.  
 ALL MATERIALS MUST COMPLY WITH CURRENT BRITISH STANDARDS  
 IN SITUATIONS USED.

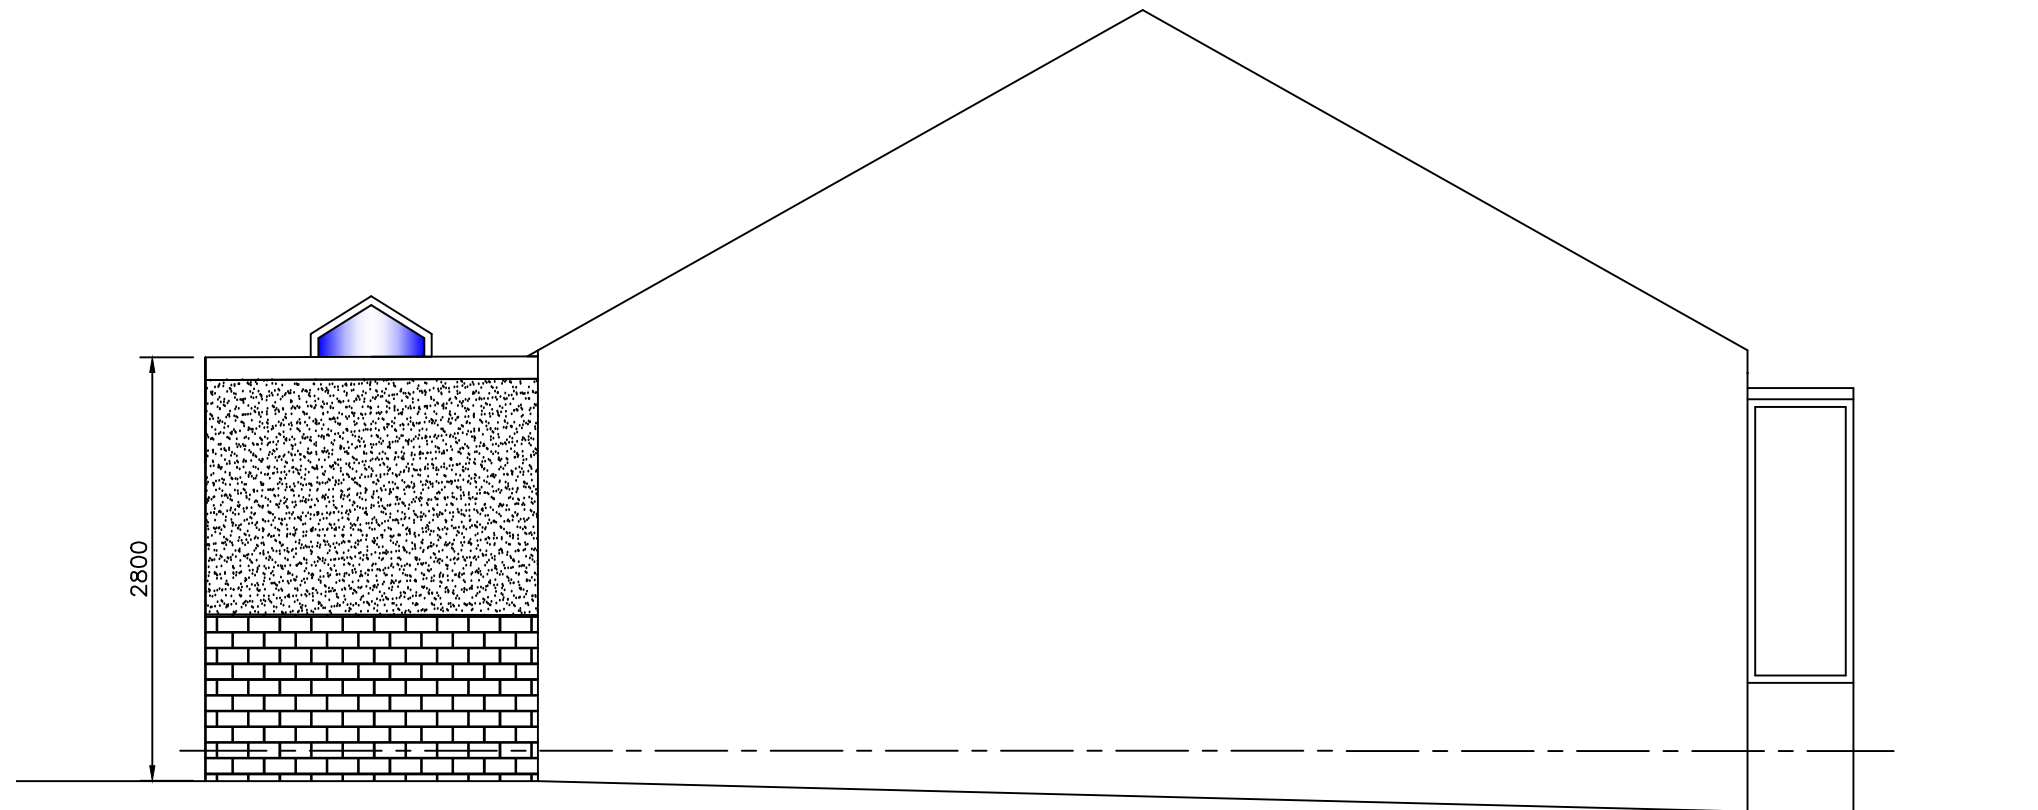

Proposed Side - South Elevation

1:50

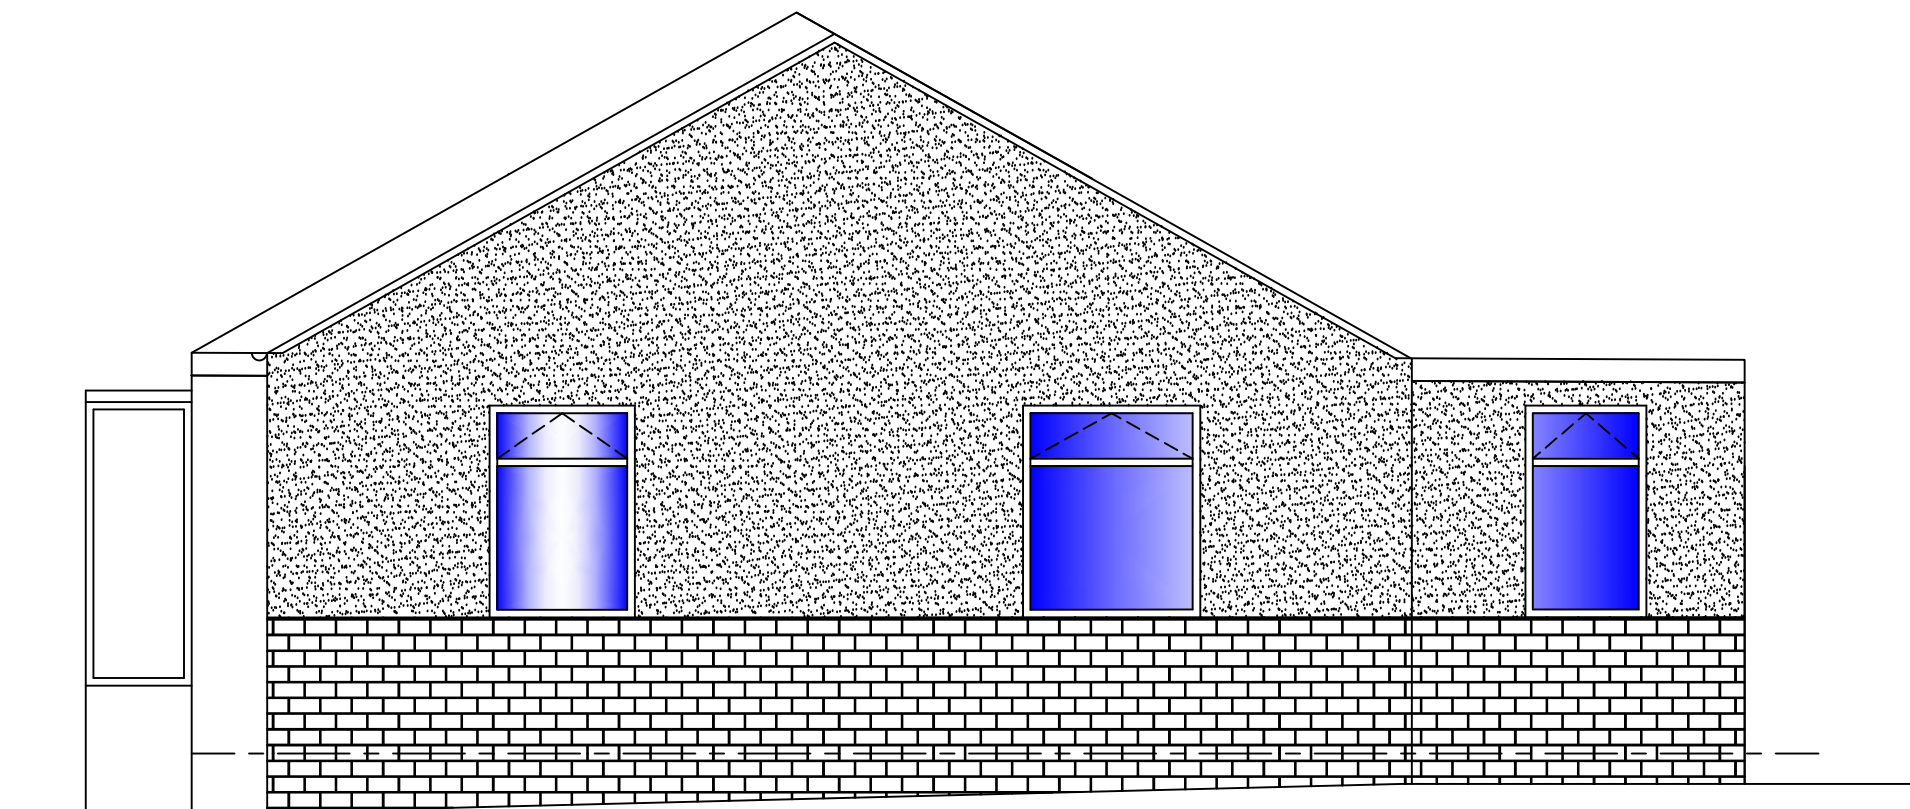

Proposed Side - North Elevation

1:50

Proposed walls to be  
 brick and render to  
 match existing

**MIRFIELD DESIGNS**  
 Planning & Building Control Services

Tel: 07877959728  
 Email: mirfielddesigns@gmail.com

Client		<b>Mr Smith</b>					
Job		<b>14 Lincroft Avenue Huddersfield</b>					
Title		<b>Proposed Side Elevations</b>					
Drawn By	RK	Date	Nov 2023				
Eng. Check		Scale	1:50				
Tech. Check							
Drawing No.		Rev.					
2023 / 434 / 03		<table border="1"> <tr> <td></td> <td></td> </tr> <tr> <td></td> <td></td> </tr> </table>					