


First Floor 163700
Ground Floor 161000

Top of Hedge 165440

Schedule of Materials

Walls	Natural stone facing with ashlar detailing
Roof	Natural slate pitched roof covering
Doors	Composite main entrance doorset Double glazed uPVC sliding/ bi-folding patio doors
Windows	Double glazed uPVC framed window units
Rainwater Goods	Seamless aluminium gutters & downpipes

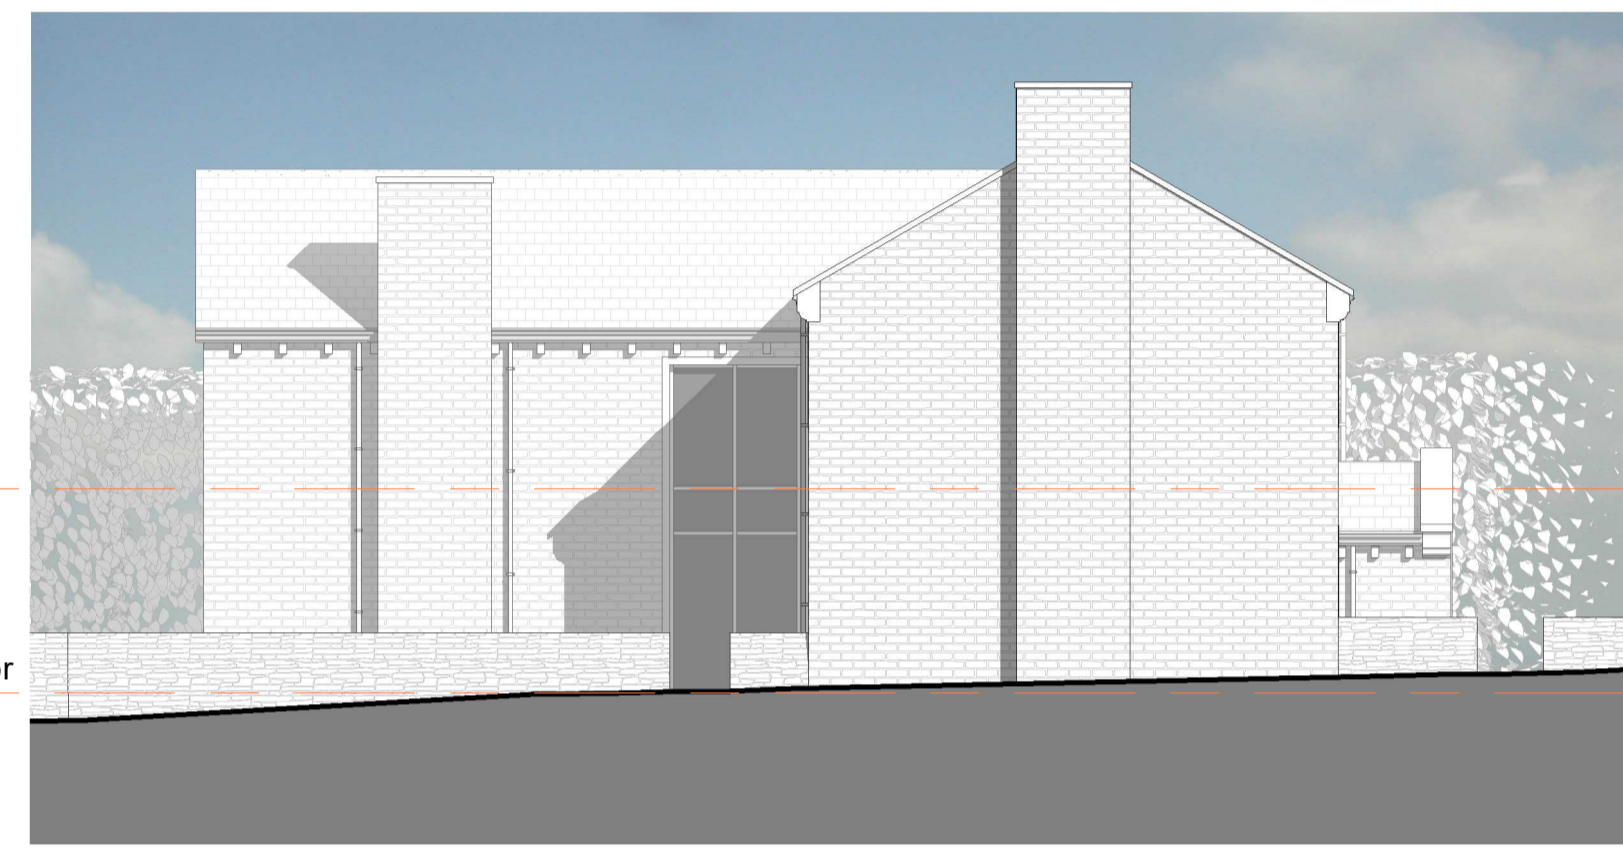

First Floor 163700
Ground Floor 161000



Top of Hedge 165440
First Floor 163700
Ground Floor 161000



First Floor 163700
Ground Floor 161000



Artist's Impression - Front Elevation



Artist's Impression - Rear Elevation

Revisions

NORTHLIGHT ARCHITECTURE LTD
The Media Centre
7 Northumberland Street
Huddersfield, HD2 2ES
t: 01482 290988
e: info@northlightarchitecture.com
w: www.northlightarchitecture.com

Client
Faz Sadiq & David Irving

Project
**Land at Occupation Lane
Off Birkby Road,
Huddersfield, HD2 2ES**

Drawing Title
House Plans and Elevations

PLANNING APPLICATION

Scale: @ A1
As indicated
Date: 14/11/2023 12:57:24
Drawing no: 21.1158/(AL)11

Drawn by: CG
App'd: Checker
Rev:

© Northlight Architecture Ltd 2023