


Northern Elevation 1: 100



Eastern Elevation 1: 100



Block Plan 1: 200

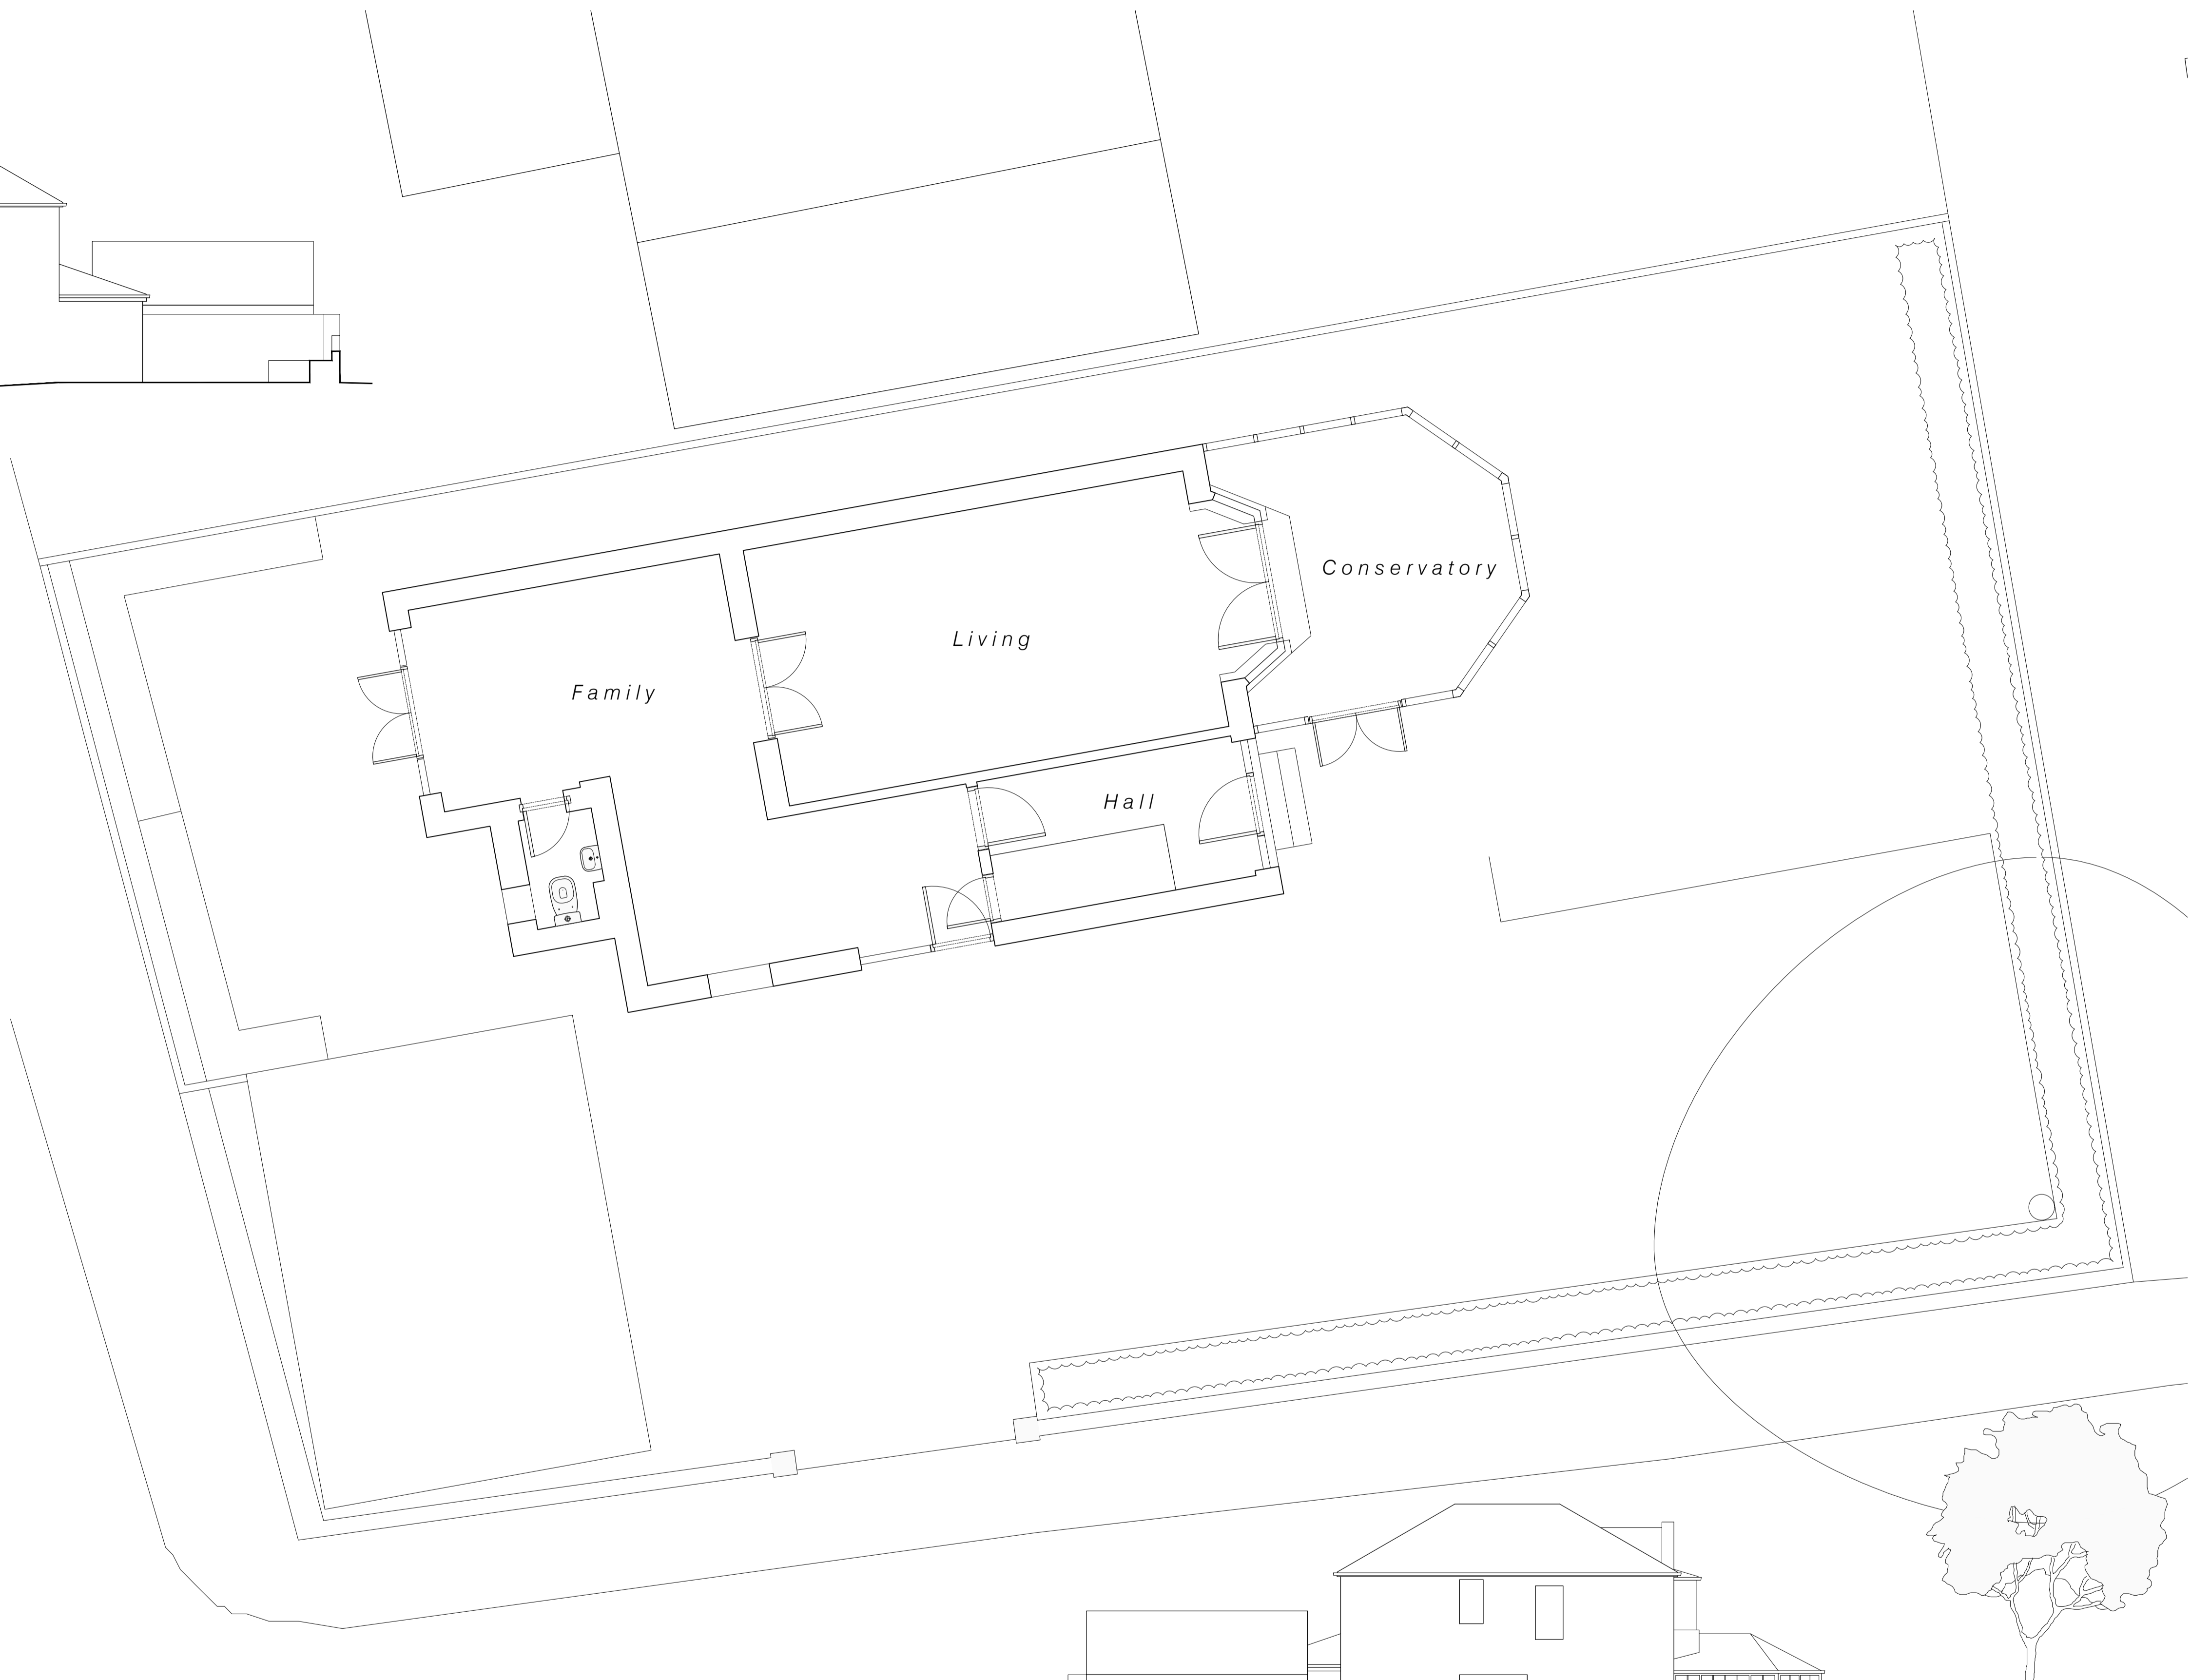



Ground Floor Plan 1: 50



Southern Elevation 1: 100

Drawings based on Ordnance Survey (Streetwise License No 100047474) and preliminary survey - design and drawing content subject to further Site Surveys, Structural Survey, Site Investigations, Planning and Statutory Requirements and Approvals.

Greenroyd Avenue	Rev. Des.	Date By
------------------	-----------	---------

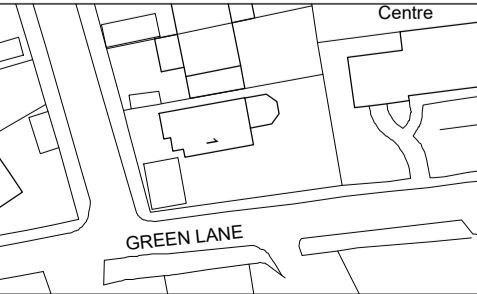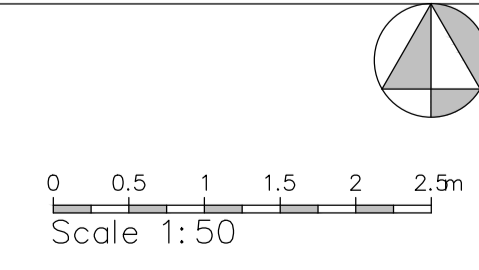

Project	Proposed single storey extension at 1 Greenroyd Avenue, Cleckheaton
Client	Mr D West, 1 Greenroyd Avenue, Cleckheaton BD19 4DY
Dwg Title	(23254)1_Scheme as existing
Scale	1: 50, 100, 1250 @ A1
Date	Feb 24