




Side Elevation W
1 : 100

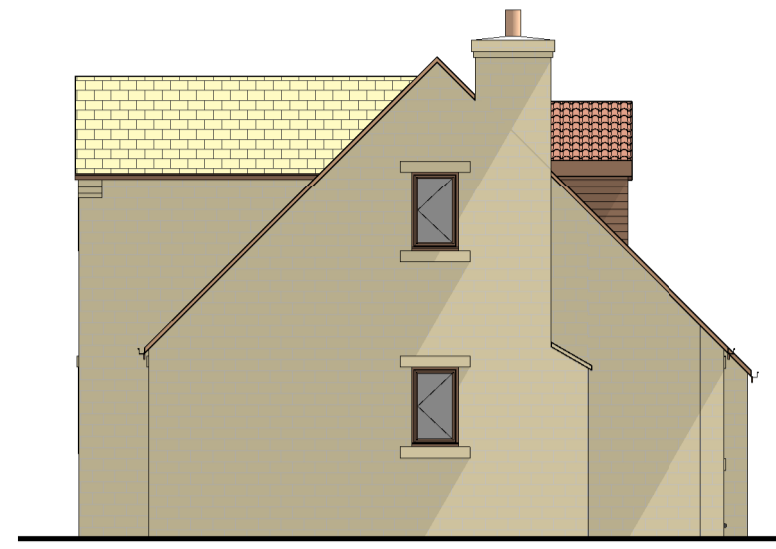

Side Elevation E
1 : 100

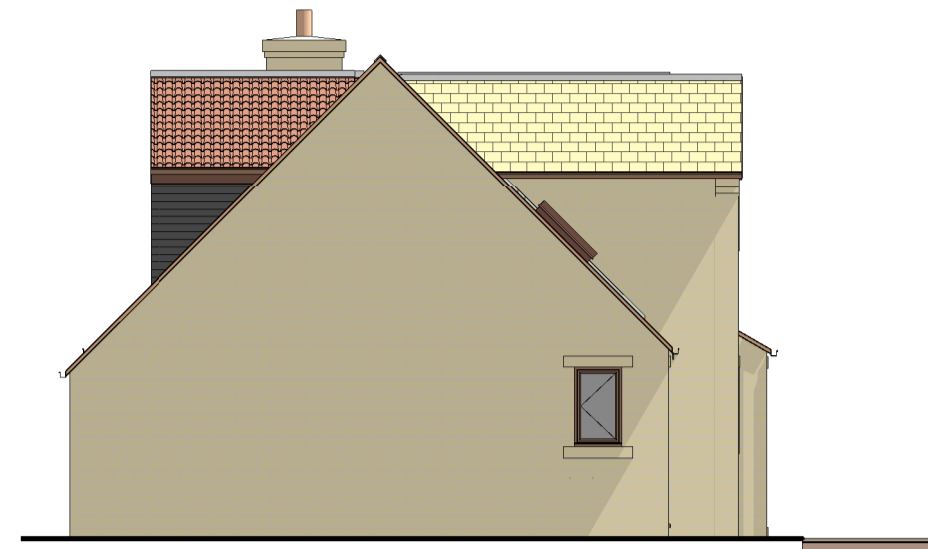

Side Elevation W
1 : 100

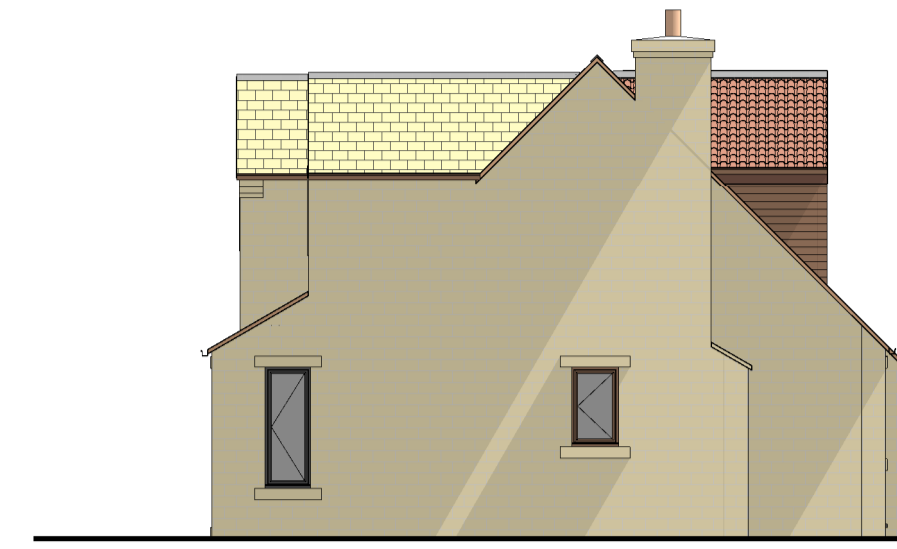

Side Elevation E
1 : 100



Rear Elevation S
1 : 100



Rear Elevation S
1 : 100




Front Elevation N
1 : 100




Front Elevation N
1 : 100



Proposed
Existing

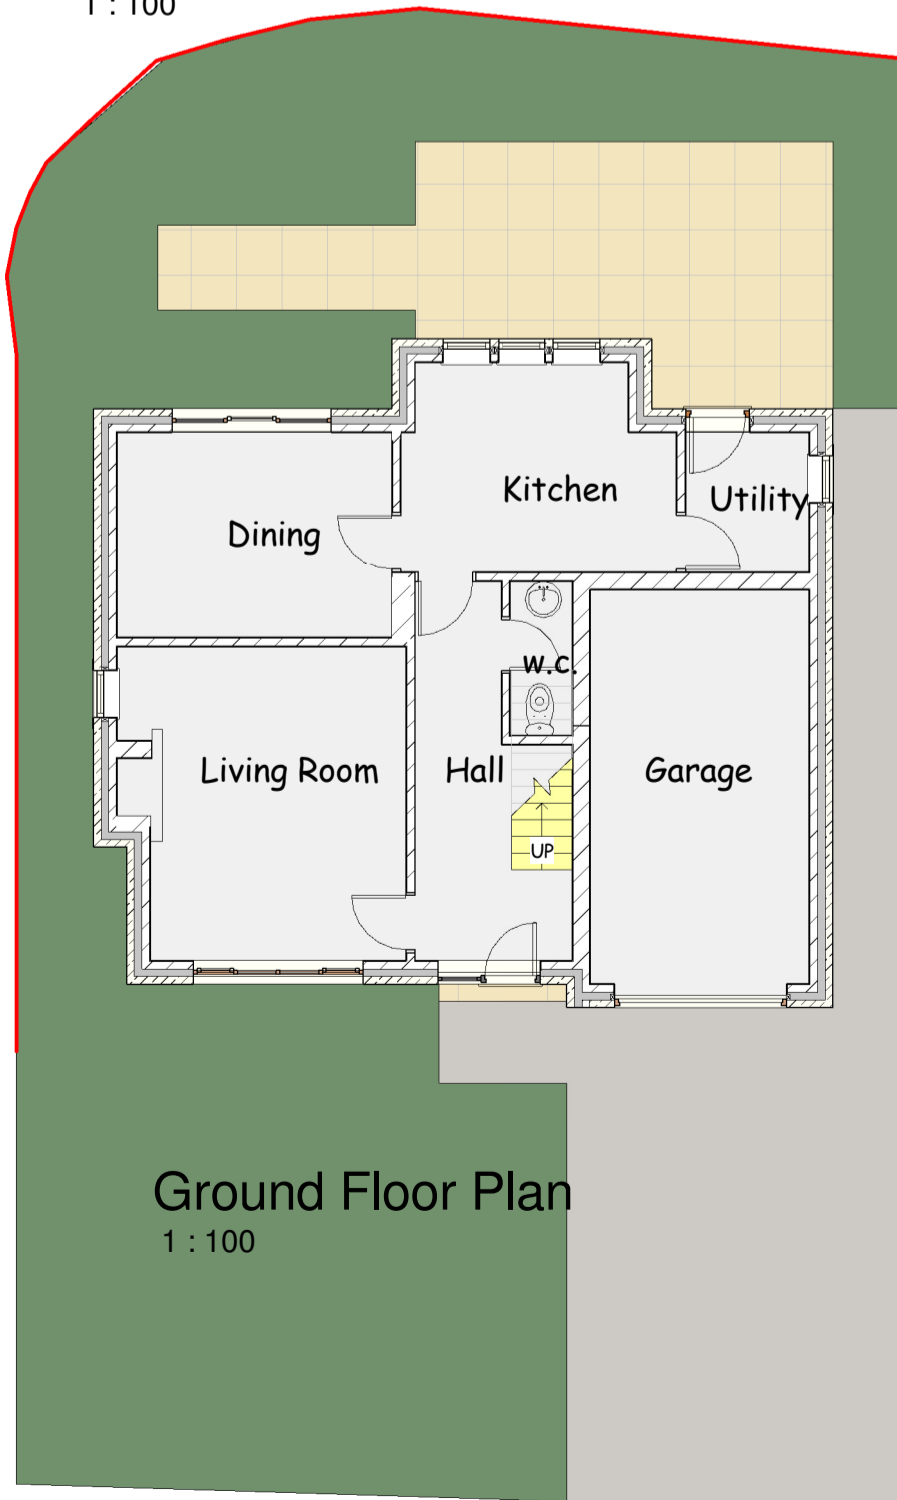


Ground Floor Plan
1 : 100

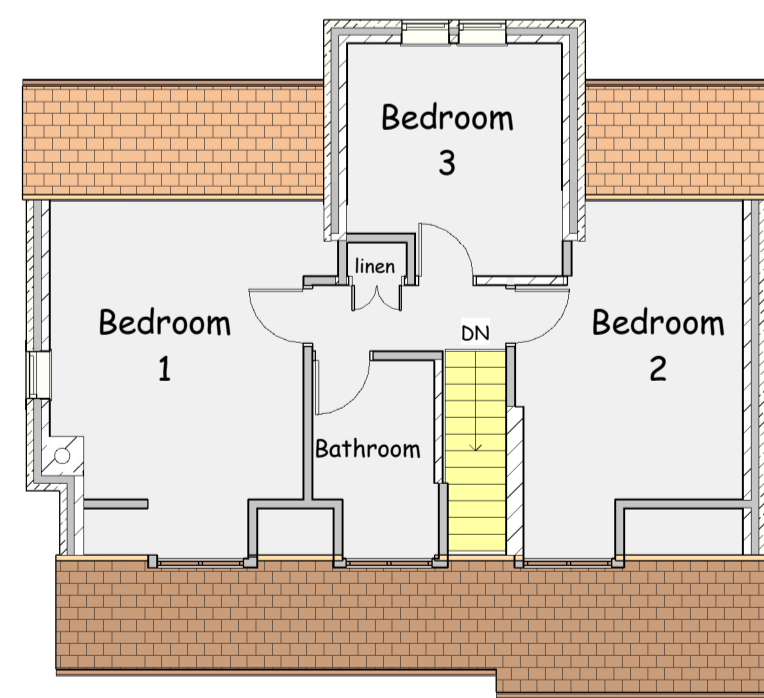


First Floor Plan
1 : 100




Ground Floor Plan
1 : 100

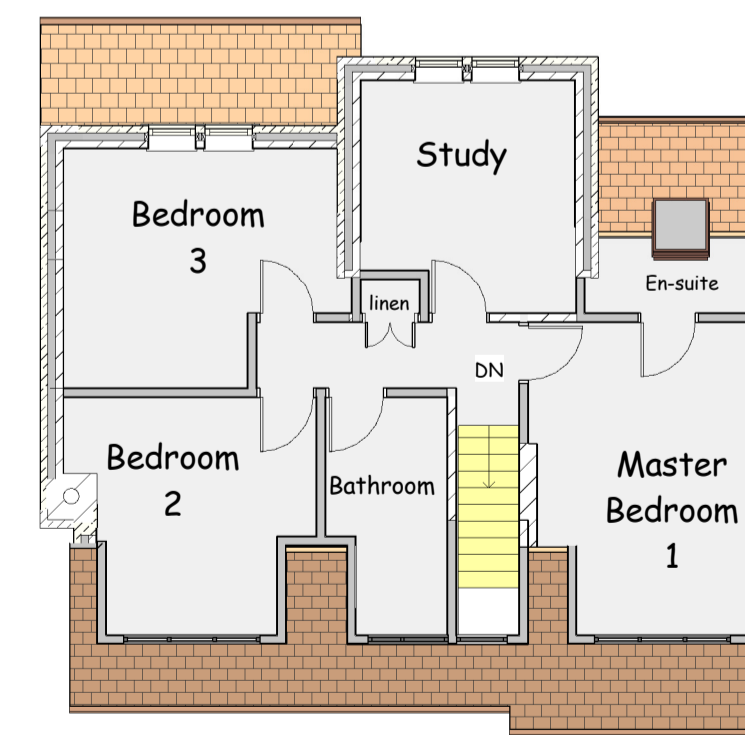


First Floor Plan
1 : 100

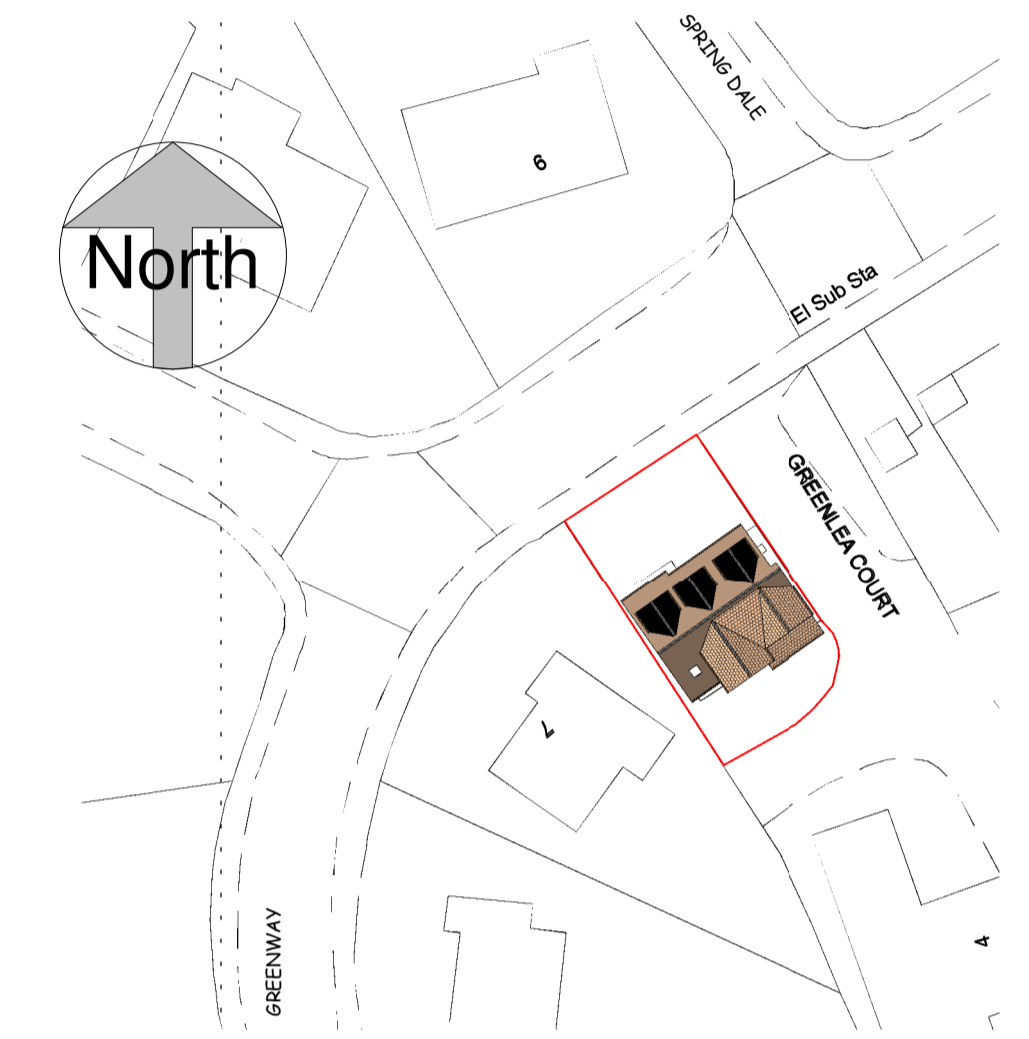

Block Plan
1 : 500

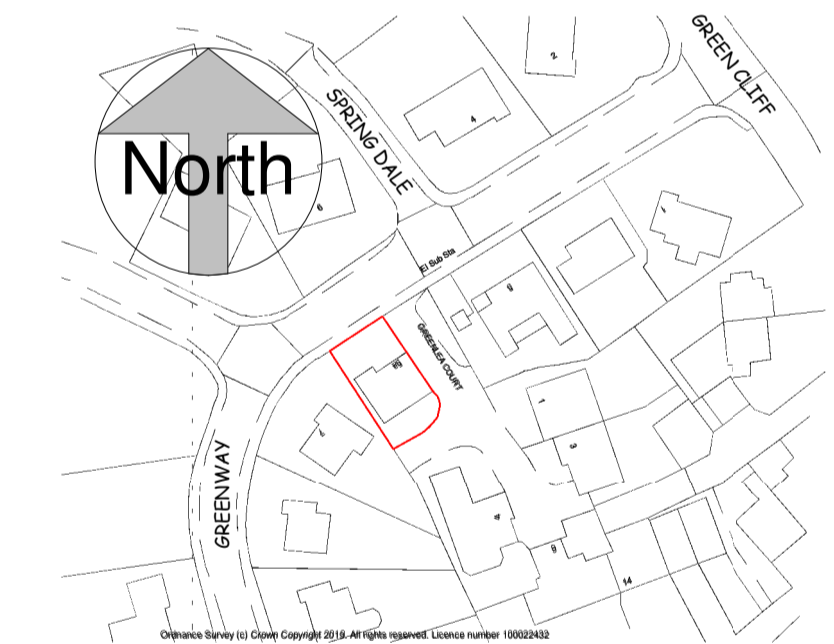

A4 Location Plan
1 : 1250

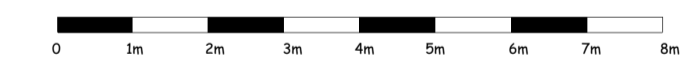

scale 1 : 100 @ sheet size A1

This drawing is copyright and must not be reproduced without written permission

Do not scale - Use figured dimensions only

PROJECT Proposed Extensions to 5A Greenway, Honley, Holmfirth, HD9 6NQ to provide through kitchen/dining with Sun Room and Bedroom above with En-suite

CLIENT Mr G Crowe

DWG TITLE Plans, Elevations and Views as Existing and Proposed

DWG NO. 1927 - 01
Rev C

SCALE 1 : 100
1 : 1250

DATE 25/01/2024

DB ARCHITECTS

31 Moor View, Meltham, Holmfirth, HD9 5RT

t:01484 850579 e:david.dbarchitects@virginmedia.com

