



Hunter House Farm Ground Floor Plan (part) 1: 50

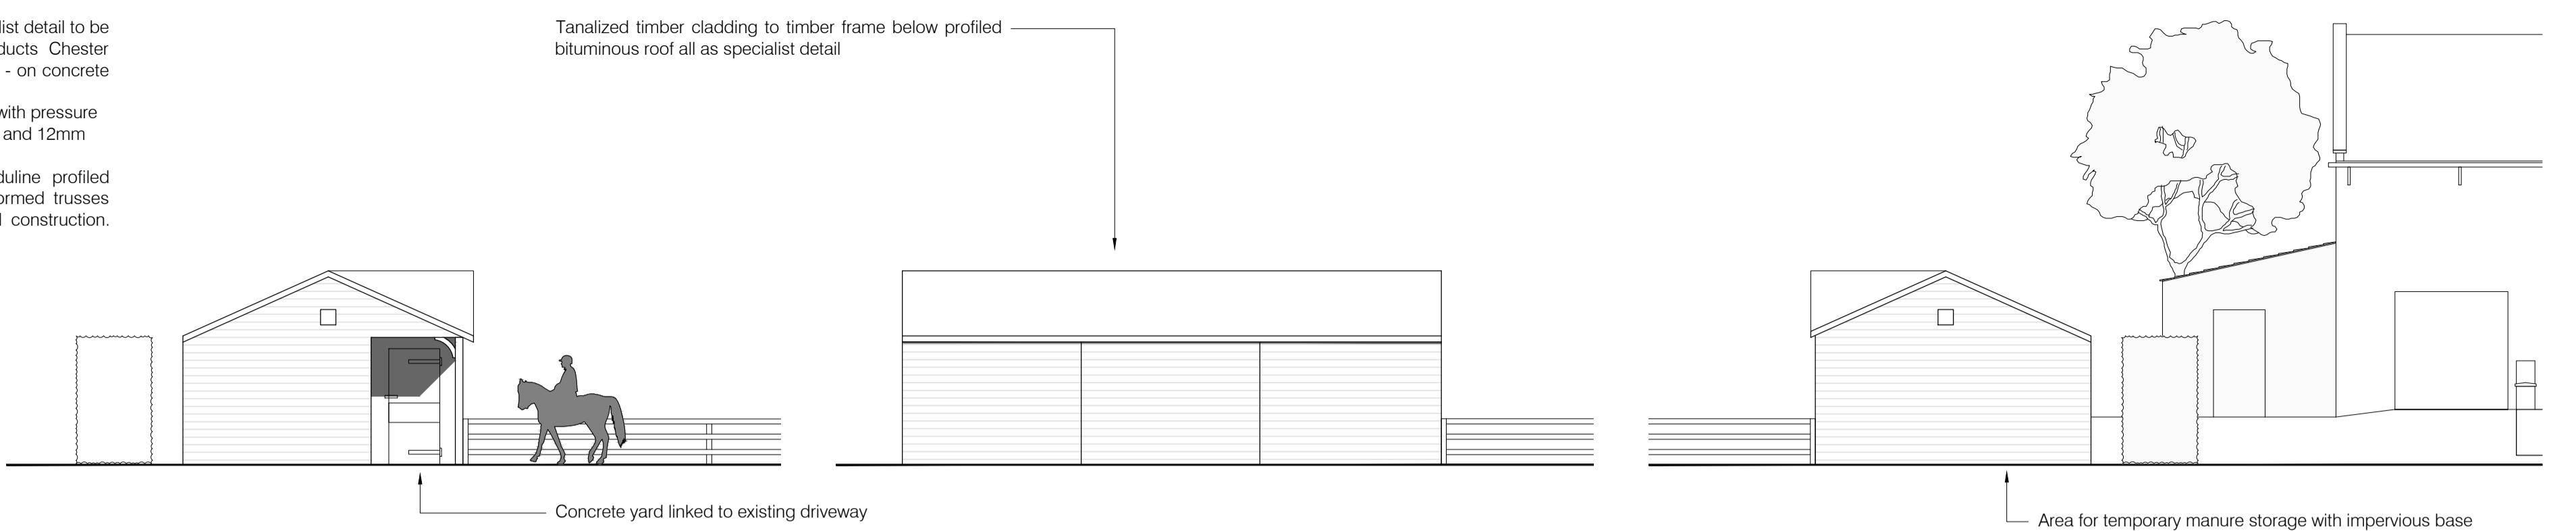


Stable Northern Elevation 1: 100

Stable Western Elevation 1: 100

Stable Southern Elevation 1: 100

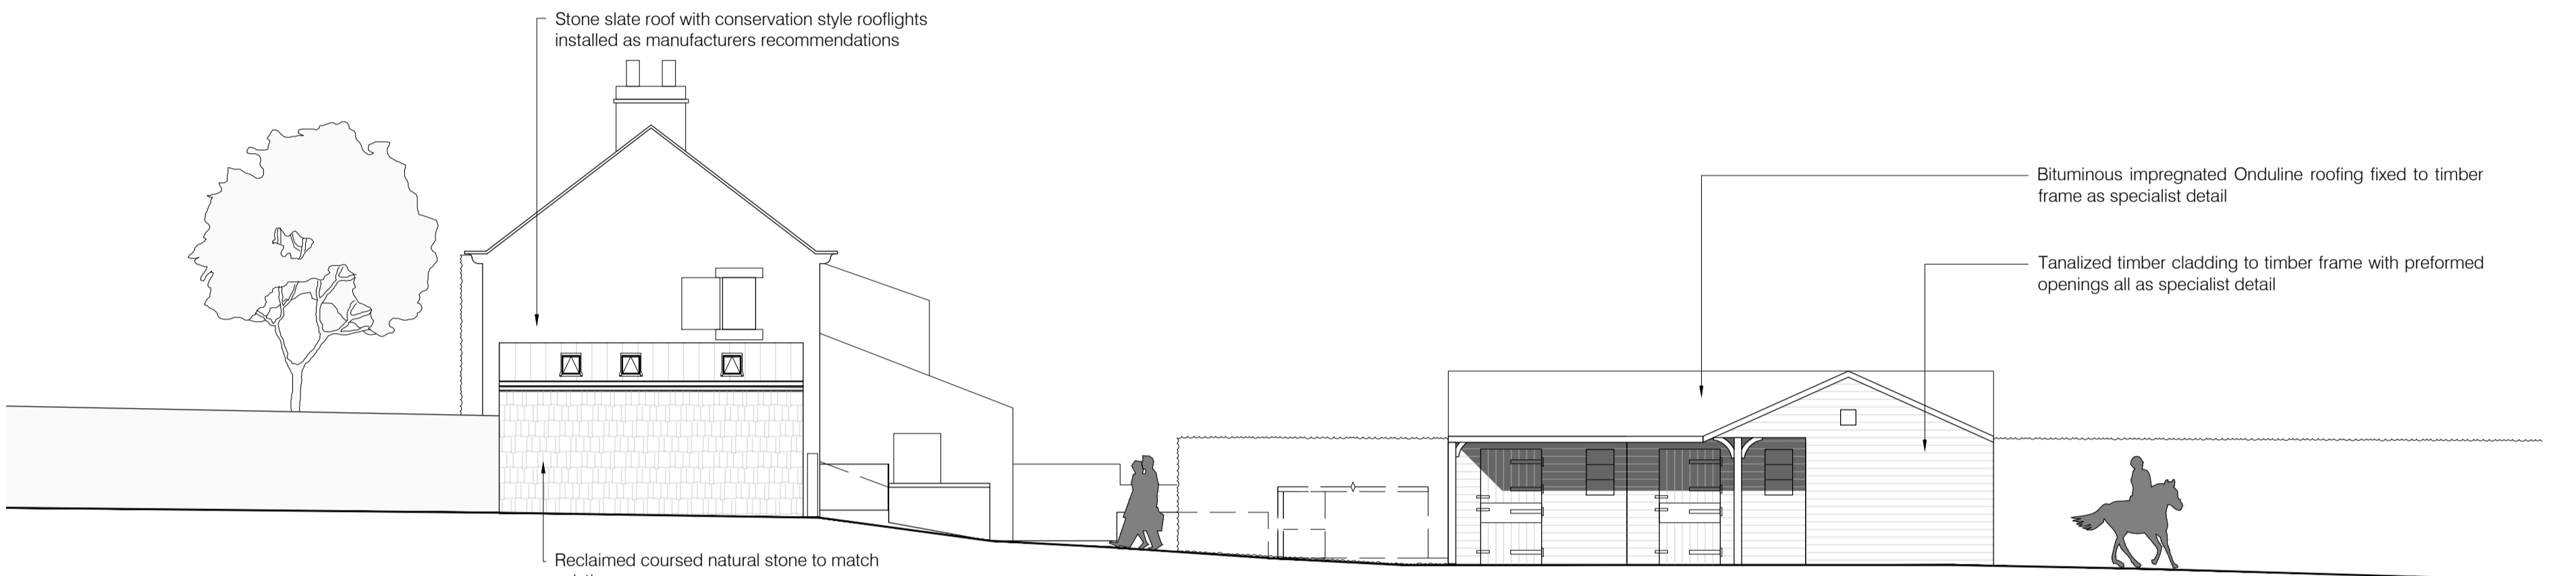

Eastern Elevation 1: 100

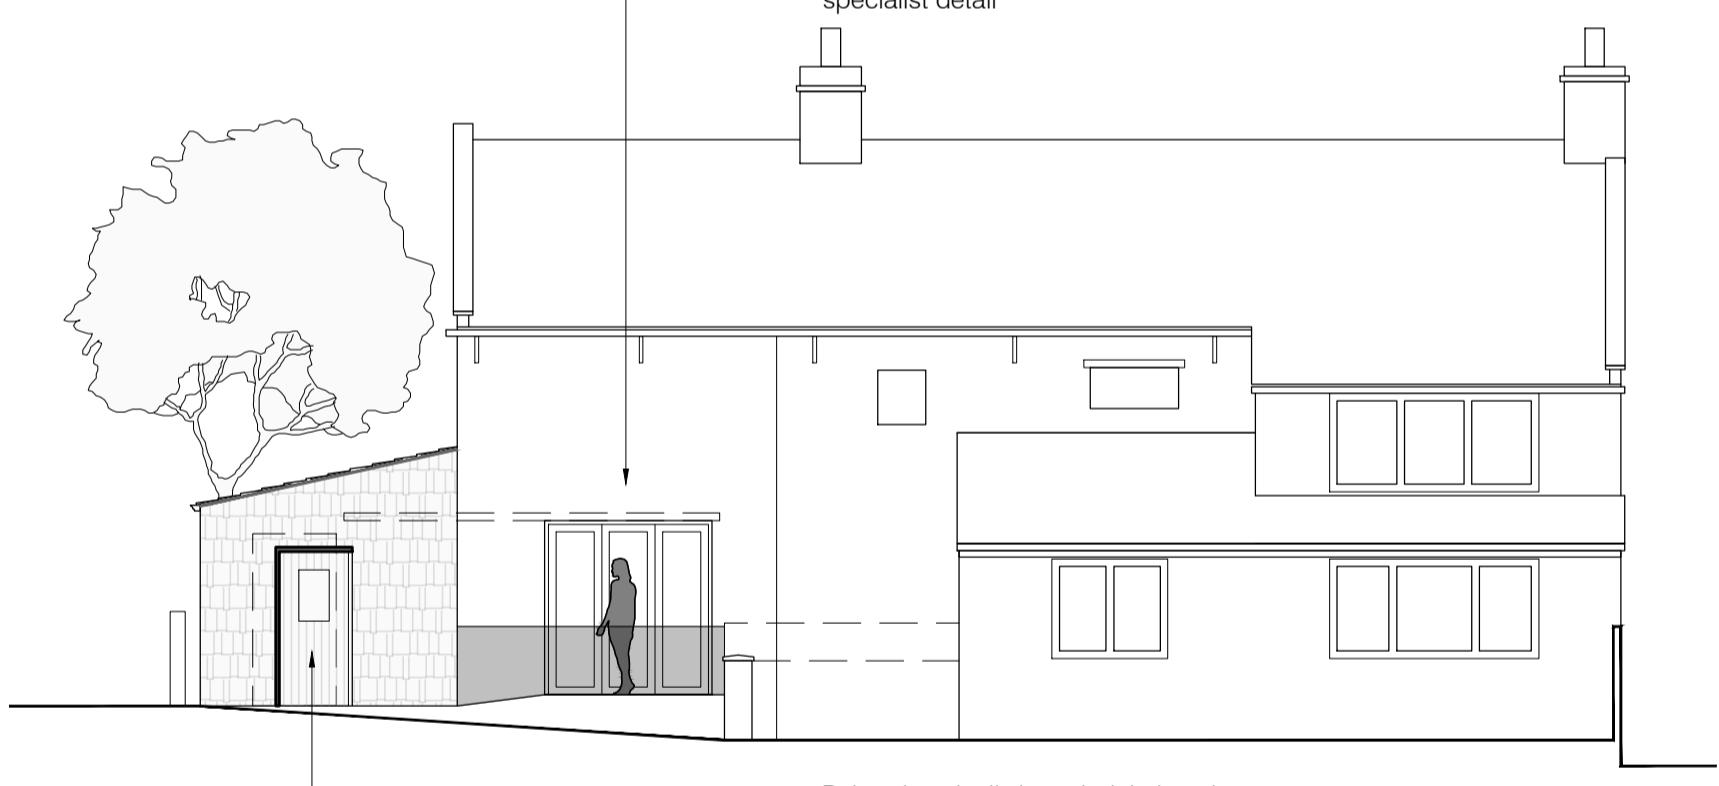

Northern Elevation 1: 100




Southern Elevation 1: 100



Block Plan 1: 500

Drawings based on Ordnance Survey (Streetwise License No 100047474) and preliminary survey - design and drawing content subject to further Site Surveys, Structural Survey, Site Investigations, Planning and Statutory Requirements and Approvals.

A Issued for approval Rev. Des. Date Feb 24

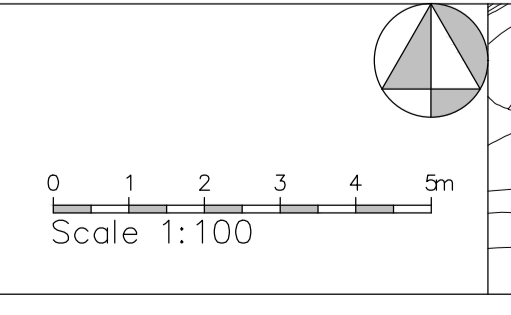

Project	Proposed change of use, side extension and stable at Hunter House Farm
Client	Mrs R Sykes, Hunter House Farm, Wood Nook Lane, Meltham HD9 4DU
Dwg Title	(23249)2_Scheme as proposed
Scale	1: 100, 200 @ A1
Date	Jan 24